


ELEVATIONS

Scale 1:100


Walls: stained timber cladding
Roof: Dark grey, light weight tiles.
Windows & doors: uPVC dark brown

BIODIVERSITY ENHANCEMENT


BIRD BOX:
Bird box to be fitted on North West gable.
Box to be positioned between 2 to 5M above the ground.
Box to have a floor space measuring 100 x 100mm,
have a liftable lid or side panel for cleaning.

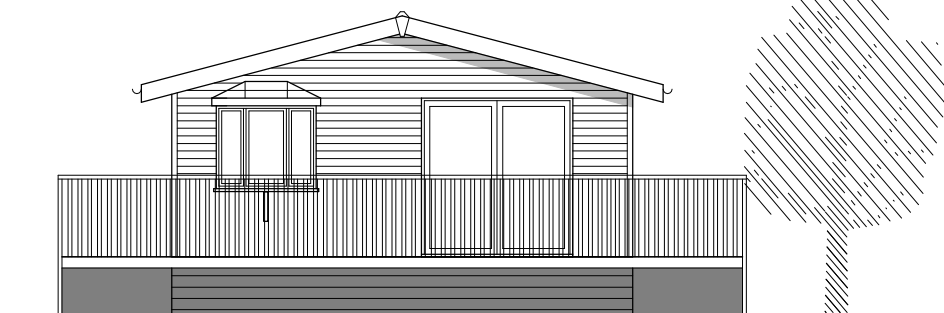


South East

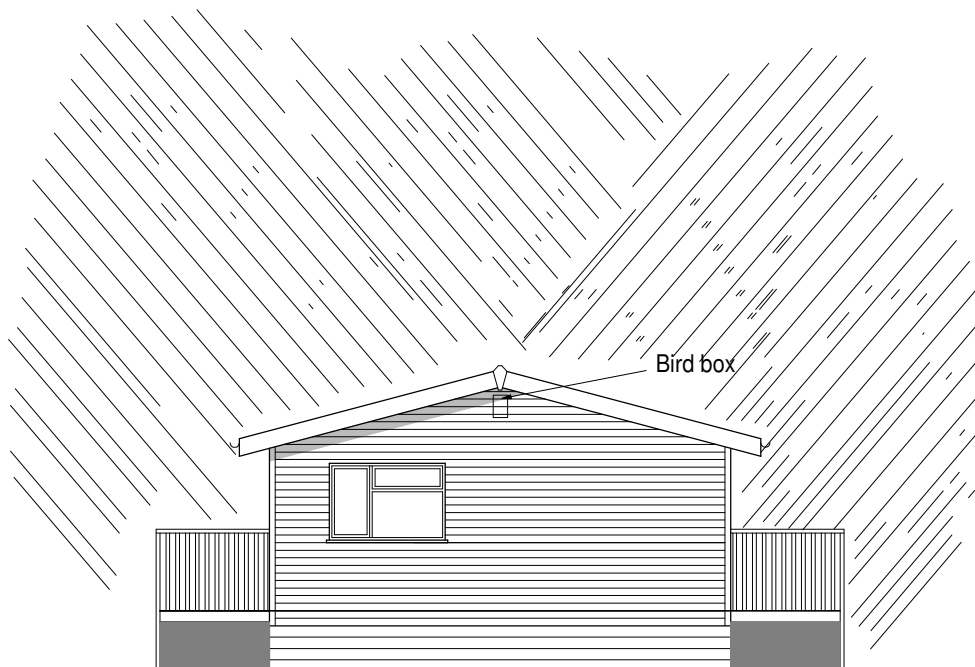

North West

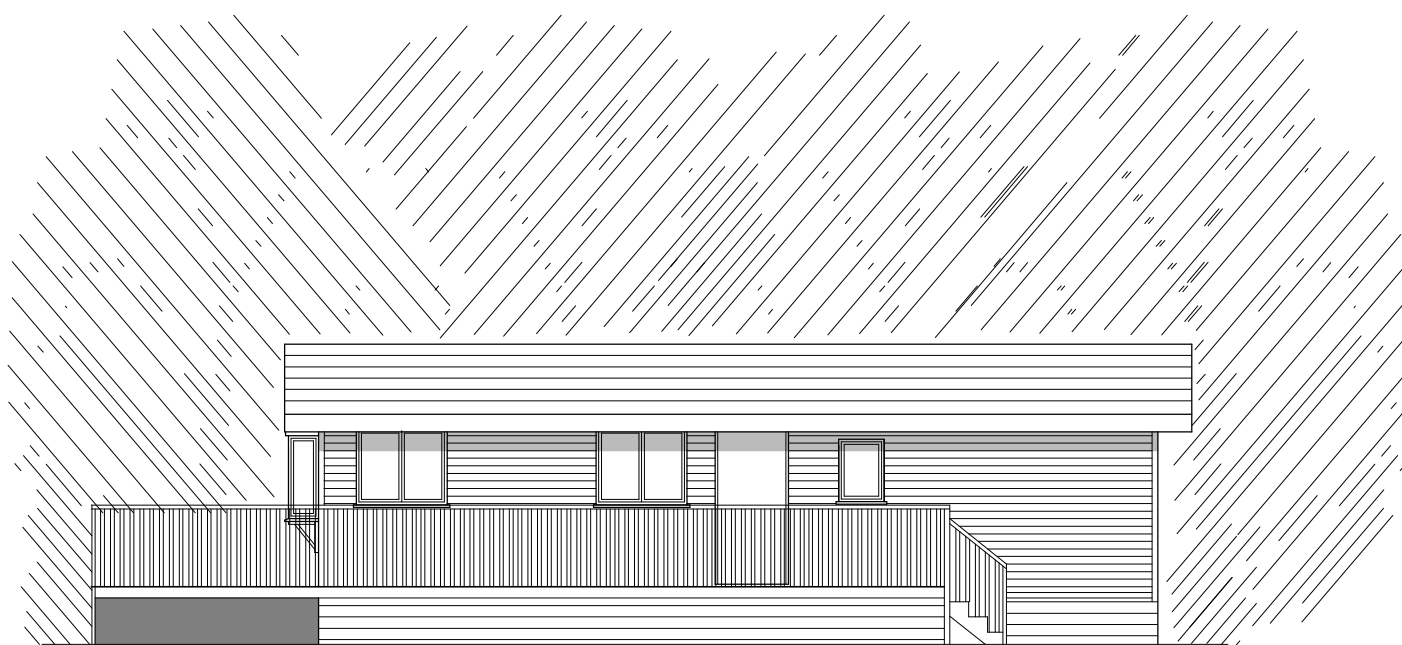

North East

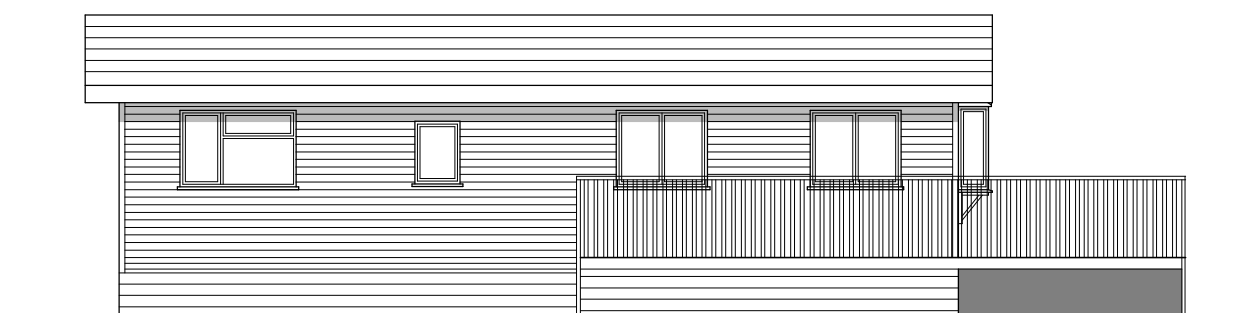

South West

A3 Scale 1:100

Verify all dimensions on site.

© Nia Lewis July 2023

Holiday Lodge on land adjoining Oaklands,
Penygarnedd for Mr R Smith.

ELEVATIONS
Drawing No. 2 rev. a

Nia Lewis MCIAT
Architectural Design & Planning

Gorwel, Llanfyllin, Powys. SY22 5JZ.
01691 648880 (nia@rogd Davies.co.uk)