

LOCATION PLAN Scale 1:1250

A3

0100



310200

310300


310400

310500

310600

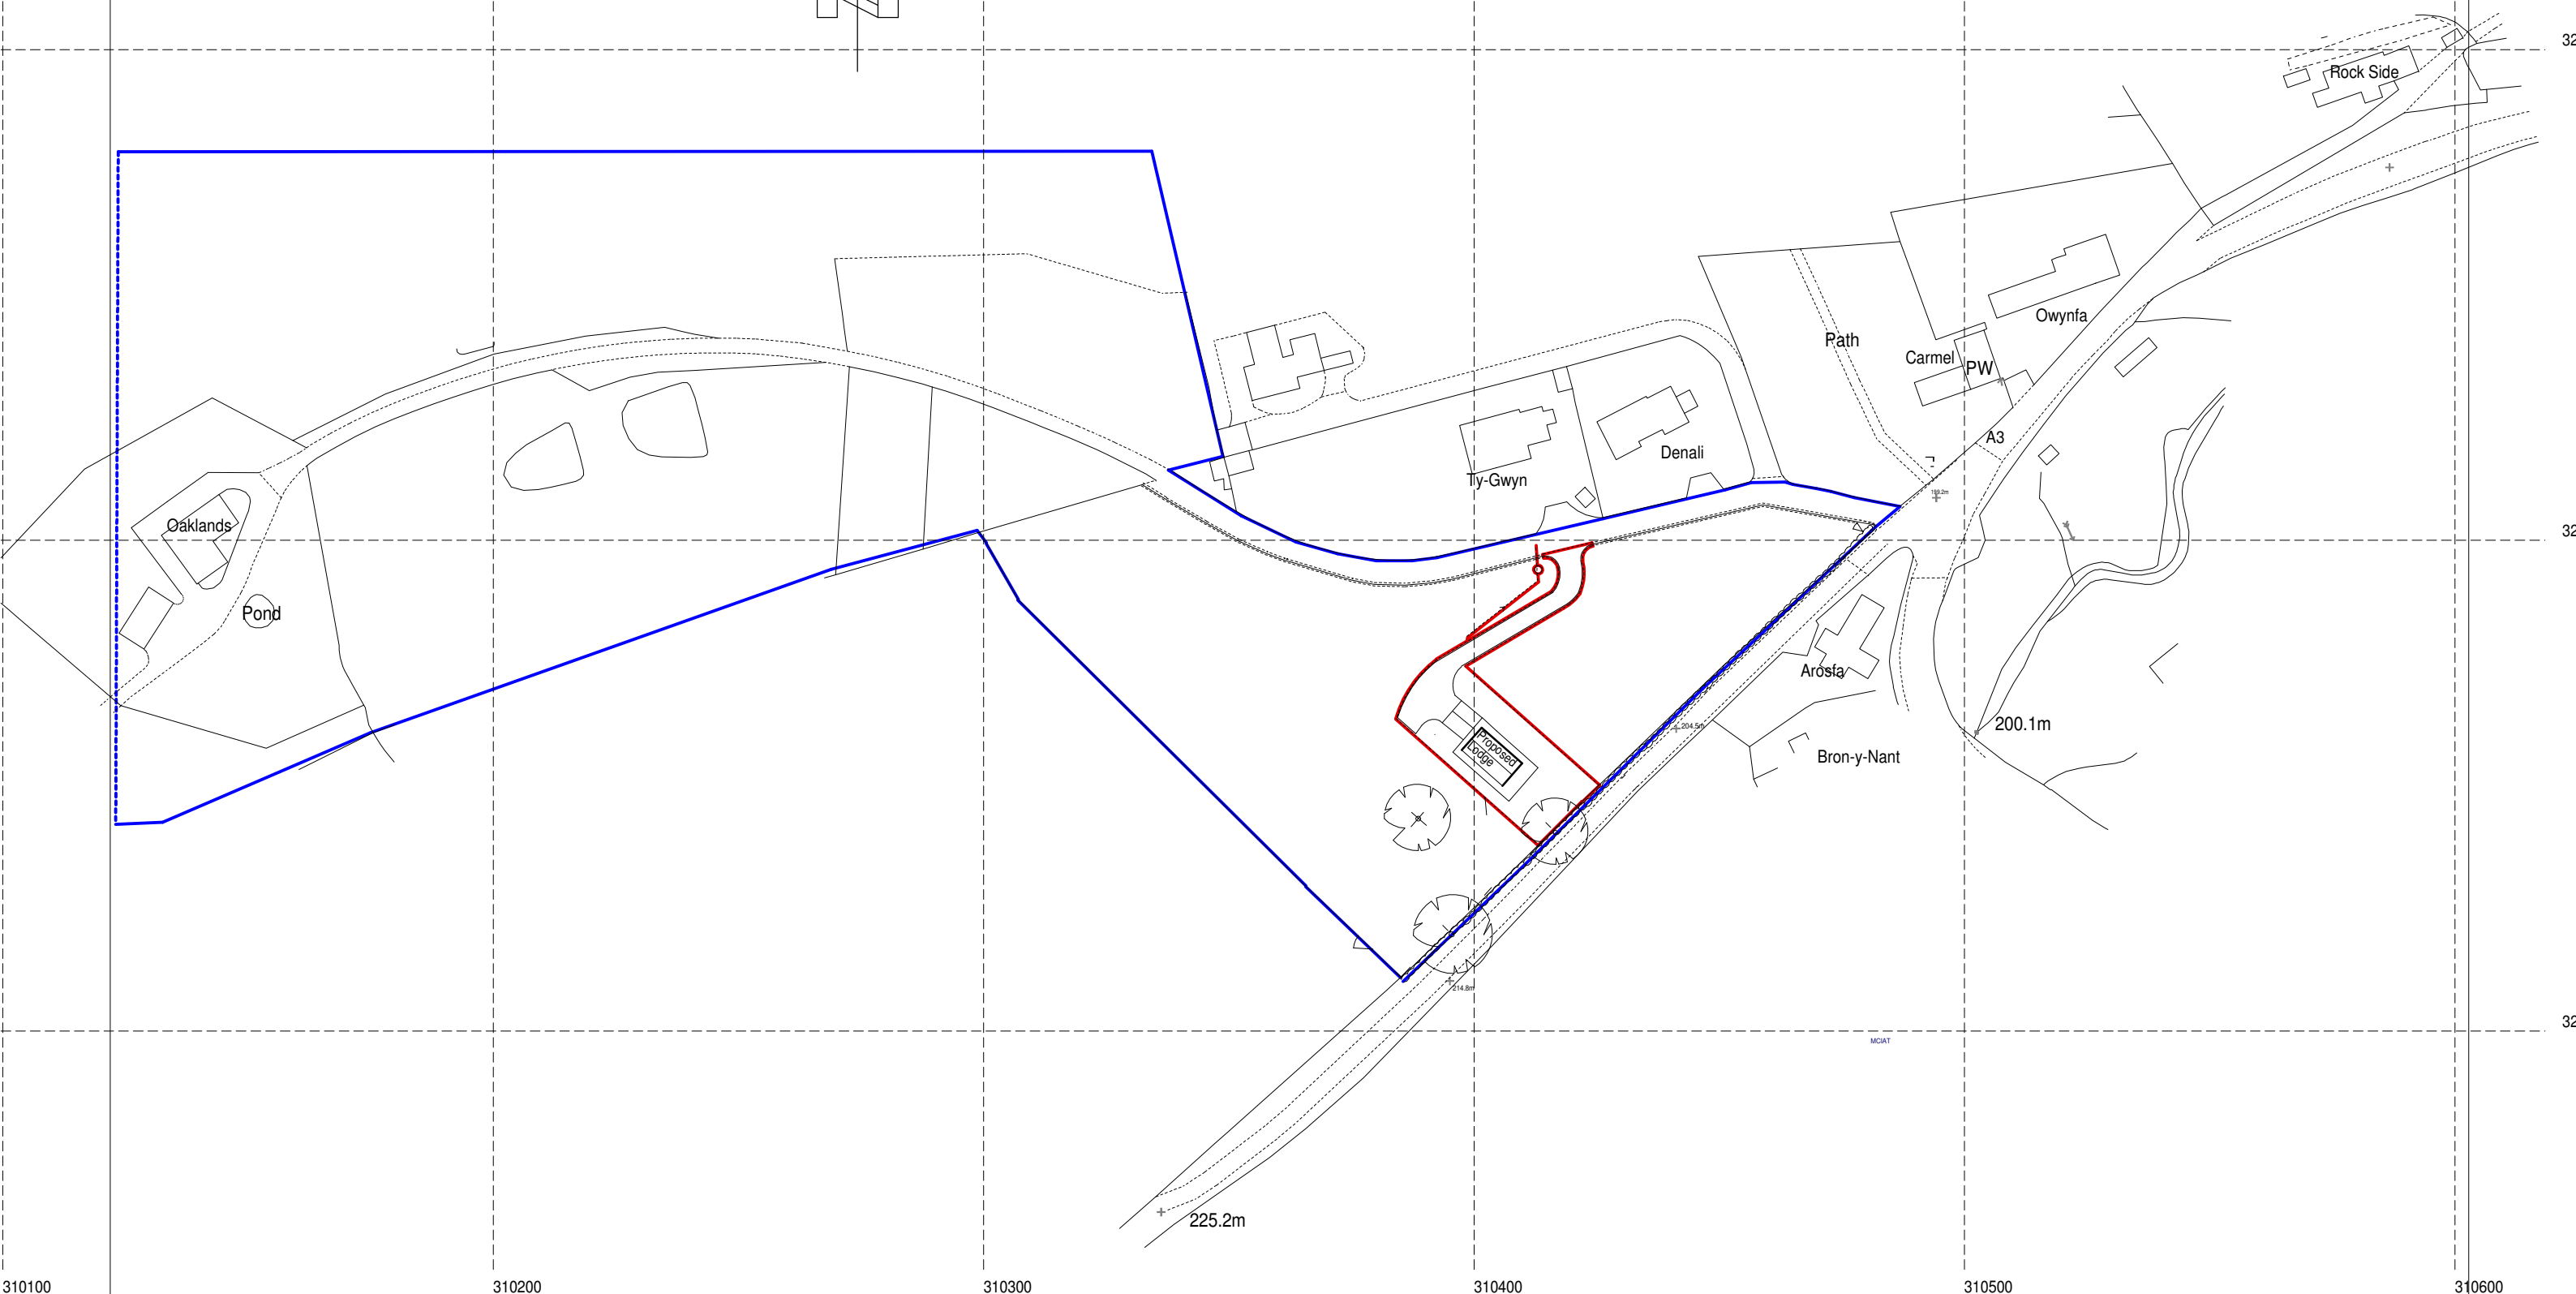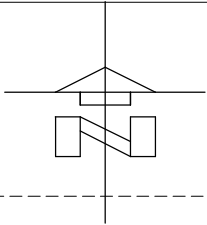

(c) Crown copyright 2023 Ordnance Survey
License No AC0000862649

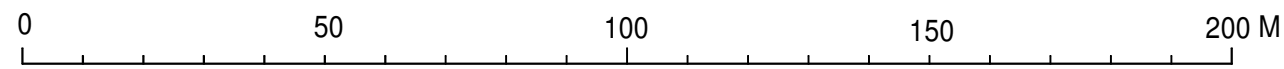

© Nia Lewis July 2023

Holiday Lodge on land adjoining Oaklands,
Penygarnedd for Mr R Smith.

LOCATION PLAN
Drawing No. 4 rev.

<p>Nia Lewis MCIAT Architectural Design & Planning</p> <p>Gorwel, Llanfyllin, Powys. SY22 5JZ. 01691 648880 (nia@rogd Davies.co.uk)</p>
--

© Crow