



VEHICLE WORKSHOP PLAN  
SCALE 1:100 @A1

## EXISTING WORKSHOP


SCALE 1:100 @ A1

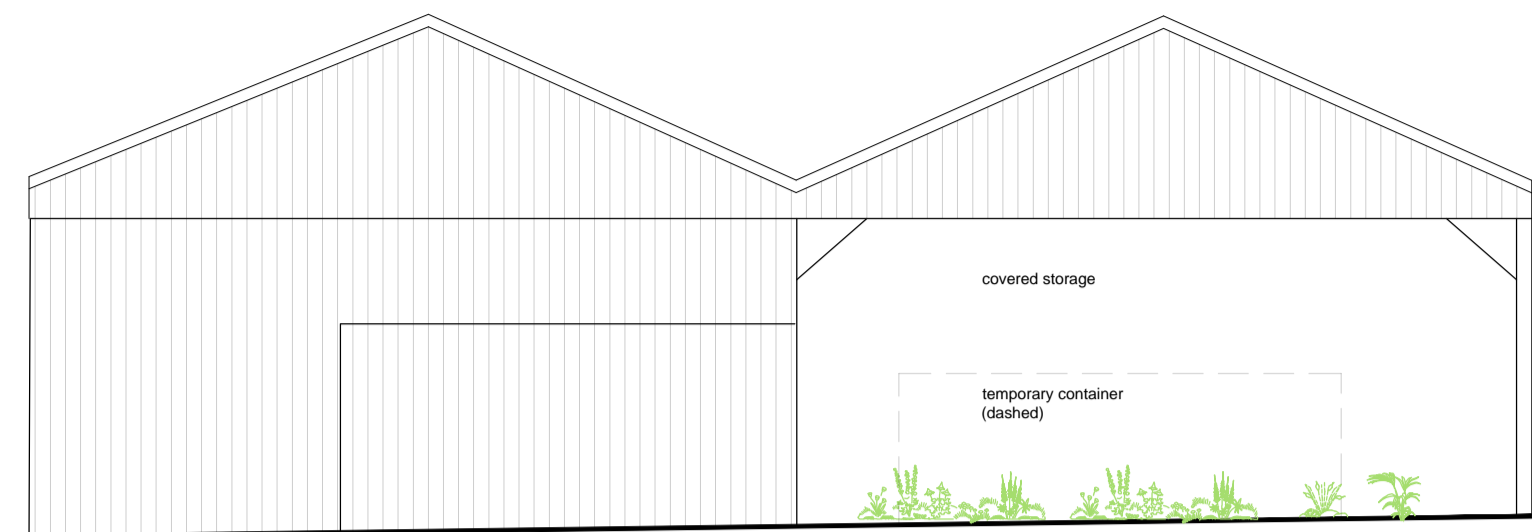


ELEVATION 1  
SCALE 1:100 @A1

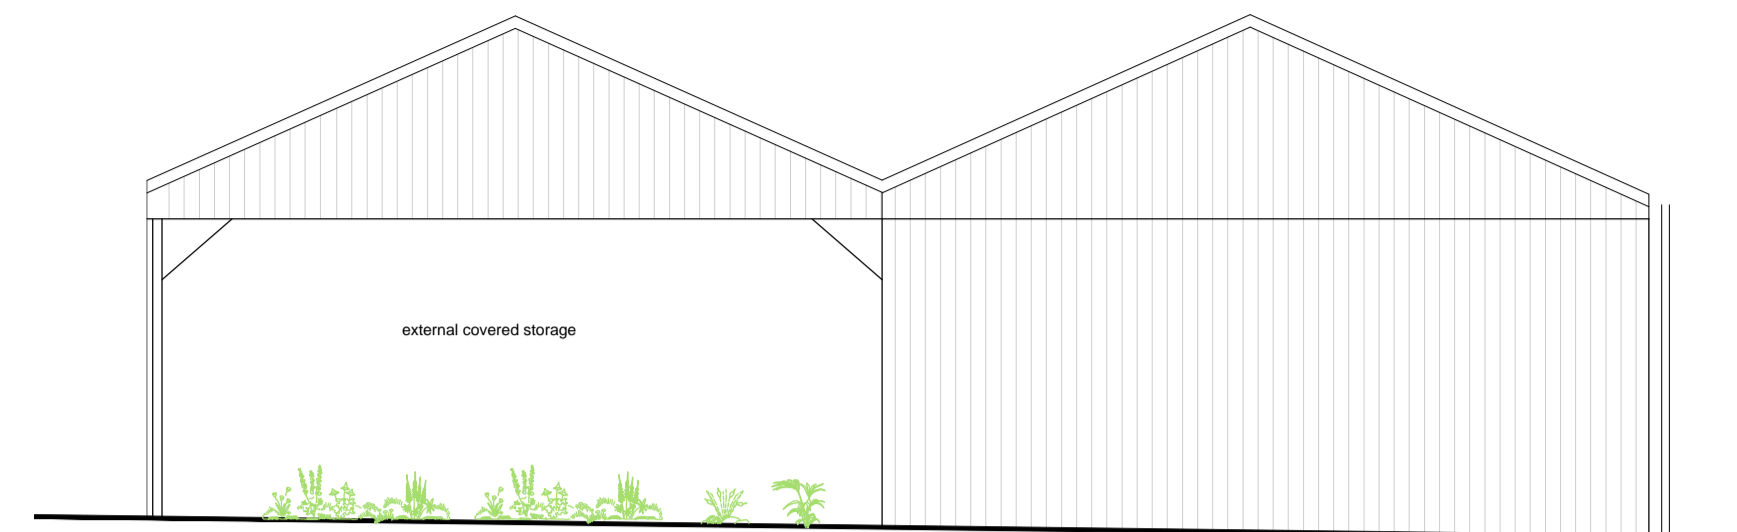


ELEVATION 2  
SCALE 1:100 @A1

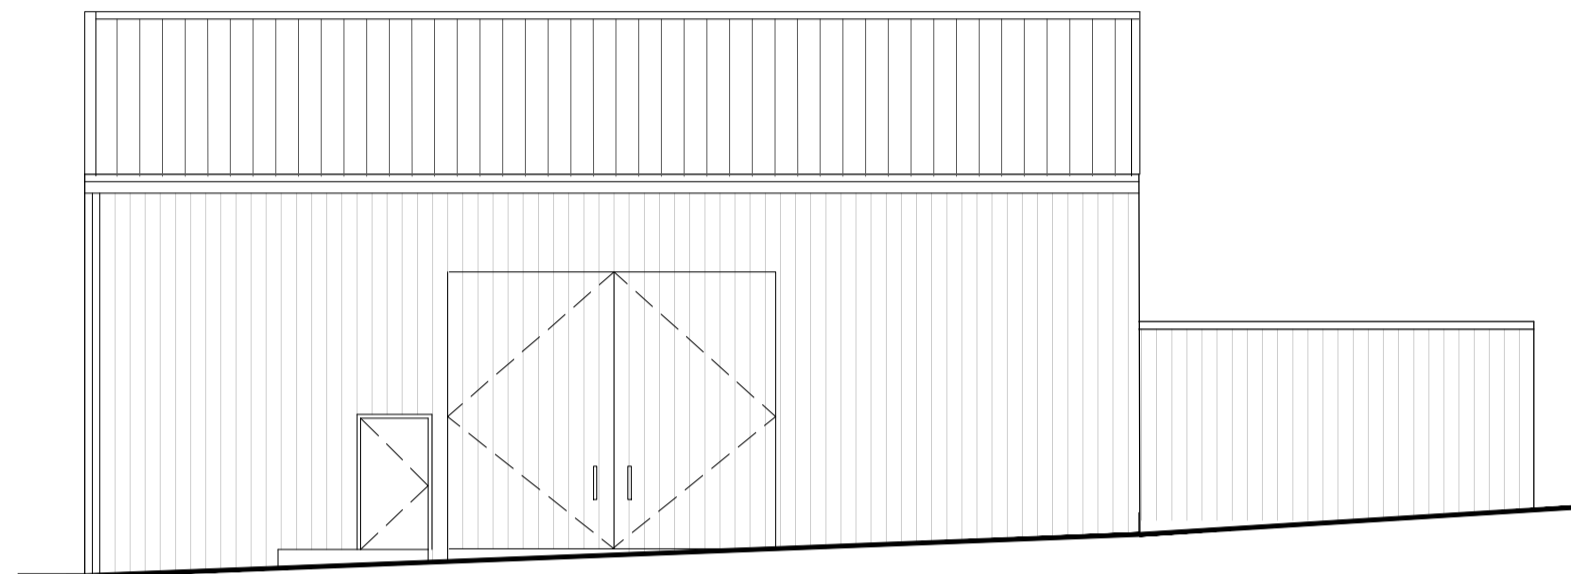


ELEVATION 3  
SCALE 1:100 @A1

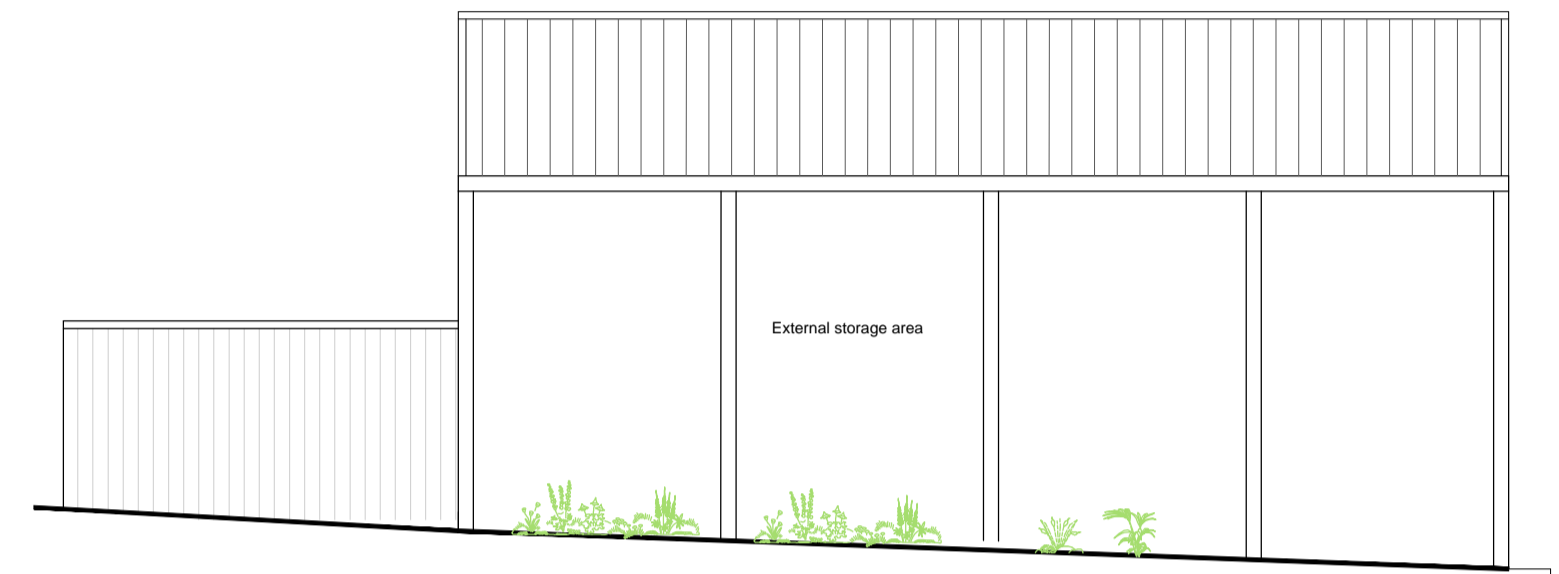


ELEVATION 4  
SCALE 1:100 @A1

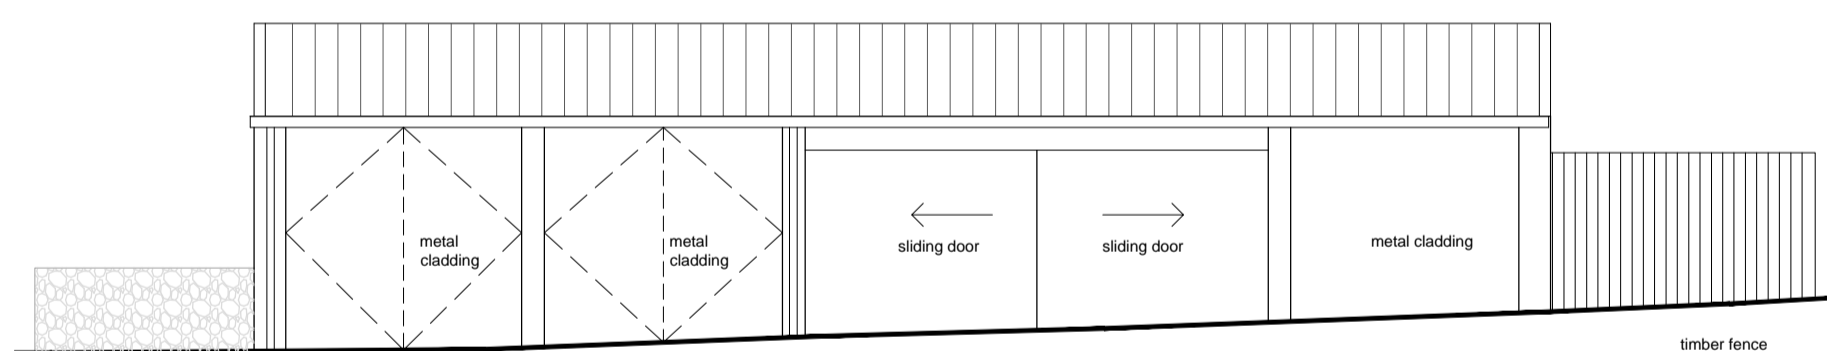



ELEVATION A  
SCALE 1:100 @A1

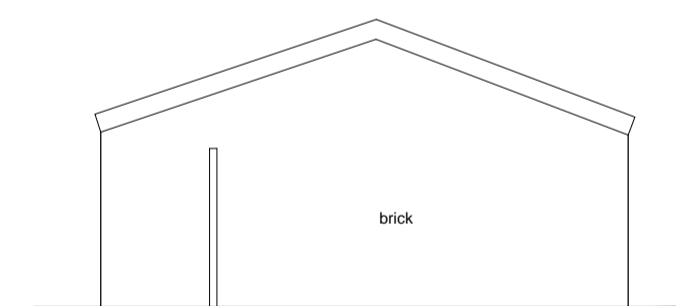

ELEVATION B  
SCALE 1:100 @A1

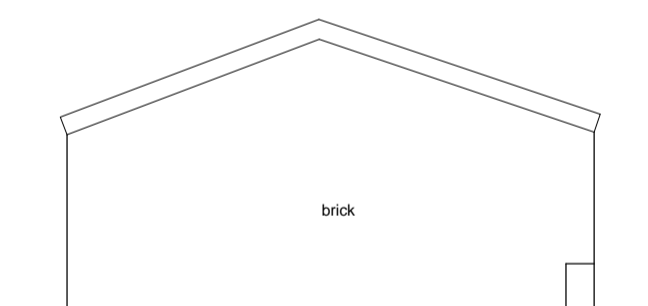

ELEVATION C  
SCALE 1:100 @A1

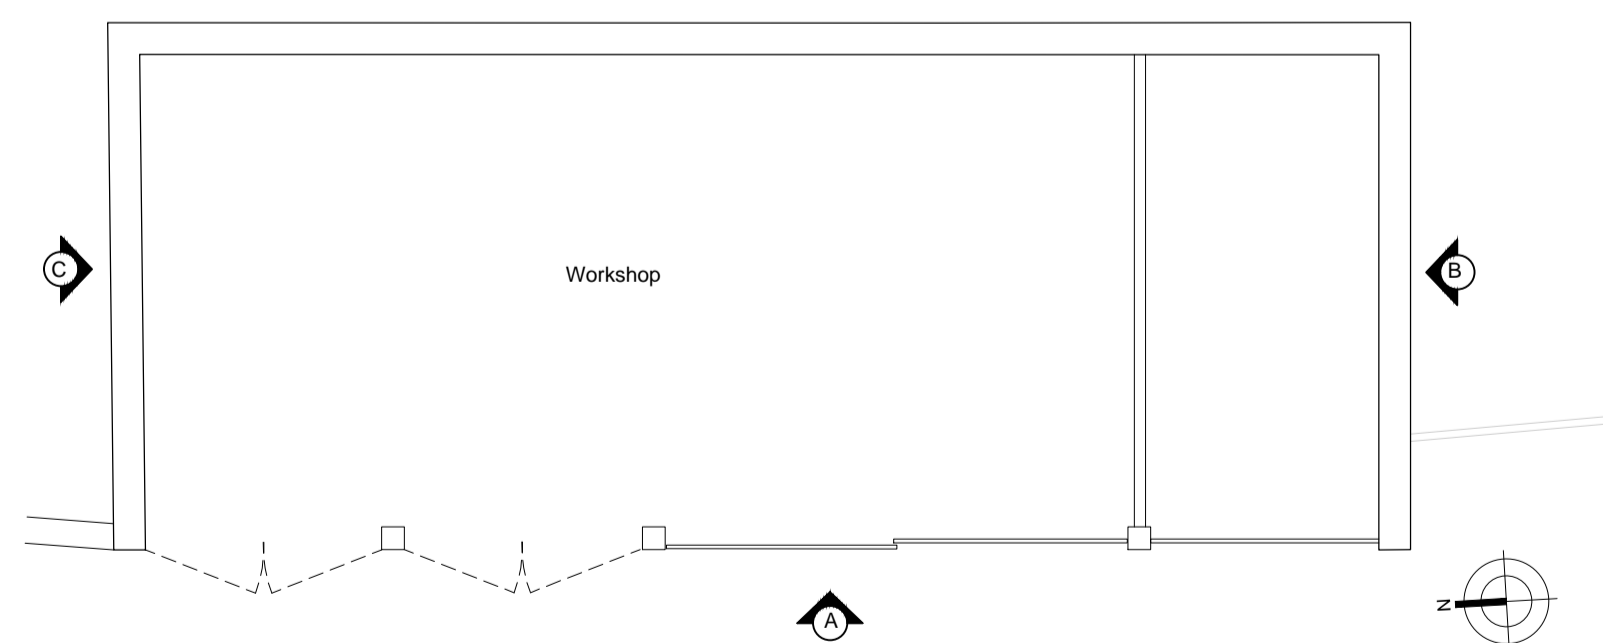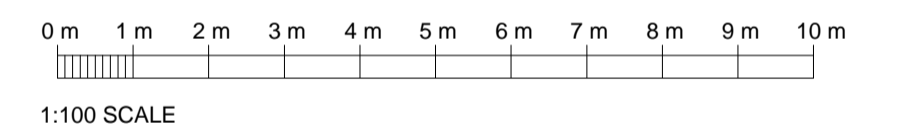

EXISTING PLAN  
SCALE 1:100 @A1

## WORKSHOP UNIT

SCALE 1:100 @ A1

Rev	Date	Comments
Client The Rookery Estates Company		
Project Elmscroft Farm Charton Lane West Farleigh Kent ME15 0NY		
Title Existing outbuildings		
Project No.	Date	
173	APRIL 23	
Drawing No.	Revision	
ED-03	-	
Scale	Drawn	GH/MH
1:100@A1		JH
	Check	

PLANNING