


Existing structure

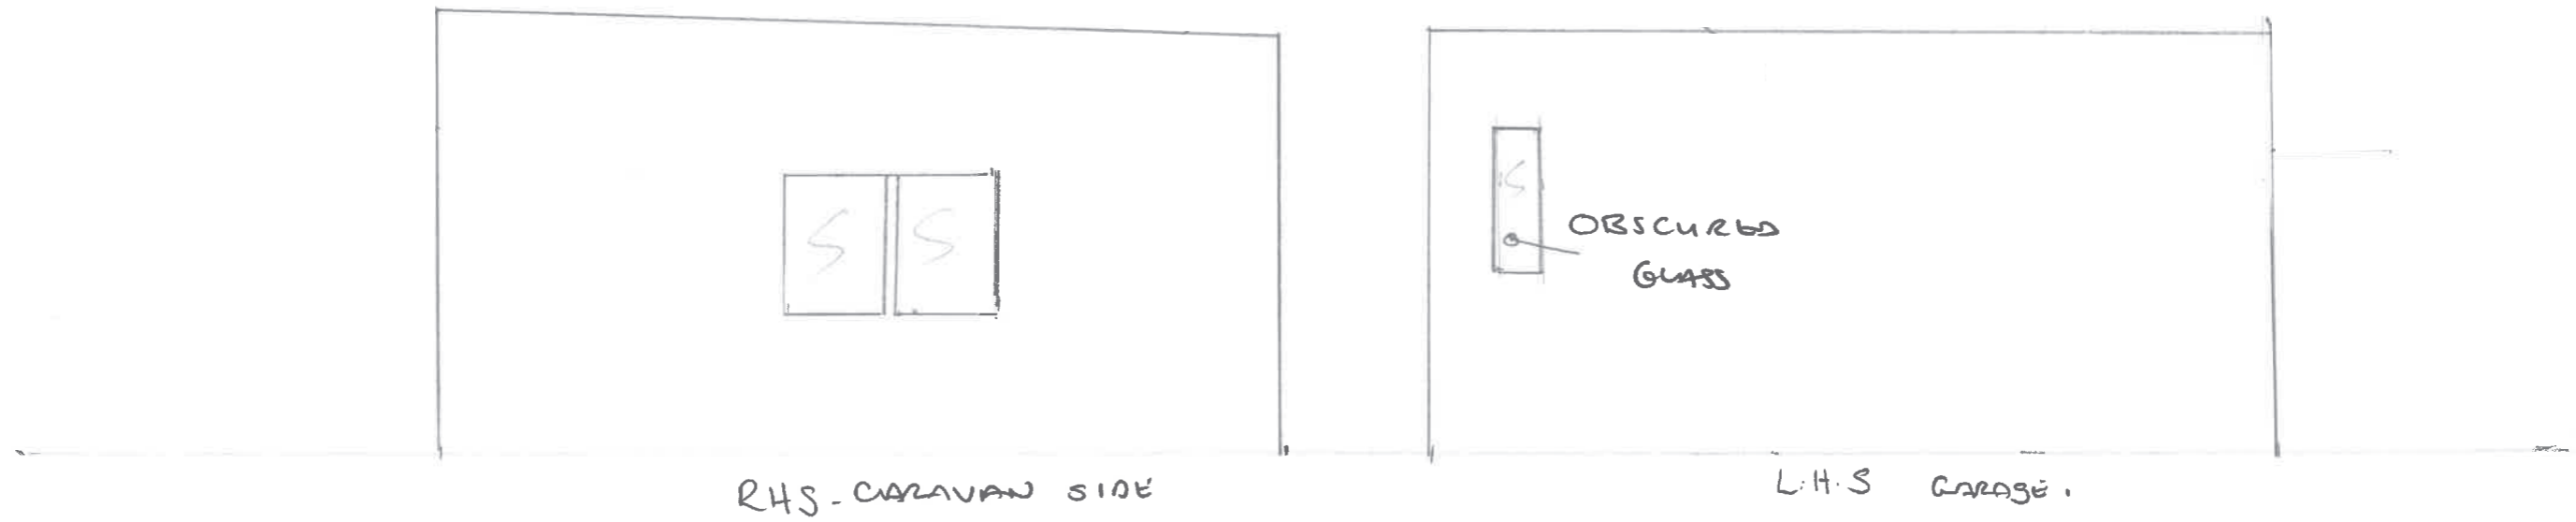

0 1 2 3
Scale 1:50

NOTE ALL WINDOWS & DOOR
'ROSEWOOD' P.V.C