


BRYN MEWS, LLANAFAN FAWR, BUILT WELLS, POWYS, LD2 3PG.

PR 03A

VIVARA PRO BUILT IN WOODSTONE BAT BOX OR SIMILAR.

DOUBLE CHAMBER VIVARA PRO WOODSTONE HOUSE SPALLEY WEST BOX OR SIMILAR

PRO UK POWERED BULD IN SWIFT BOX OR SIMILAR

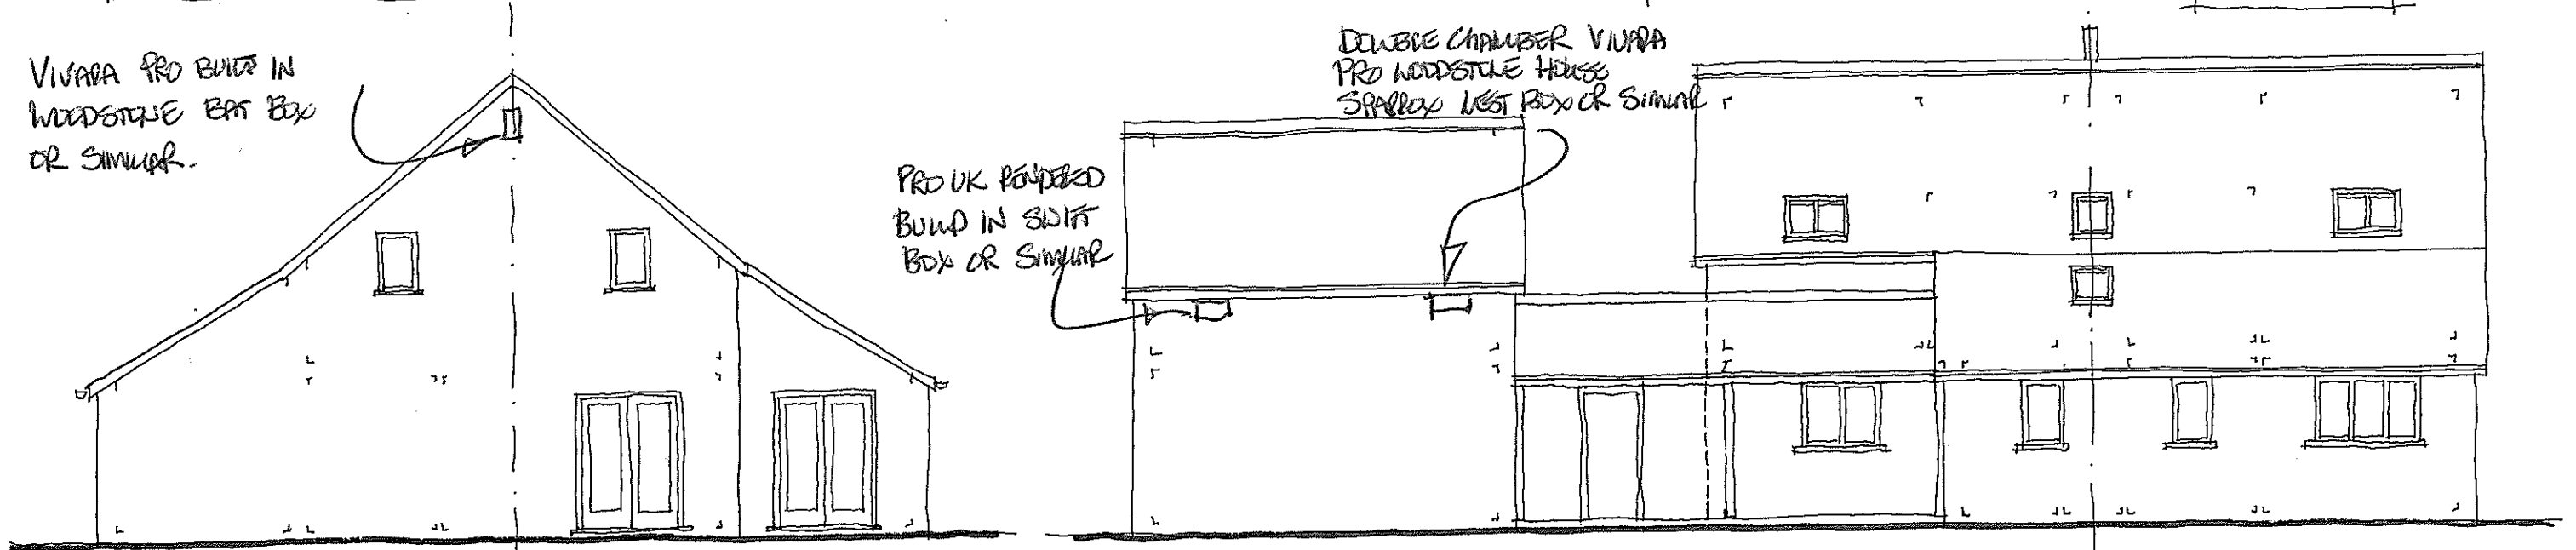


WEST ELEVATION 1:100 @ A3

NORTH ELEVATION 1:100 @ A3


VIVARA PRO BULD IN WOODSTONE BAT BOX OR SIMILAR.

EXTERNAL DOWNWARD FACING PRI LIGHT FROM THE WARM WHITE COLOUR SPECTRUM ONLY. (< 2700K) WITH A PEAK WAVELENGTH BEING 650 nm.

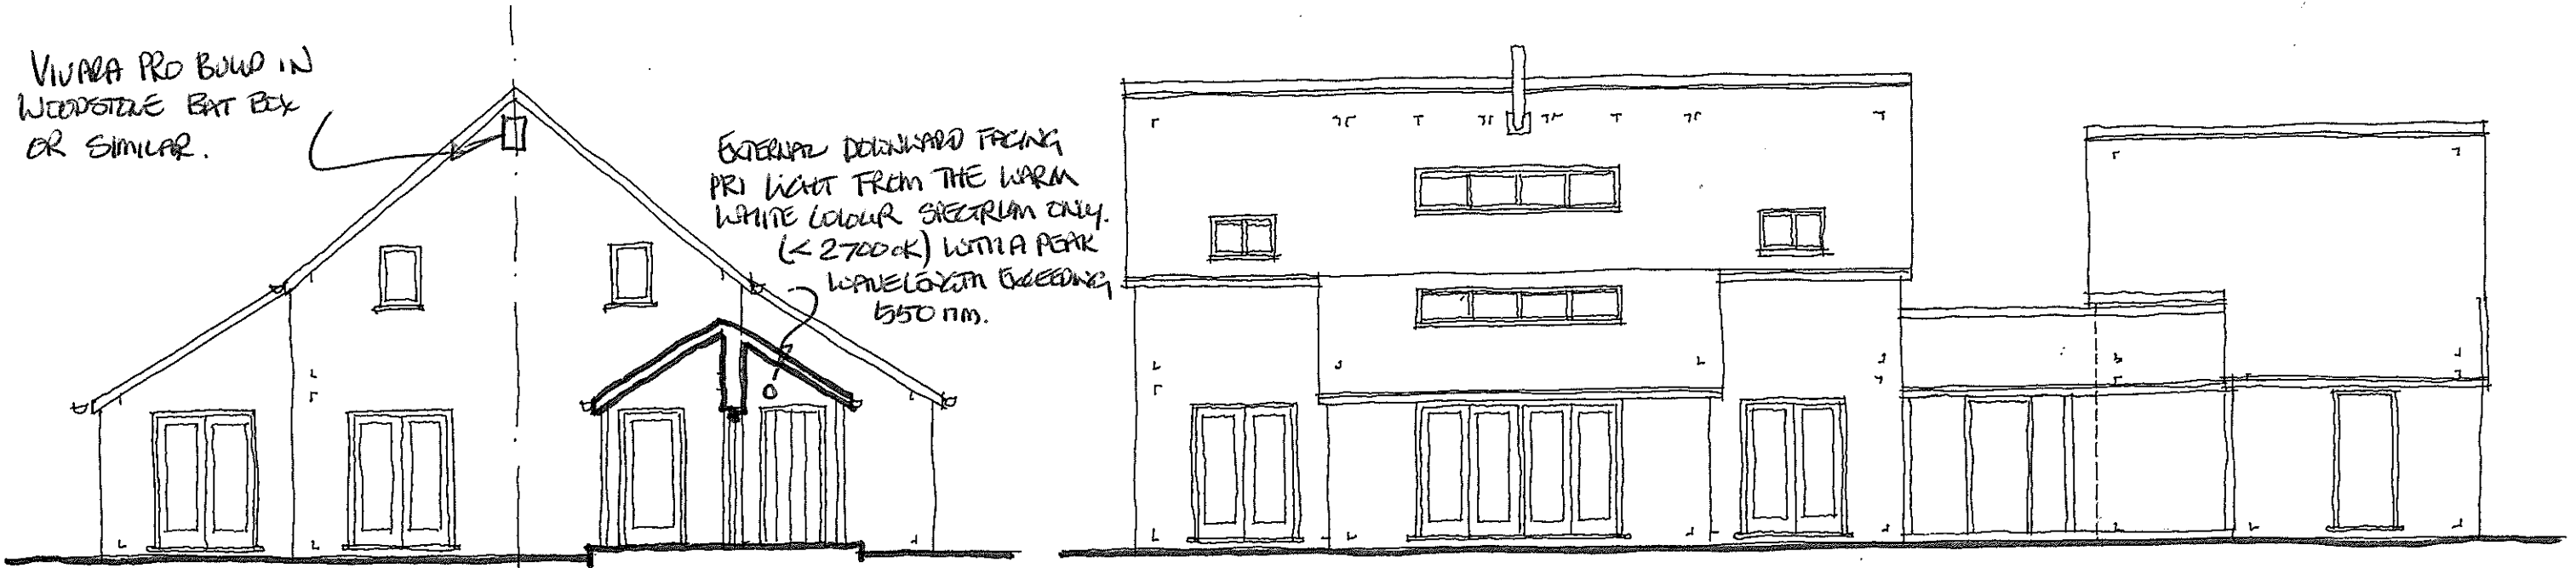

EAST ELEVATION 1:100 @ A3

SOUTH ELEVATION 1:100 @ A3

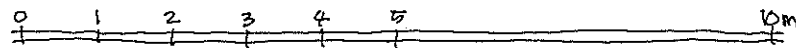

DESIGNER ARCH LTD.