

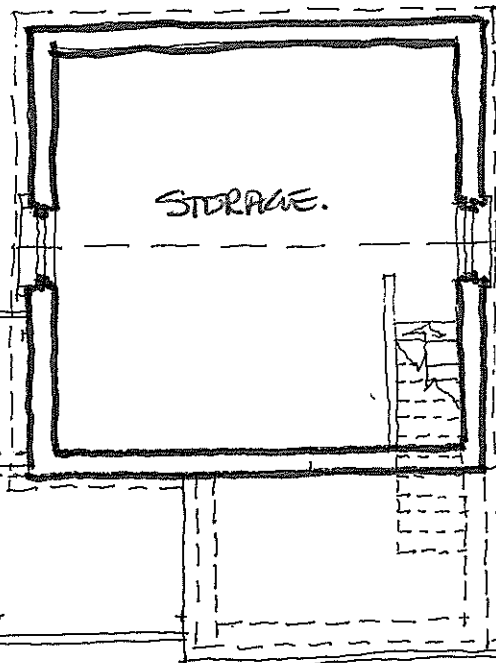
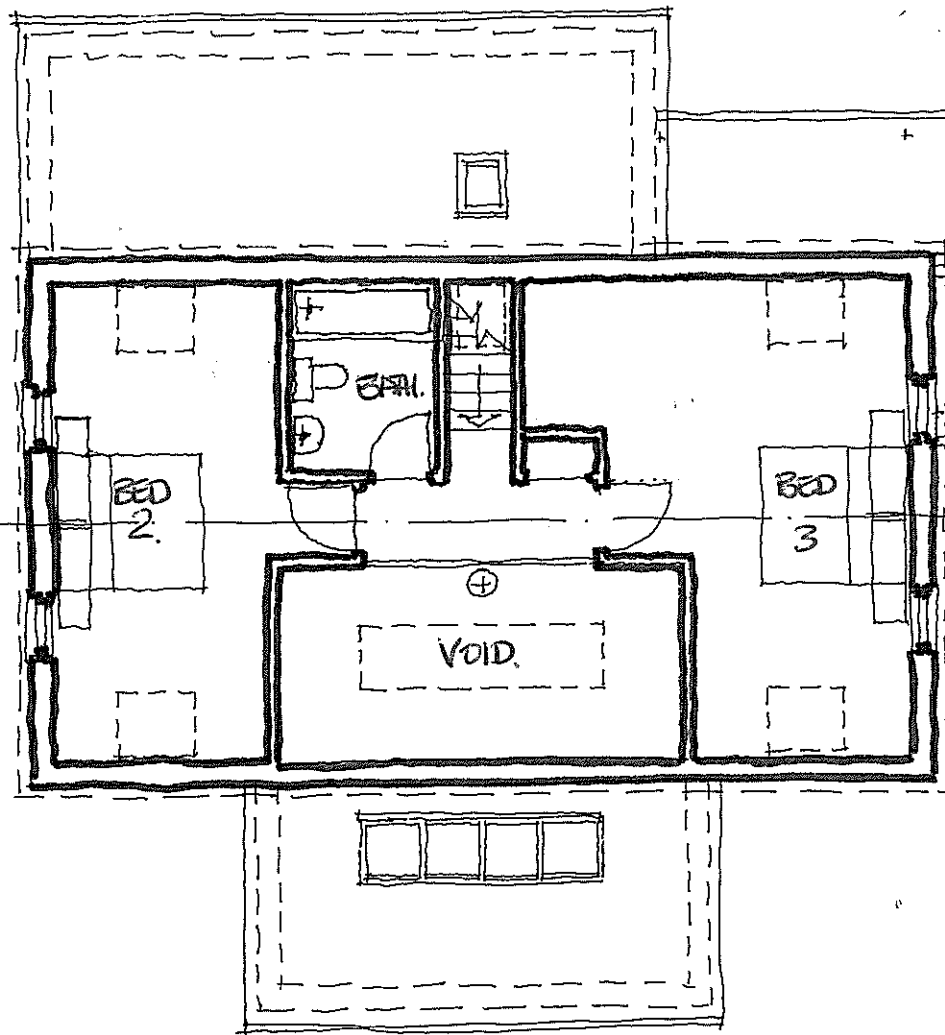


BRYN MELYS, LLANAFAN FAWR,  
BUILTH WELLS, POWYS, LD2 3PG.

PRO2 A1

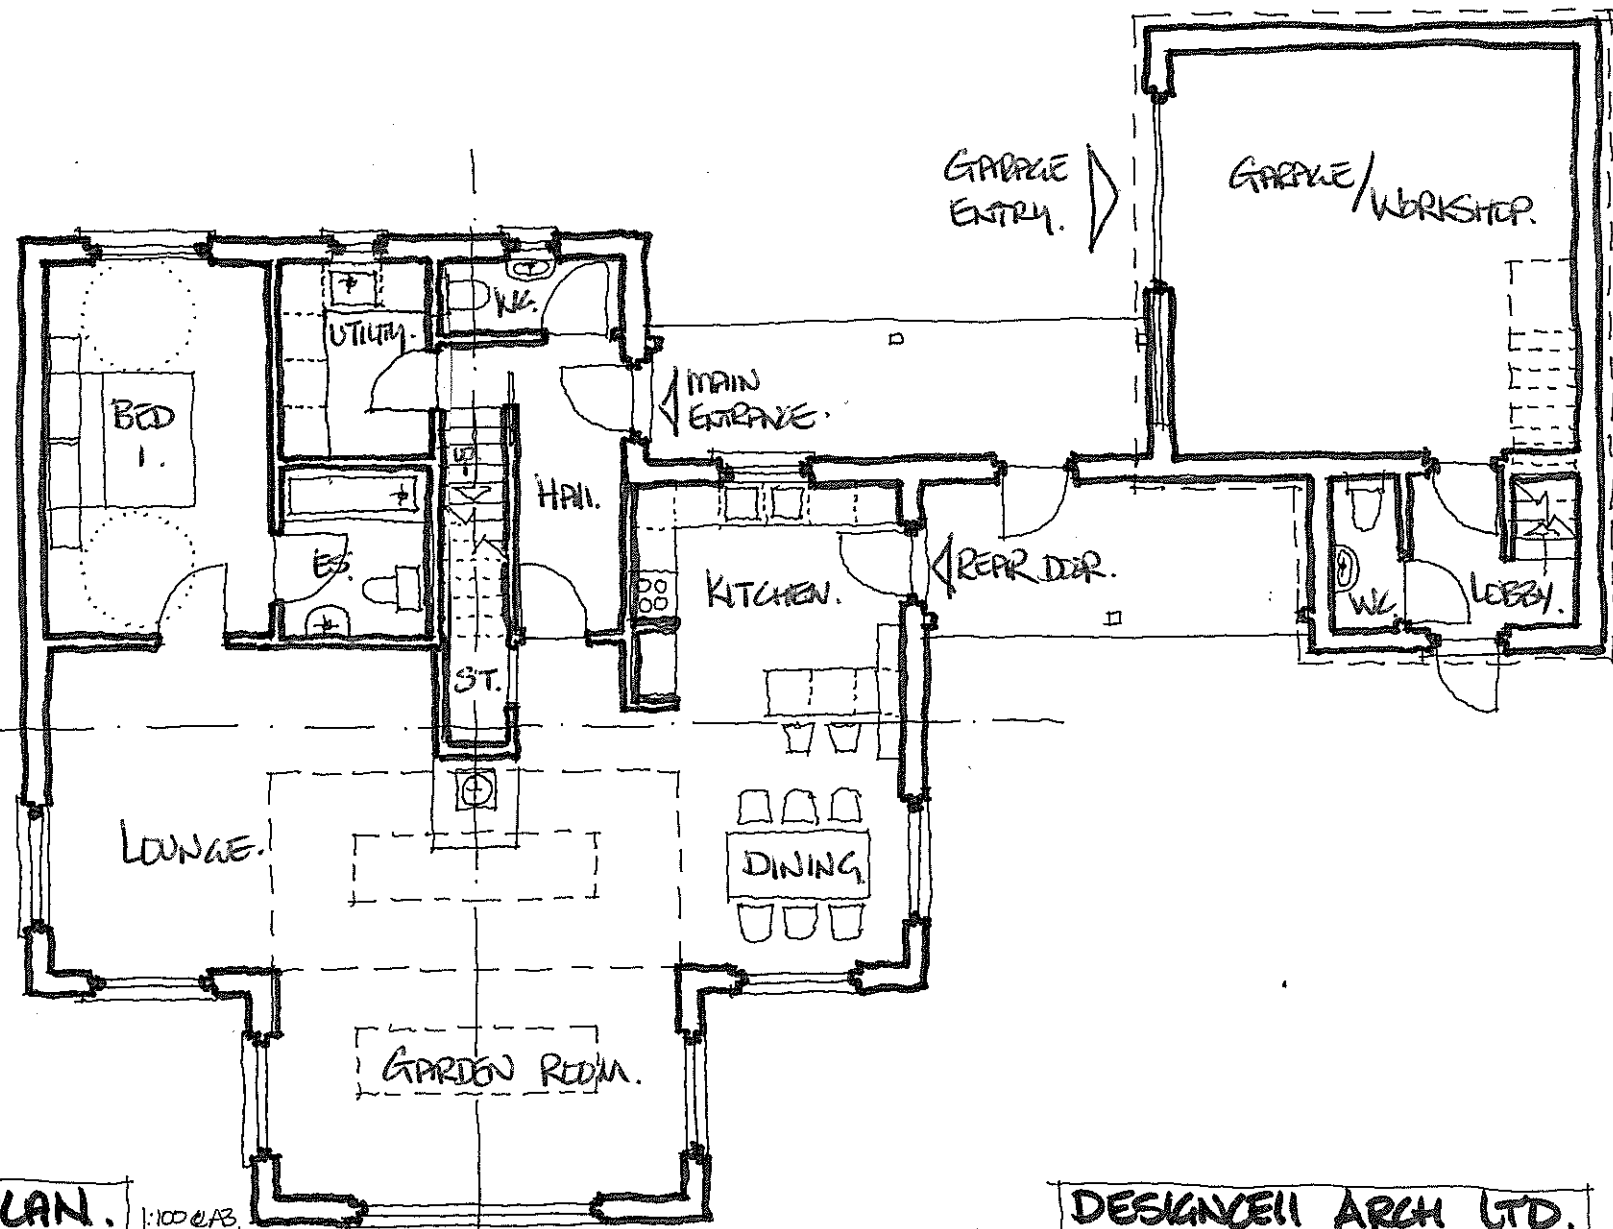

FIRST FLOOR PLAN 1:100 @A3

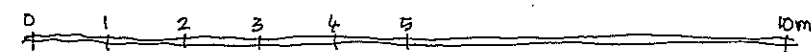

GROUND FLOOR PLAN. 1:100 @A3

DESIGNCELL ARCH LTD.