


Ordnance Survey (c) Crown Copyright 2023. All rights reserved. Licence number 100022482

**SCALE BAR 1:500**

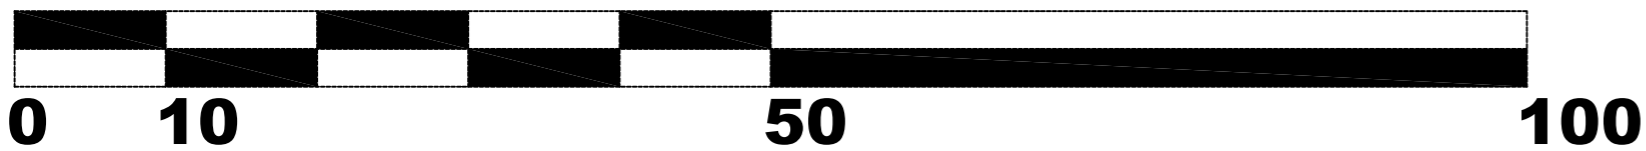

SITE PLAN  
Scale: 1-500 @ A3

All Contractors are responsible for checking site measurements and details. This drawing must not be scaled for construction purposes.		
<b>Client</b>	MARTIN and DEBBIE HALLFORD	
<b>Project</b>	2, ROSEMOUNT GARDENS WEAVING, MAIDSTONE, KENT ME14 4FL	
<b>Detail</b>	RE-ALIGNMENT OF BOUNDARY FENCING CURRENT SITE LAYOUT	
<b>Drwg Nr</b>	23.04.02	<b>Scale</b> 1-500
		<b>Date</b> OCT 2023



info@portico-uk.com  
6 Tilefields, Hollingbourne, Maidstone, Kent, ME17 1TZ  
T: 01622 880006 M: 07785 544255