


Ordnance Survey (c) Crown Copyright 2023. All rights reserved. Licence number 100022432

SCALE BAR 1:500

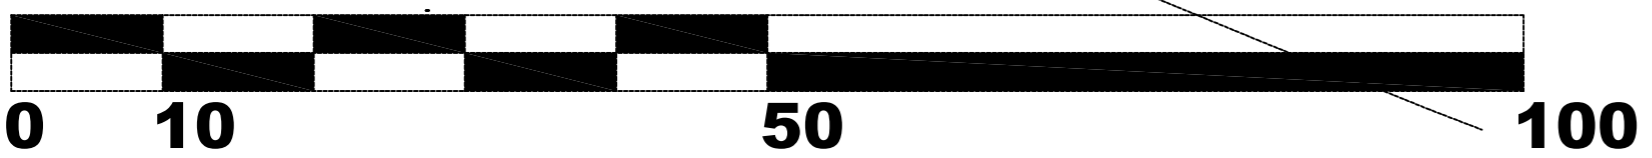

SITE PLAN
Scale: 1-500 @ A3

All Contractors are responsible for checking site measurements and details. This drawing must not be scaled for construction purposes.		
Client	MARTIN and DEBBIE HALLFORD	
Project	2, ROSEMOUNT GARDENS WEAVERING, MAIDSTONE, KENT ME14 4FL	
Detail	RE-ALIGNMENT OF BOUNDARY FENCING PREVIOUSLY EXISTING	
Drwg Nr	23.04.03	Scale 1-500
		Date OCT 2023



info@portico-uk.com
6 Tilefields, Hollingbourne, Maidstone, Kent, ME17 1TZ
T: 01622 880006 M: 07785 544255