



Existing Street Scene Elevation

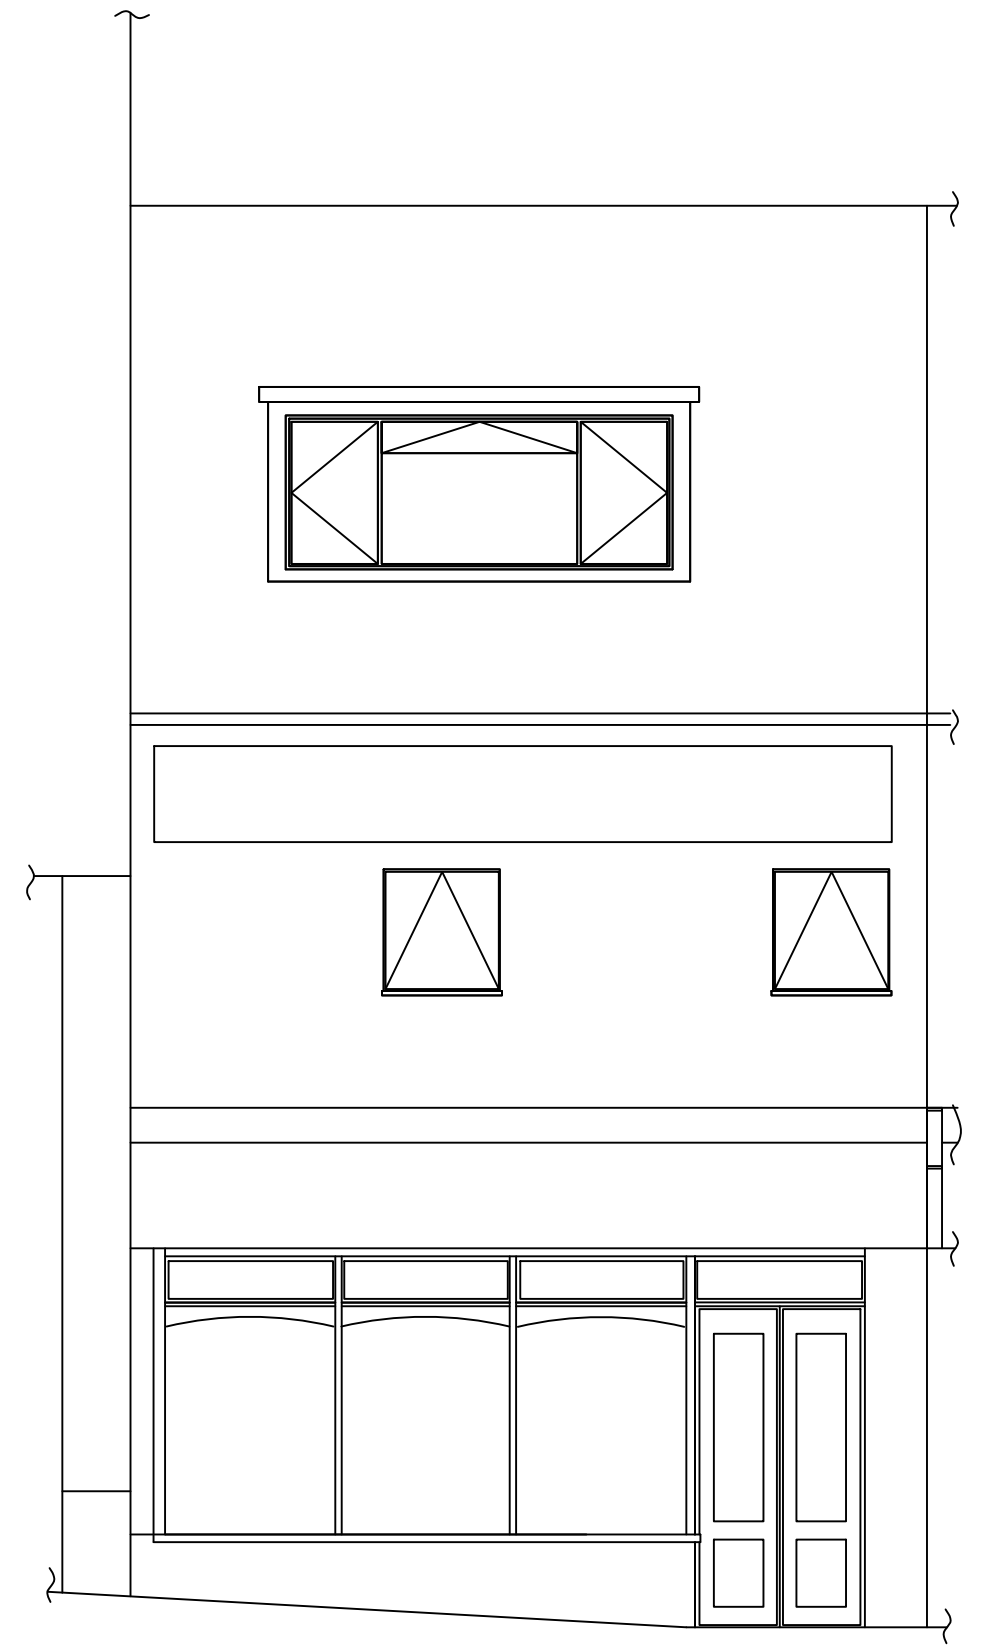

Proposed Street Scene Elevation

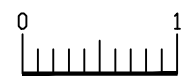

Scale Bar
(metres)

Existing & Proposed Elevations

BARRDWS, 38a, High Street, Sittingbourne, Kent. ME10 4PB		
Scale: 1/50	Drawing No: 240124	Rev: 001 (10/01/24)