



Proposed Block Plan

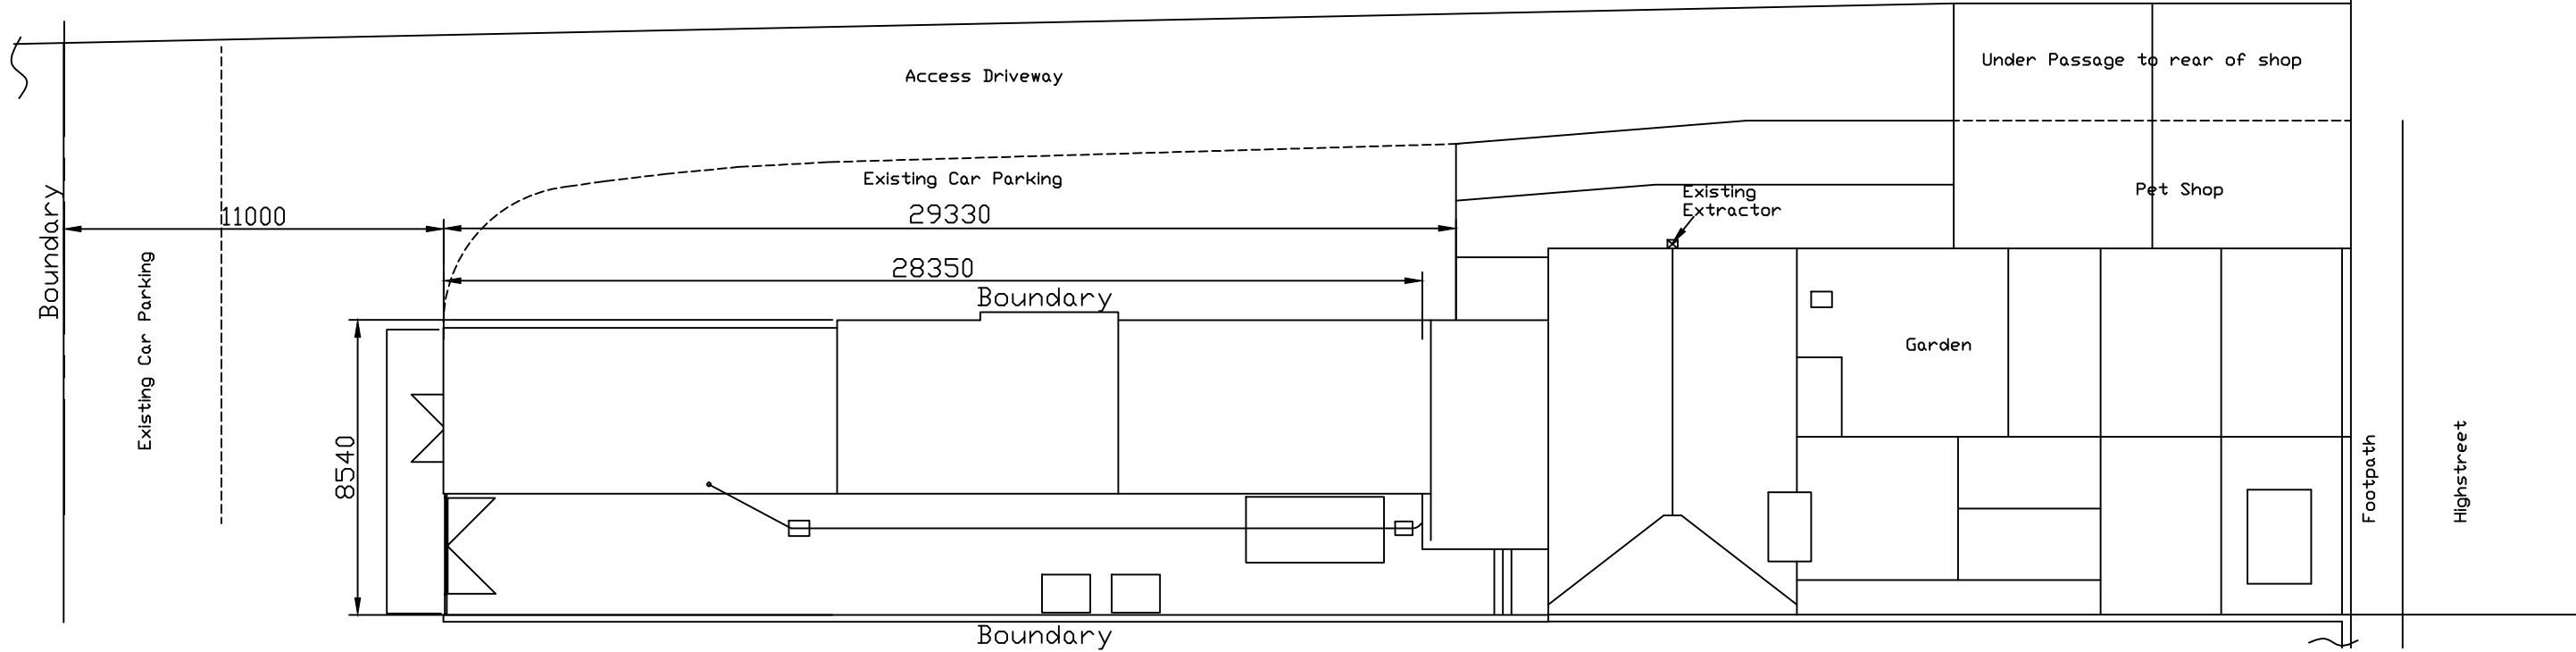

Existing Block Plan

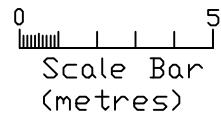

Existing & Proposed Block Plans

| | | |
|--|--------------------|---------------------|
| BARROWS, 38a, High Street, Sittingbourne, Kent. ME10 4PB | | |
| Scale: 1/200 | Drawing No: 240125 | Rev: 001 (10/01/24) |