




**WILDLIFE FRIENDLY PLANTING**  
**Buffer Zone**  
 Plant wildlife friendly buffer zone in north east corner of the site including the following native trees:  
 T1 - Carpinus betulus (Hornbeam)  
 T2 - Sorbus aucuparia (Rowan)  
 T3 - Betula pendula (Silver Birch)  
 T4 - Prunus padus (Bird cherry)  
 T5 - Malus profusion (Flowering Crab)  
 Trees are to be of 'Selected Standard' size, well supported and protected from both rabbit and stock damage.  
**Hedgerows**  
 Existing hedgerows along north west boundary to be retained. New hedgerow inside existing south east boundary fence to be a mixture of the following native species:  
 Crataegus monogyna (Hawthorn) 40%  
 Corylus avellana (Hazel) 30%  
 Prunus spinosa (Blackthorn) 10%  
 Acer campestre (Field maple) 10%  
 Ilex aquifolium (Holly) 10%  
 Hedging plants are to be 60 - 80cm high, 1+1, to be planted in a double staggered row 45cm apart, with 7 plants per linear metre, well supported with a cane and biodegradable tie. Protect plants with a spiral type guard and remove after two growing seasons.  
 Honeysuckle, Guelder rose and dog rose to be included at a ratio of 1 plant every 10 metres to provide ecological enhancement.

**PLANTING SPECIFICATION:**  
 All plants and planting to comply with the requirements of all current/relevant British Standard Specifications including BS5854:2014, BS3936:Parts 1, 4, 9 and 10 and BS5236:1975. All plants to be provided in accordance with the schedule. All planting to be carried out within the recognised planting season - November to March.

**PLANT MATERIAL TREATMENT:**  
 All plants to be British Grown stock and fully hardened off. Proprietary root dip should be applied to all bare-rooted stock at time of lifting in nursery and again prior to planting.  
**Watering**  
 Water at planting to be at a rate of 20 litres per standard or large feathered tree, 10 litres per transplant and 4 litres per shrub.  
**Guards and Support**  
 Proprietary tree/shrub guards to be applied to all newly planted stock. All tree guards to be fixed to timber stakes in accordance with the manufacturer's recommendations. Hedging plants to be planted in trenches wide enough to allow for full root spread.

**ESTABLISHMENT AND MANAGEMENT:**  
 Trees and newly planted hedgerows to be kept in a bare earth/weed free condition in an area 1m diameter around the plant using herbicide or mulch.  
 All plants affected by frost heave or wind rock to be re-firmed. Fertiliser to be applied in accordance with the soil analysis recommendations.  
 Any plants that fail within 5 years of planting to be replaced with plants of the same species.  
 Protective fencing to be checked and adjusted to ensure posts are firm and that mesh/pailings and taught and securely fixed.

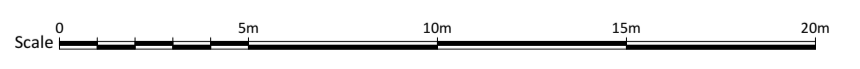

Revisions:

|   |   |
|---|---|
| Client: Kamiph Investments Limited<br>Job: Presteigne Mill, Presteigne<br>Title: Site Layout<br>Scale: 1:200 @ A1<br>Date: November 2023<br>Drawing No: 2374/02 | Bryan Thomas<br>Architectural Design Limited<br>The Malt House<br>Shobdon, Leominster<br>Tel/Fax 01568 708238 |
|---|---|