




DRYCHIAD DE / SOUTH ELEVATION

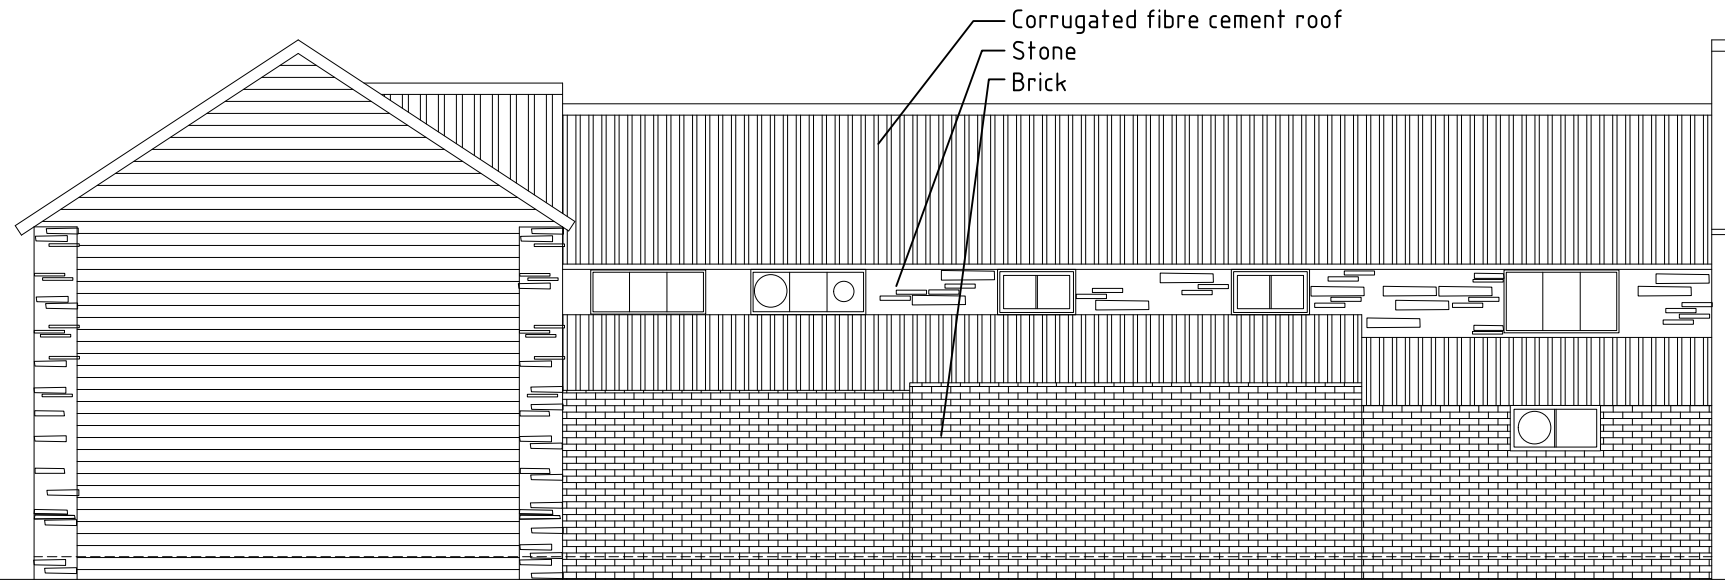

DRYCHIAD DWYRAIN / EAST ELEVATION

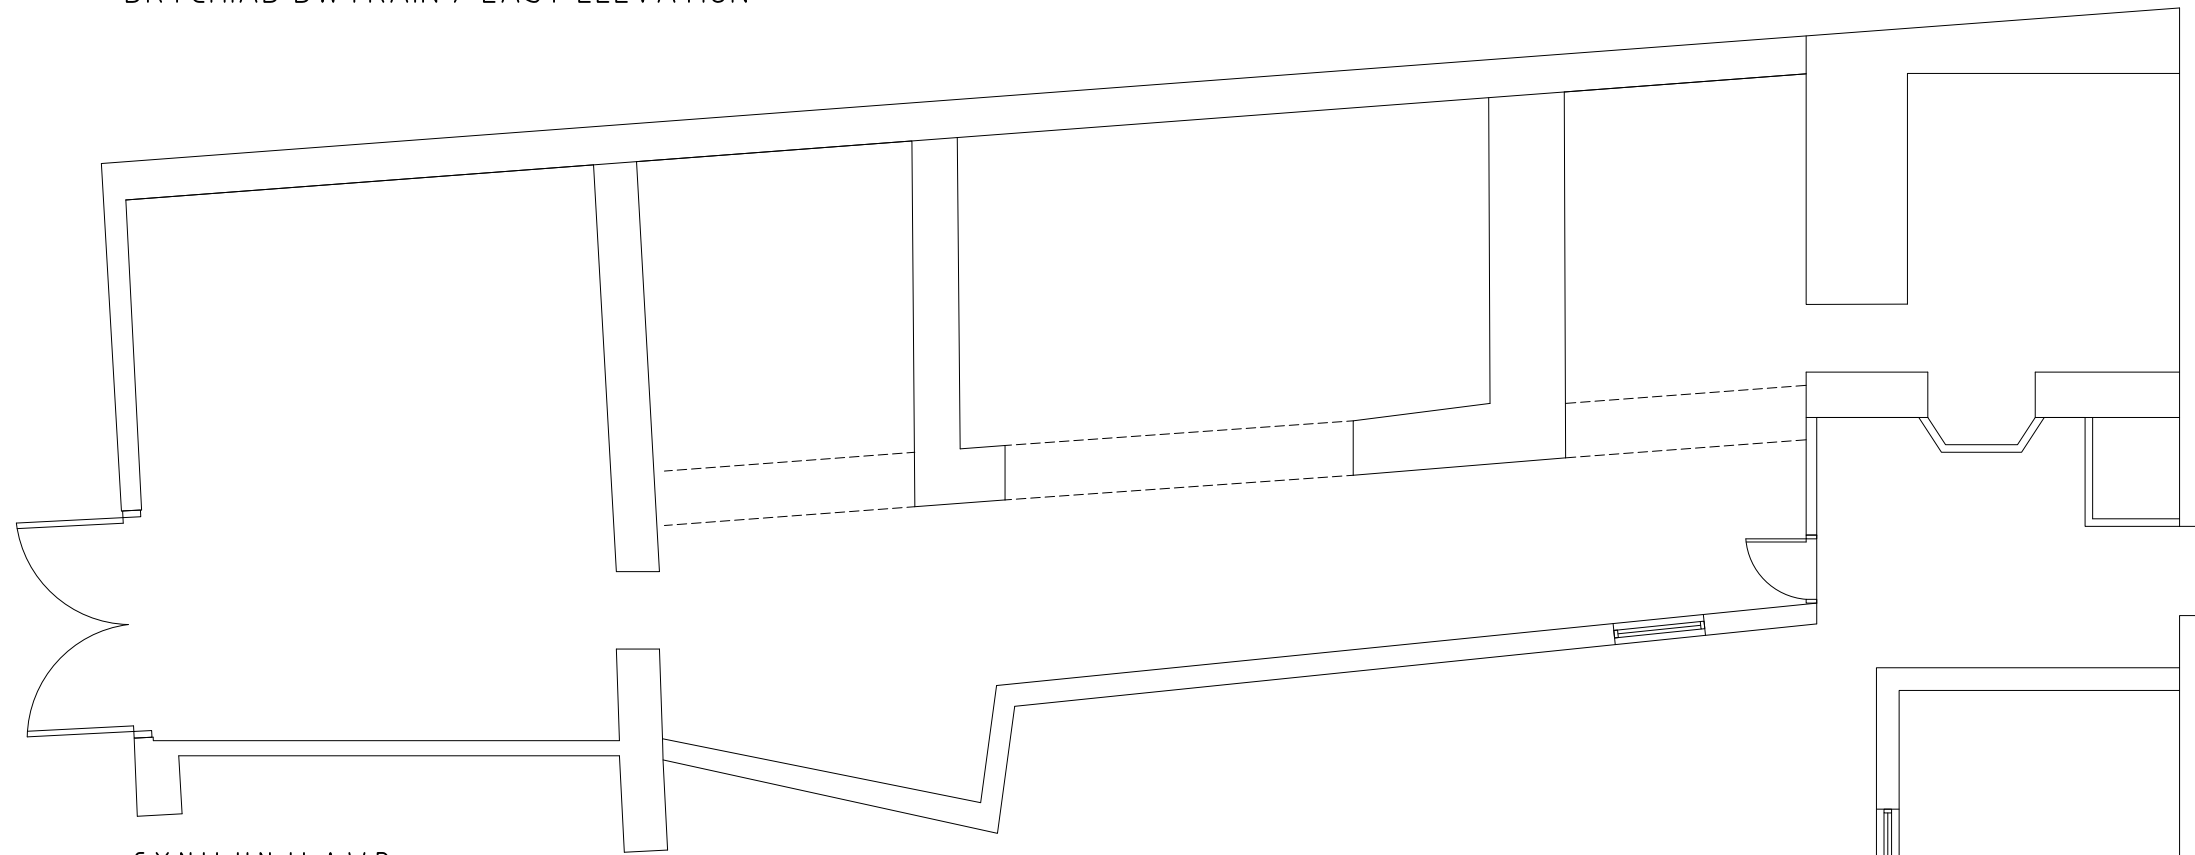

CYNLLUN LLAWR
GROUND FLOOR PLAN

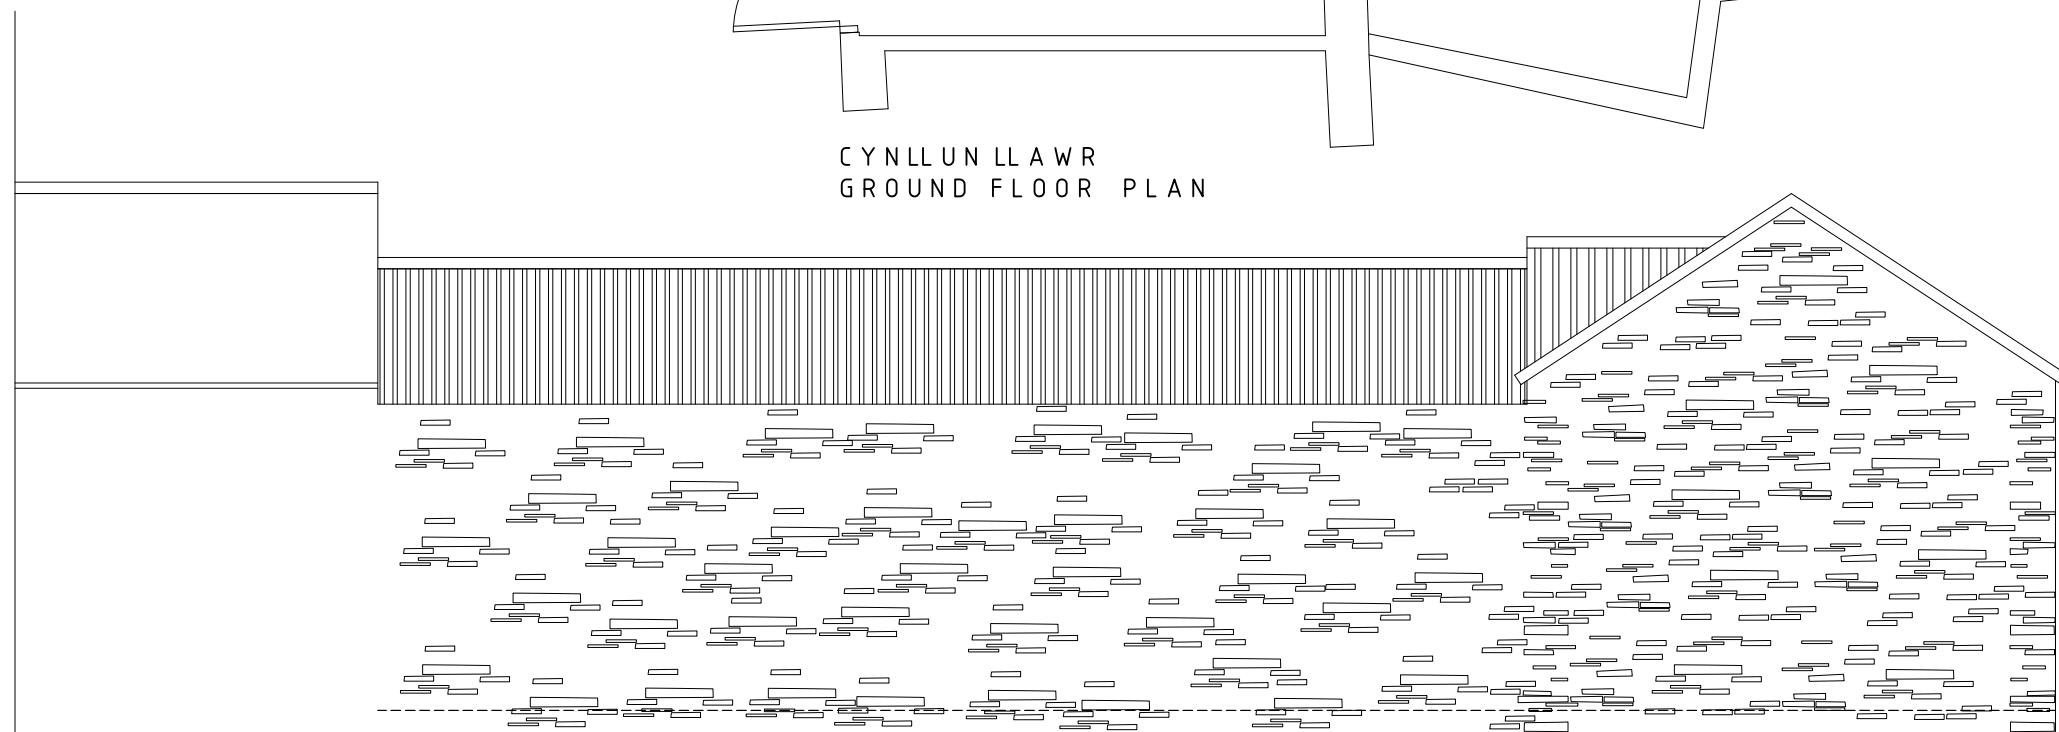

DRYCHIAD GORLLEWIN / WEST ELEVATION

NRV ARCHITECTURAL DESIGN

nerina_v@live.co.uk

01654 761248

PROJECT

Arvonian Yard

REF

12-17 S01A Survey

SCALE

1:100

@A3

DATE

FEB 24