




JW ARCHITECTURAL
STUDIO

12 High Street, Stonehouse
Gloucestershire, GL10 2NA

THE PROJECT
HOGEN HOUSEE
CLAYTON & CLARE

REVISIONS


DATE ISSUED:
14/12/2023

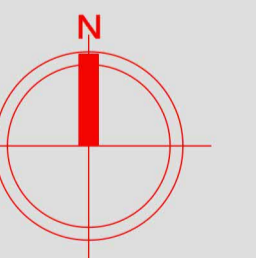

SCALE 1:100@A1

**EXISTING
GROUDN FLOOR**


EX.01

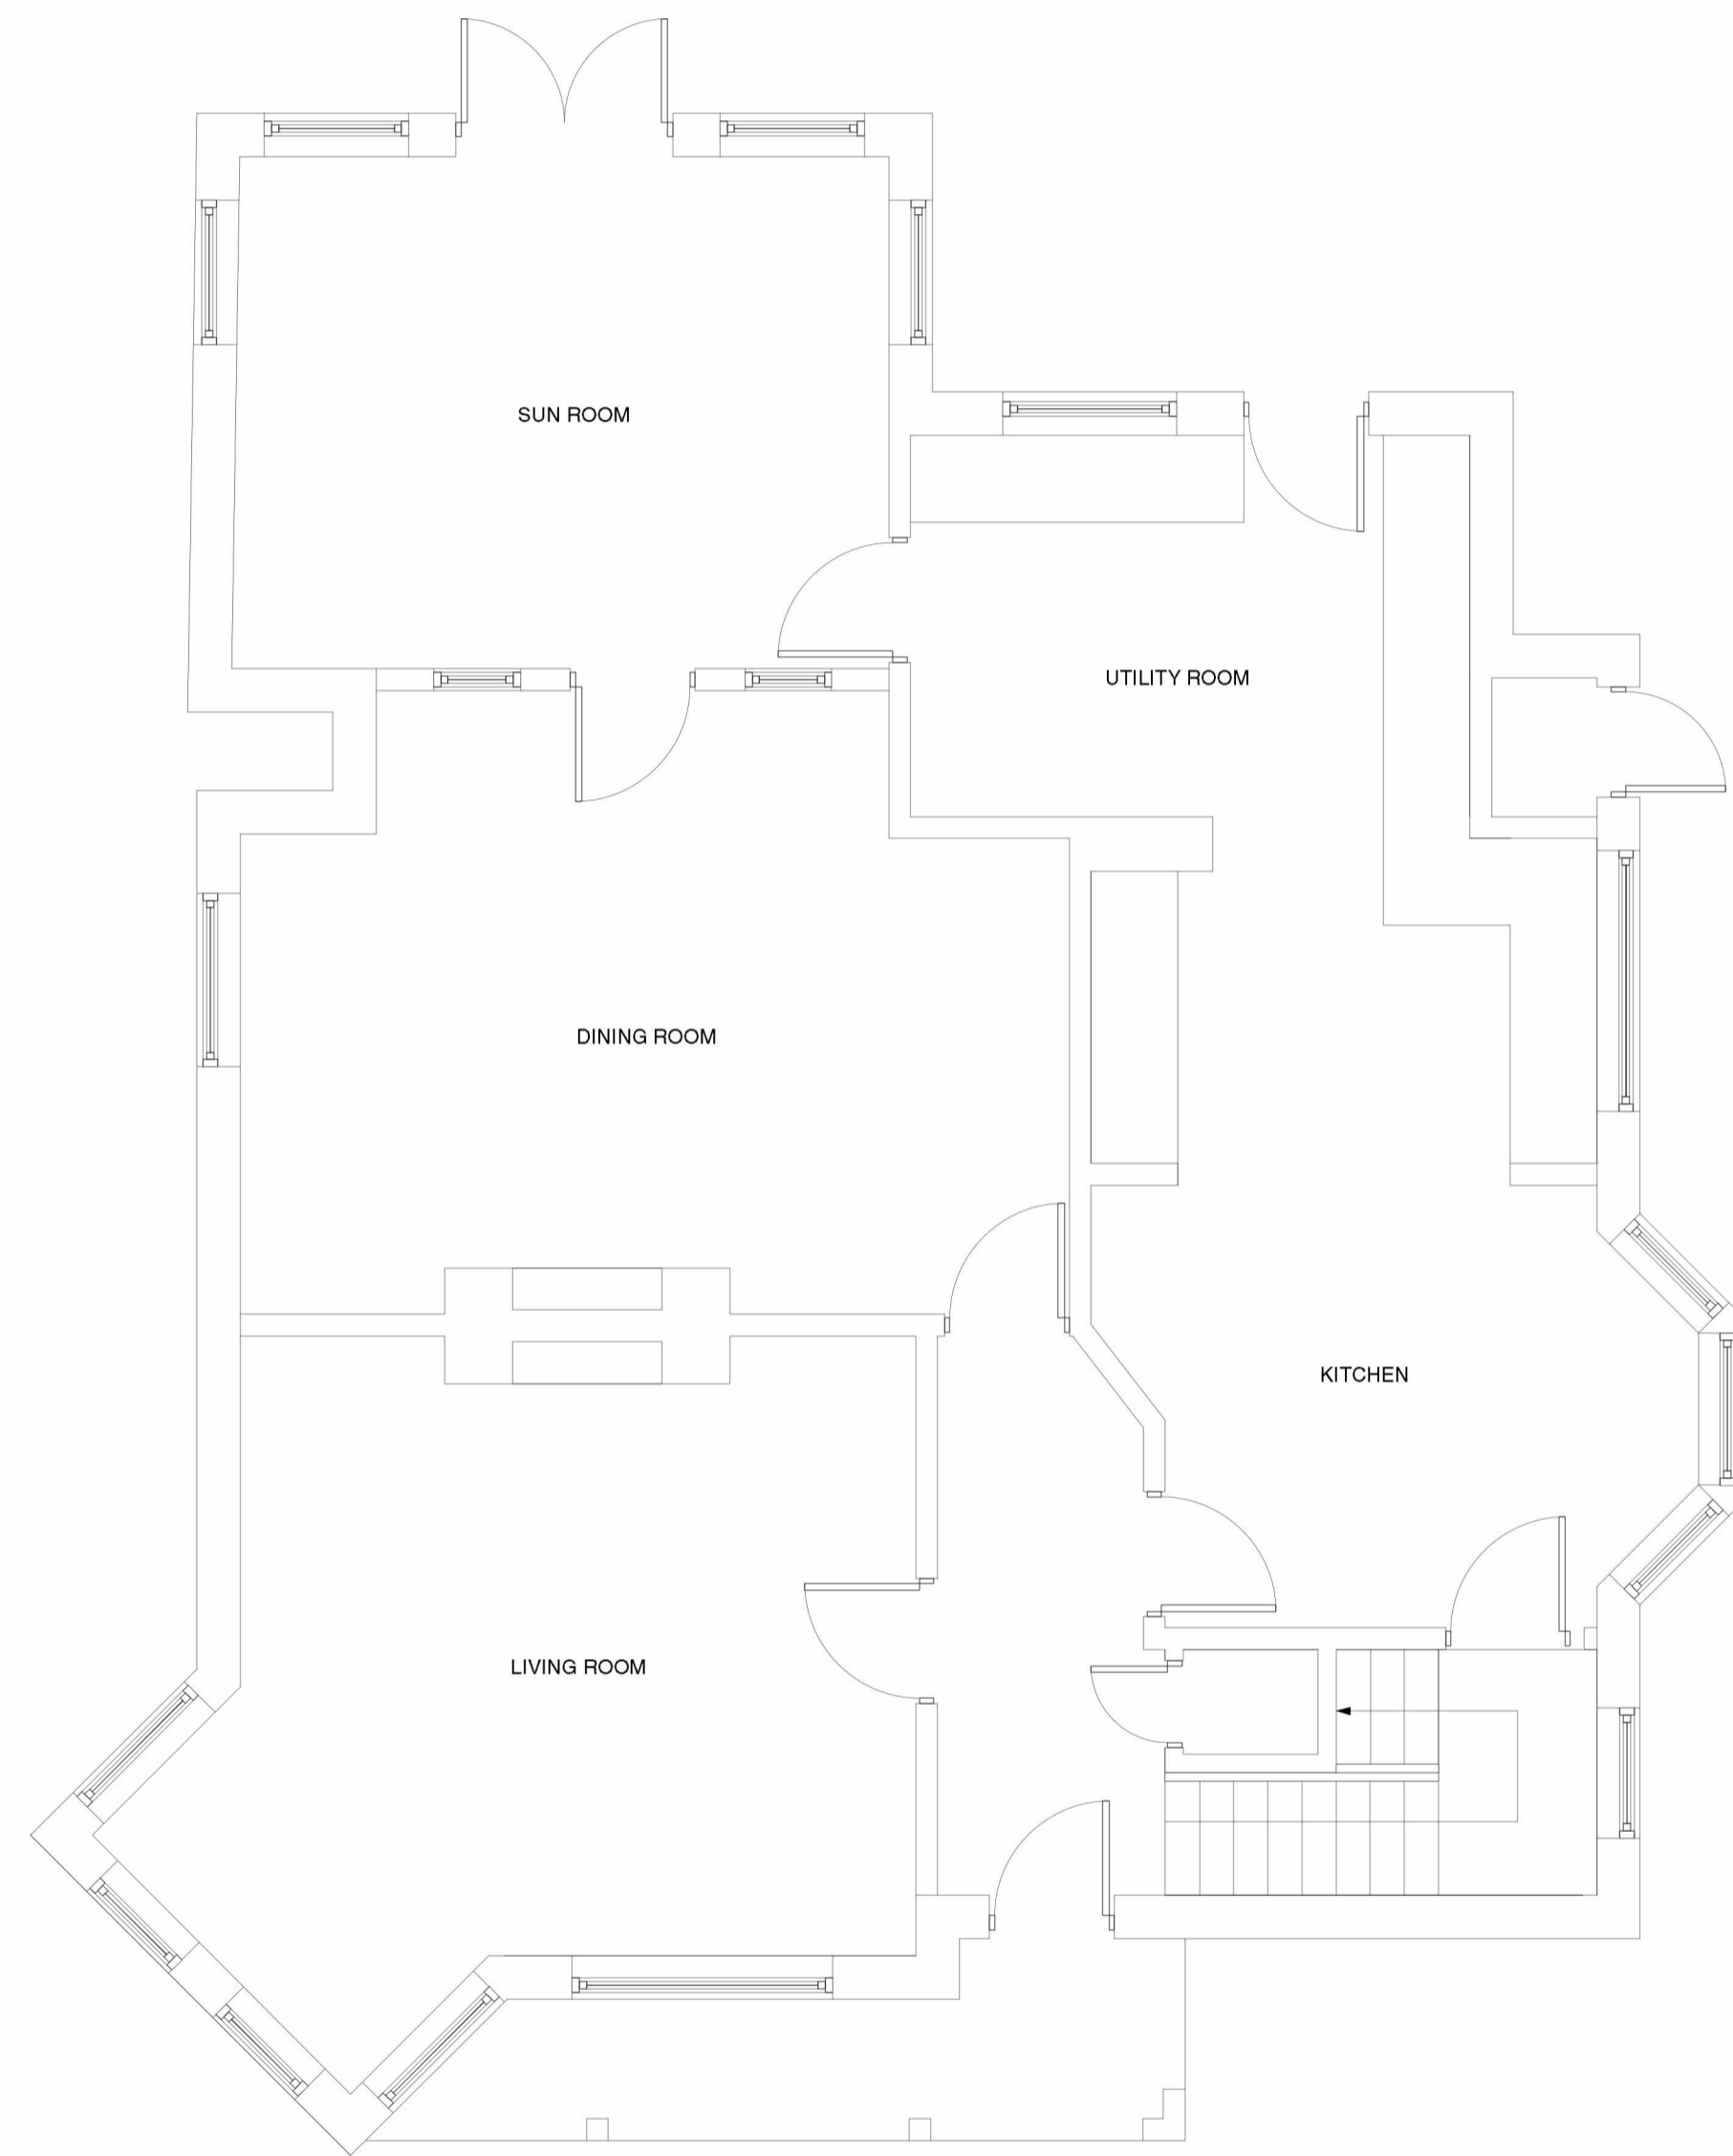

2
05 **EXISTING GROUND FLOOR**
SCALE 1:50 @A1



1
05 **EXISTING FIRST FLOOR**
SCALE 1:50 @A1

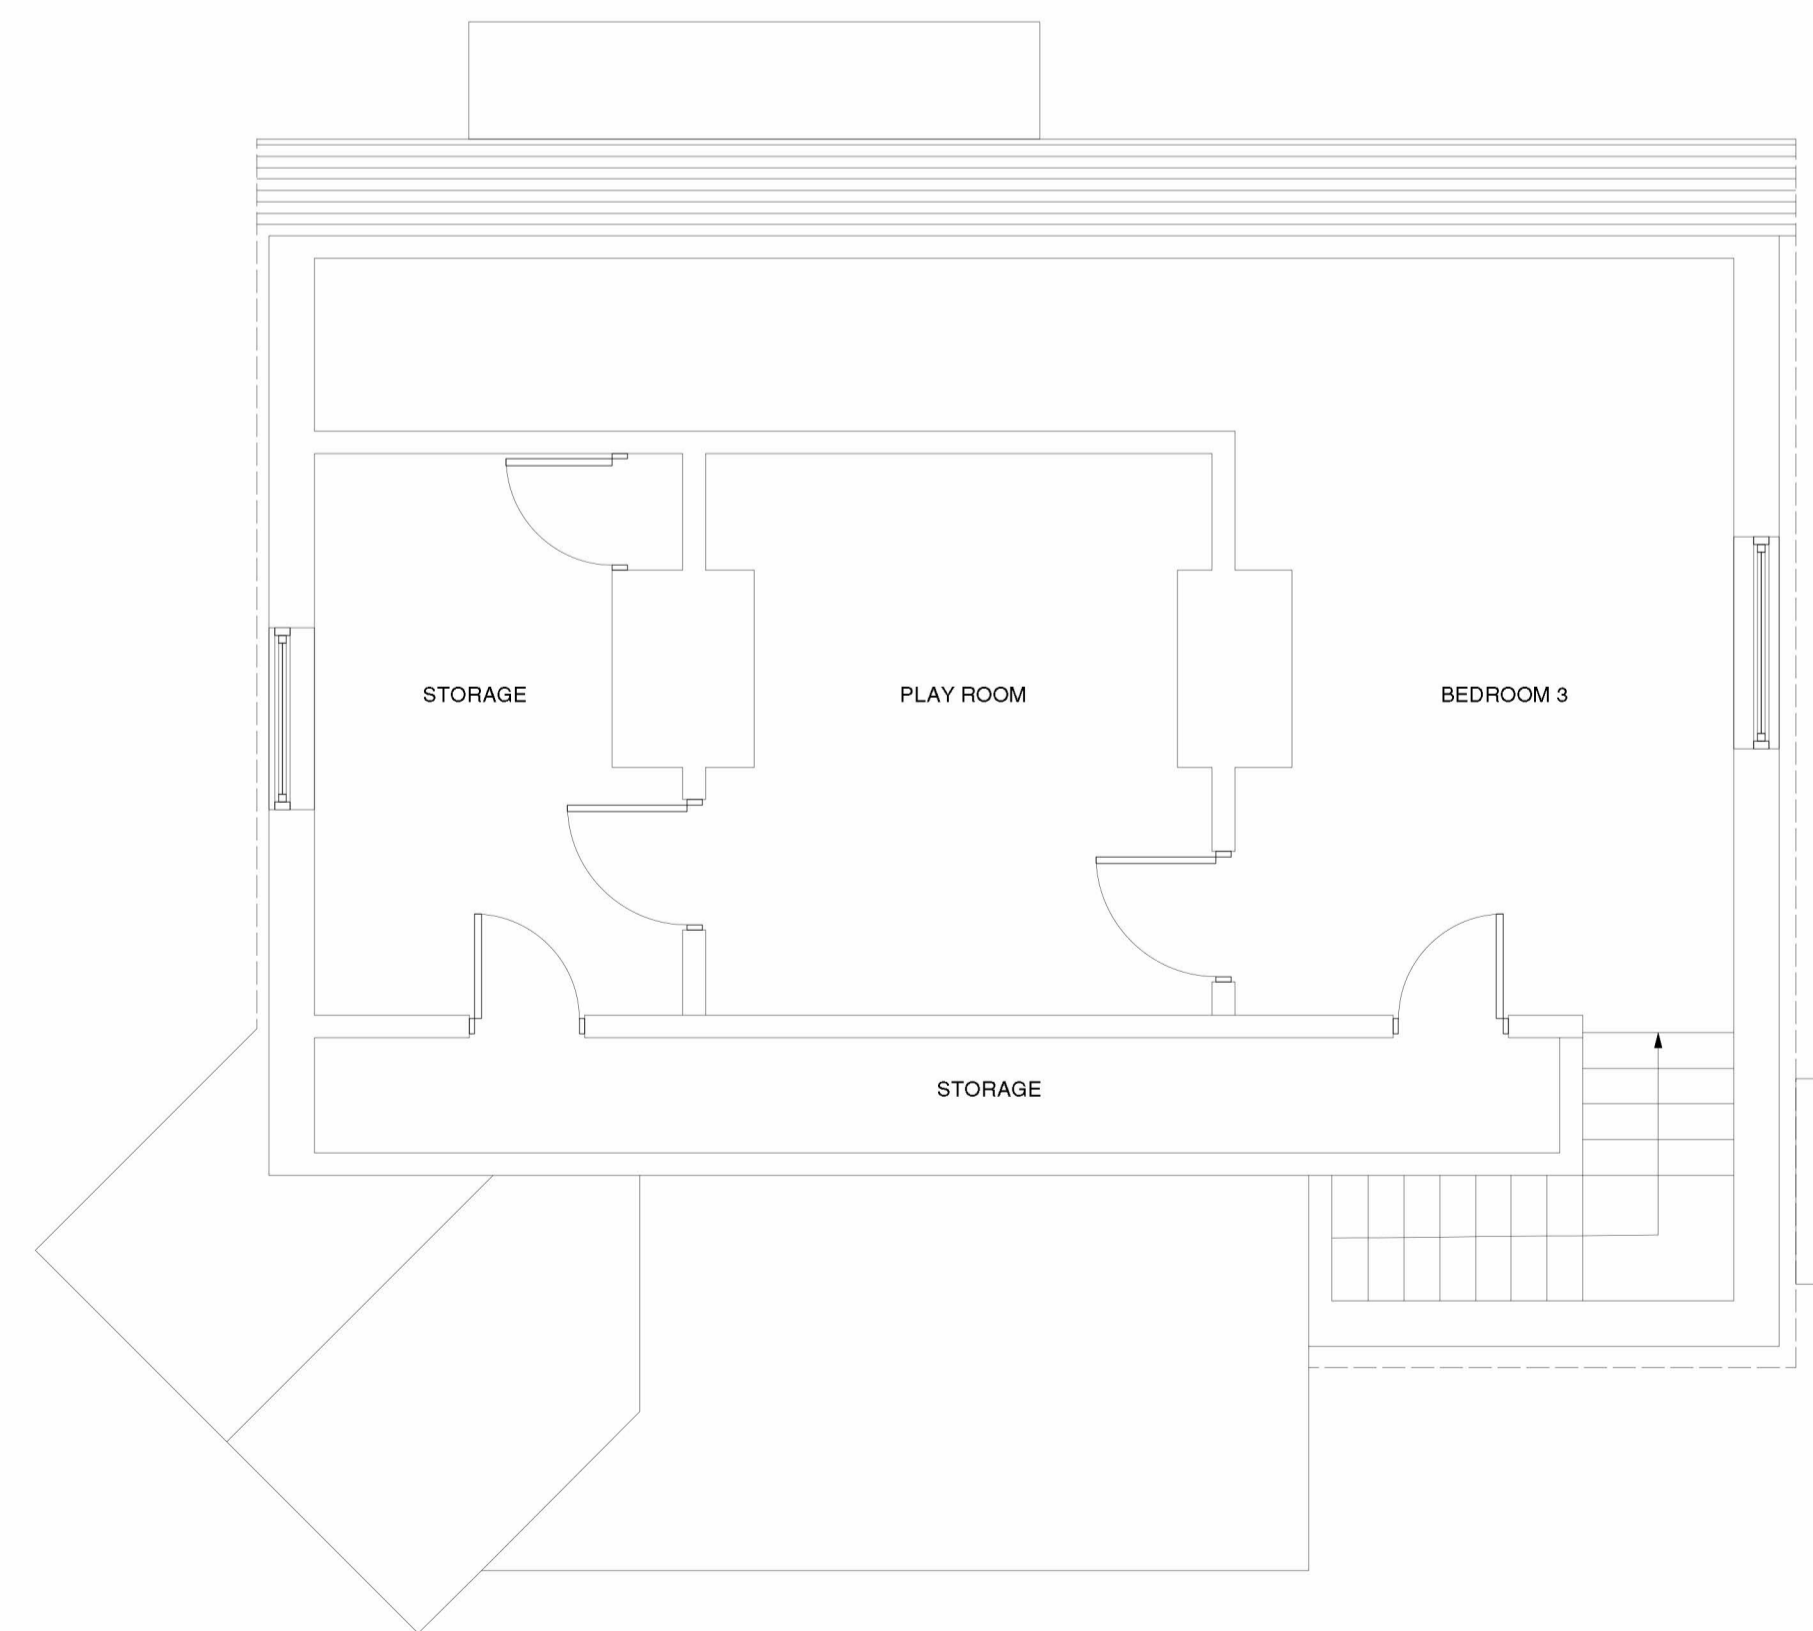

3
05 **EXISTING SECOND FLOOR**
SCALE 1:50 @A1