


**Notes:**

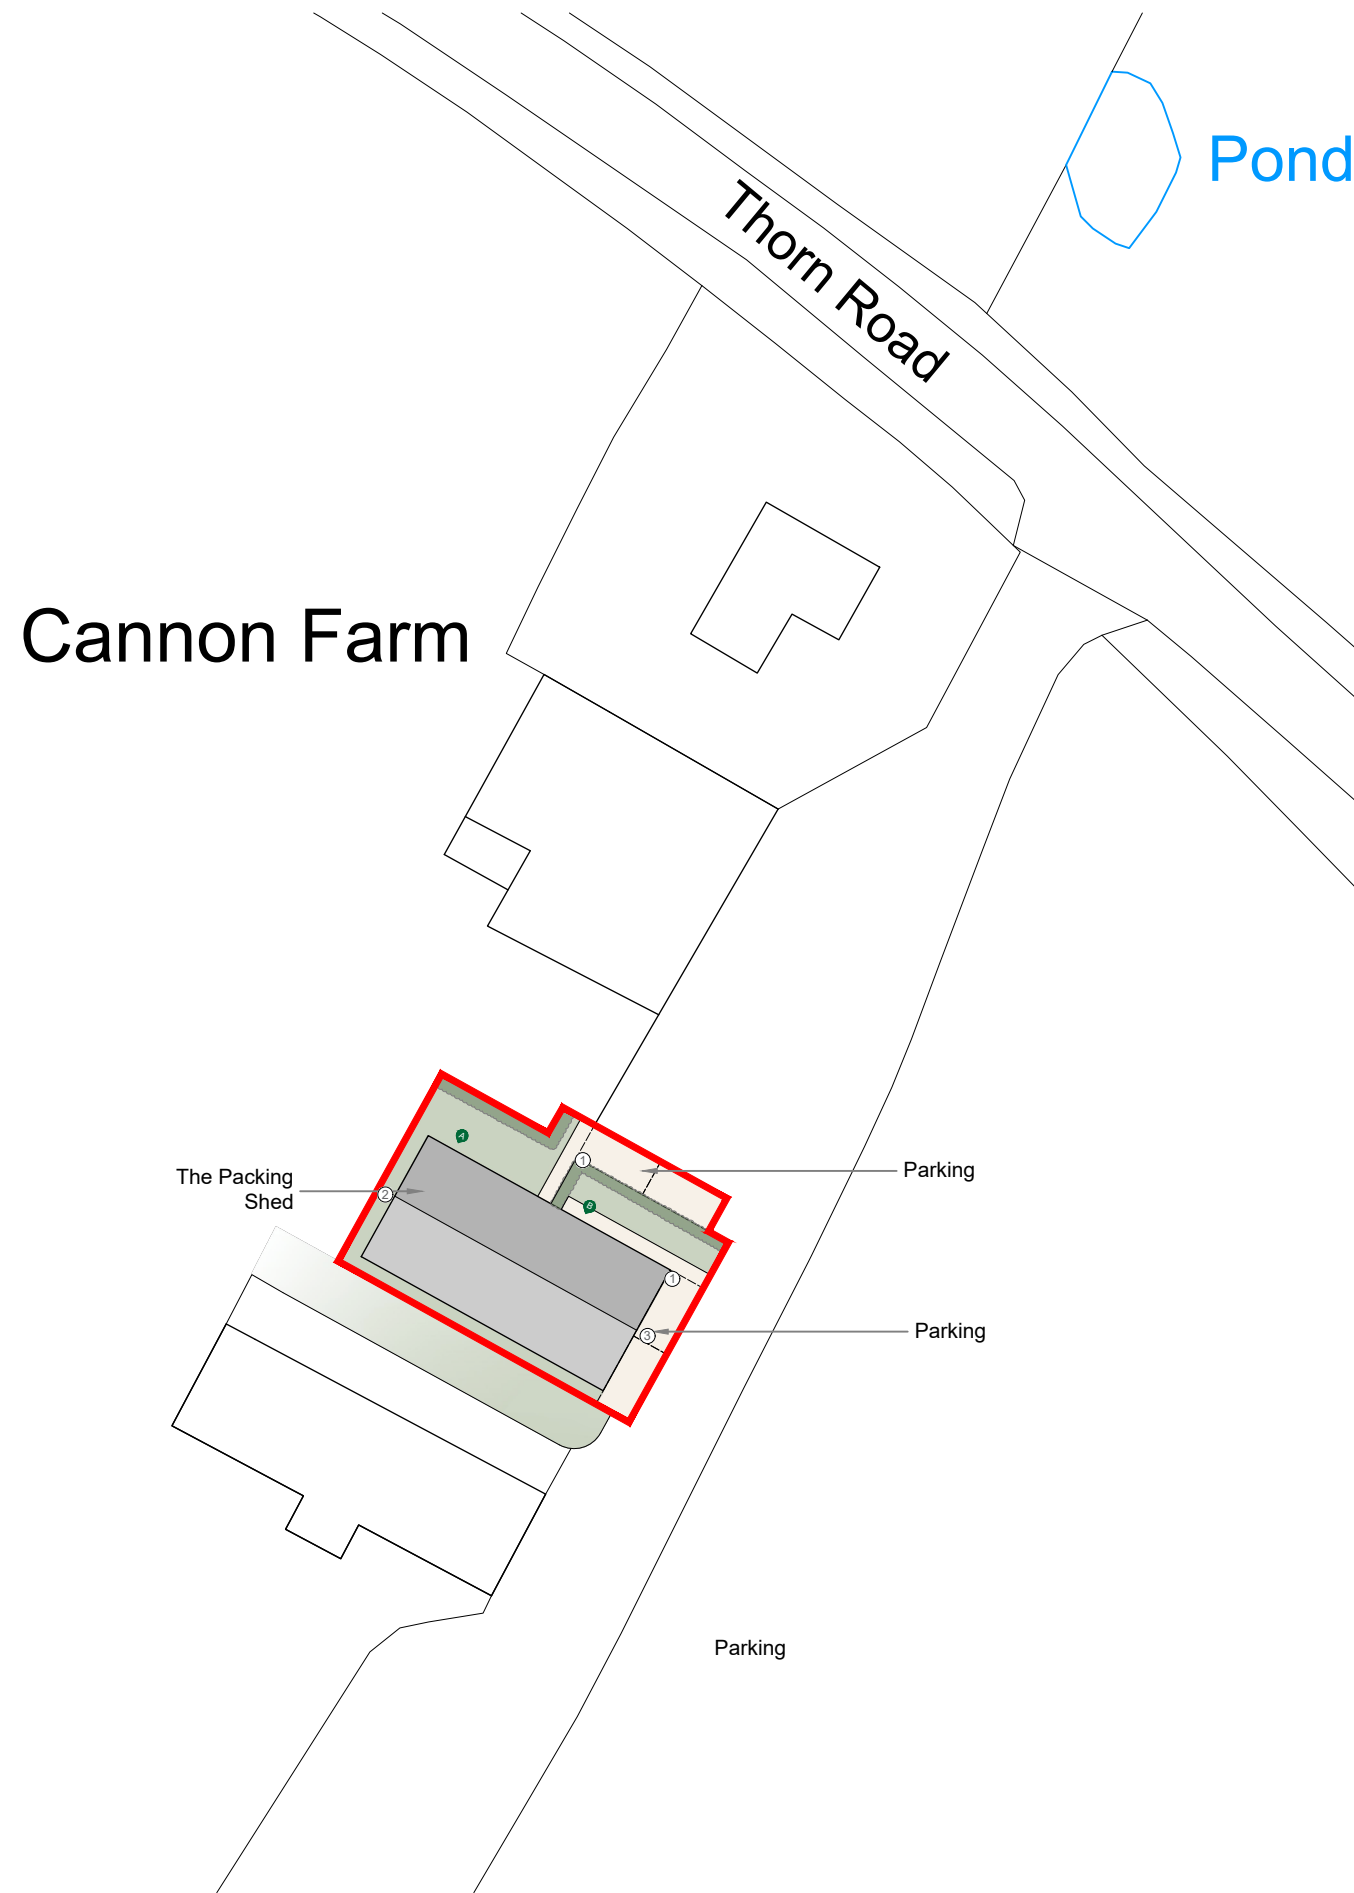

**Key:**

- Planning Boundary (334m<sup>2</sup>)
- Ownership Boundary
- Mixed Native Hedgerow  
 Planted in double staggered row, 45cm between plants in a row, 30cm between rows.  
  
 Species Mix: Hawthorn 15%, Hazel 75%, Sallow 5%, Spindle 5%.
- ① EV Charging Point
- ② Bat Box, mounted at eaves level
- ③ Bird Box, mounted at eaves level

Issued for Planning

Revision:	Rev By:	Checked By:
A. 15.01.2024	EGT	VB
B. 29.01.2024	RB	VB



01892 831 600  
[www.bloomfieldsltd.co.uk](http://www.bloomfieldsltd.co.uk)  
[drawing@bloomfieldsltd.co.uk](mailto:drawing@bloomfieldsltd.co.uk)

**Client:**  
 C Martin

**Project:**  
 Building Conversions

**Site Address:**  
 Buildings at Cannon Farm,  
 Thorn Road, Marden,  
 TN12 9LR

**Scale:** 1:500 @ A3  
**Drawn By:** EGT

**Date:** 15.01.2024  
**Checked By:** AM

**Drawing Title:**  
 Proposed Block Plan - The Packing Shed

St: | Job No: | Drawing No: | Rev:

**P. 3161.030.B**

