



east

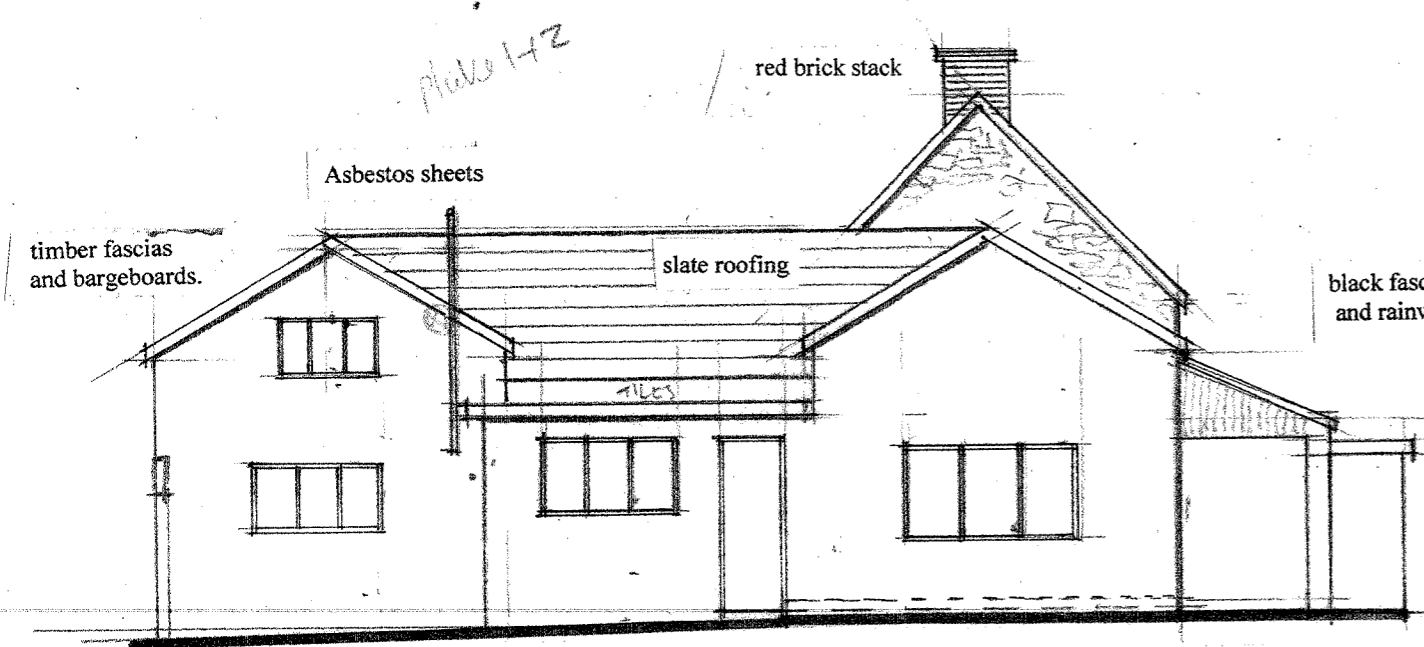

North



west

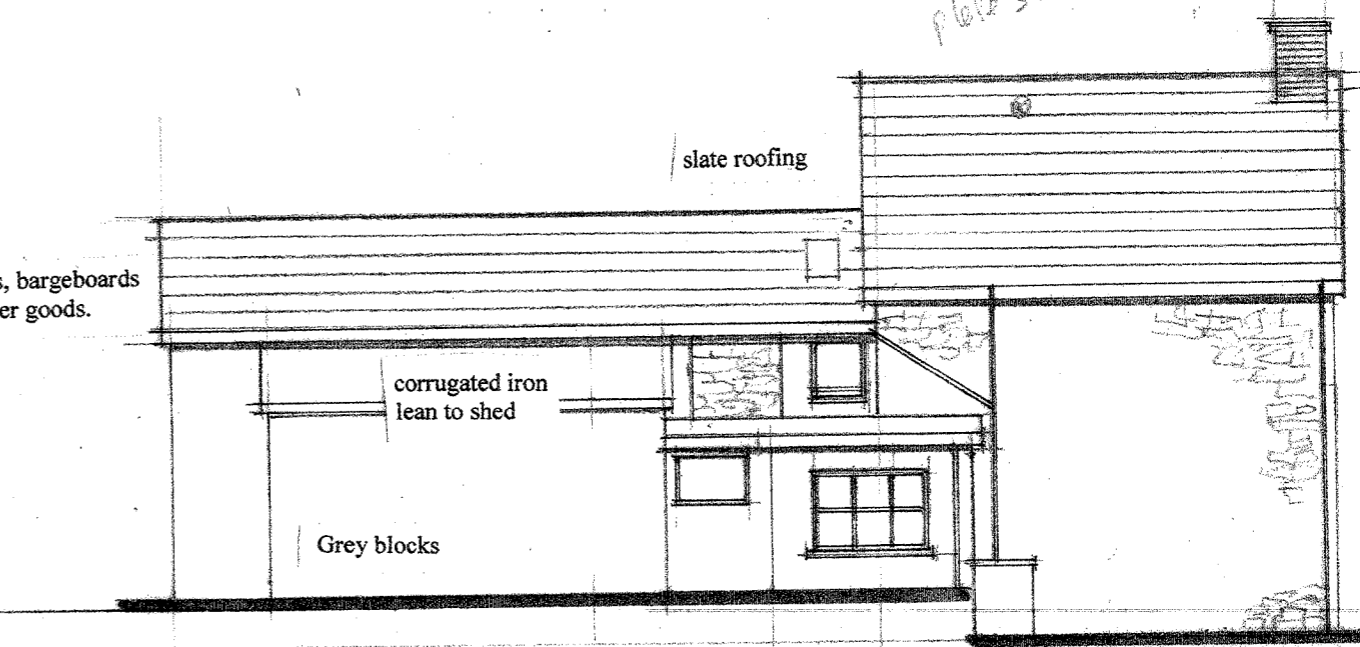

south

existing elevations

Drwg No CB OH.2
 Scale 1:100
 Date 13th Feb 2022
 E M-J

Plate 142

*all main part
 Plate 344*