
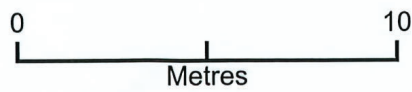


# updated proposed block plan

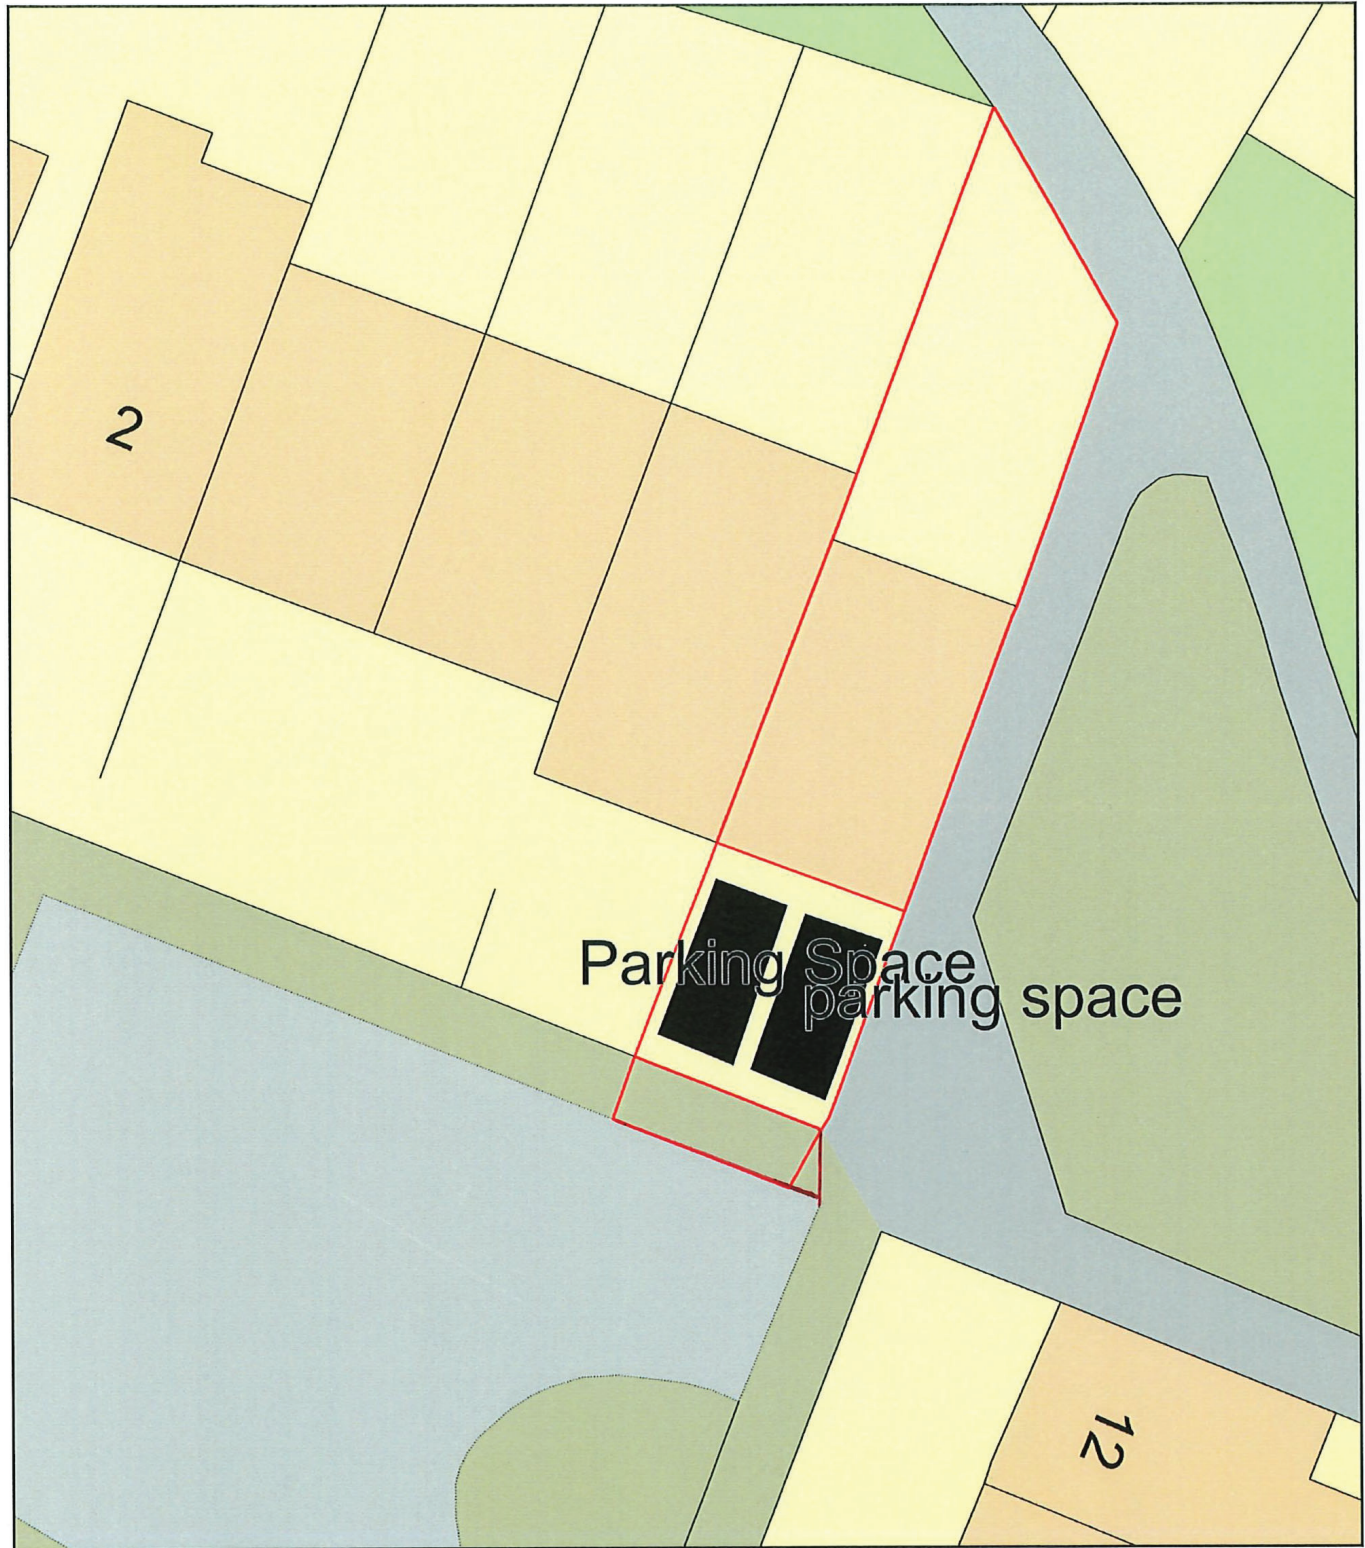

Plan Produced for: James Thayre

Date Produced: 18 Feb 2024

Plan Reference Number: TQRQM24049194436943

Scale: 1:200 @ A4