



NOTES

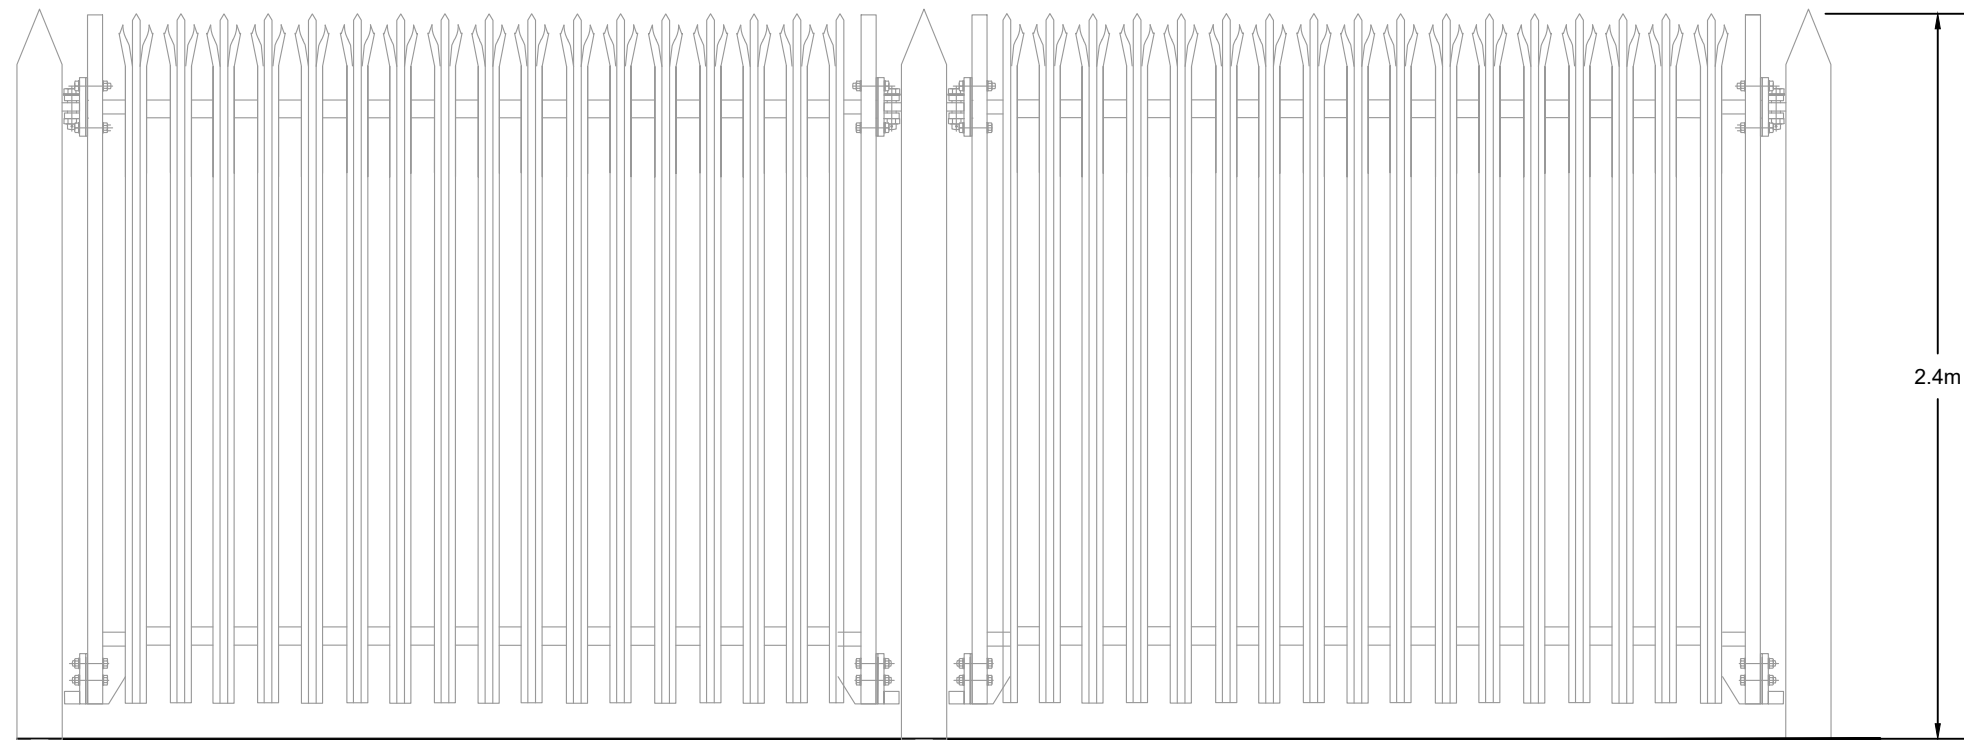


Front Elevation

View from East

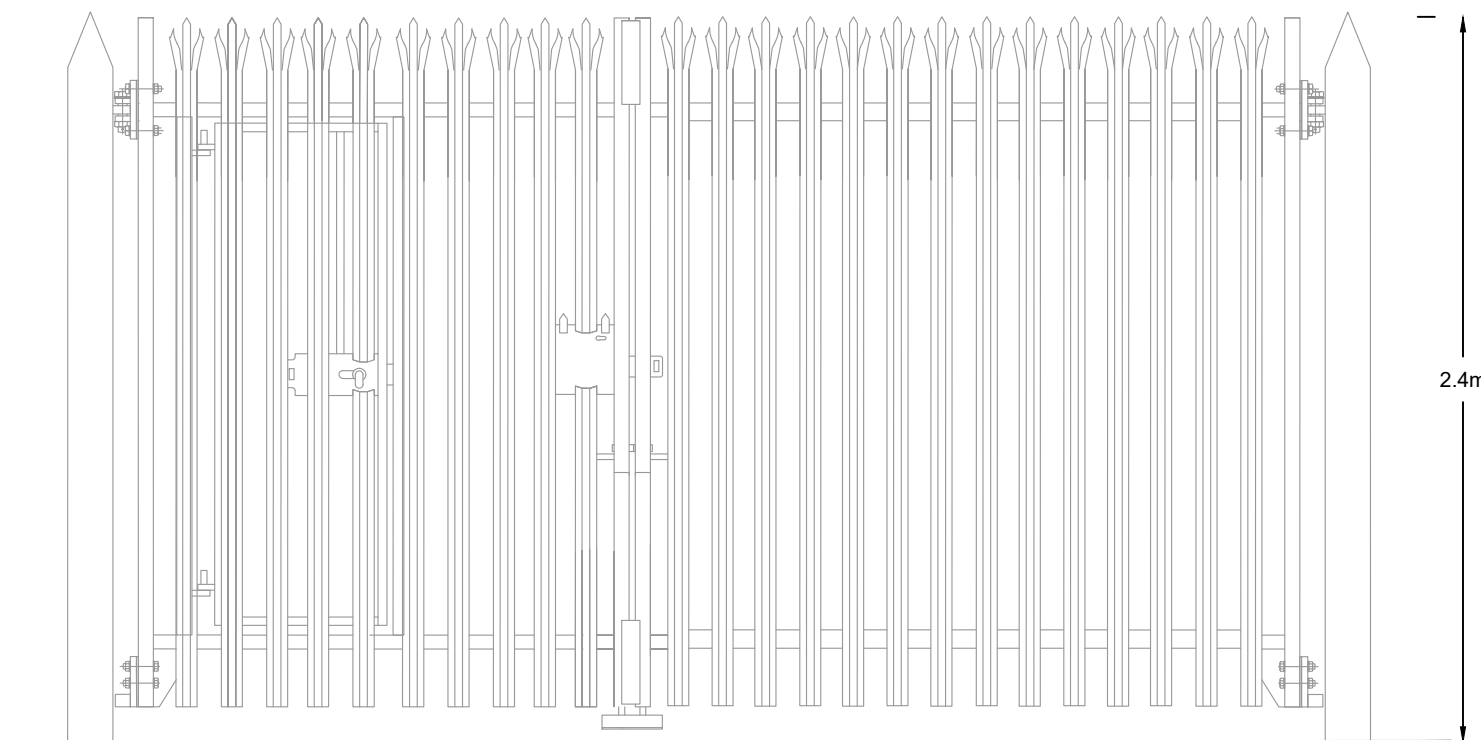

Front Elevation with Gate

View from North

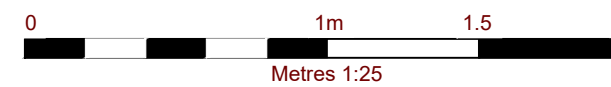

**BATTERY  
BOX**



AMP CLEAN ENERGY  
1 DOVER STREET  
LONDON  
W1S 4LD

200kW / 800kWh  
MICRO ENERGY STORAGE UNIT

BATTERY BOX  
PLAN SHOWING PALISADE FENCING

**PALISADE FENCING**  
2.4m HIGH ELEVATIONS

**PLAN 6**

Scale

1:25 @ A3