


es:

1:50	0m	1	2	3	4	5	6	7	8
1:100	0m	2	4	6	8	10	12	14	16

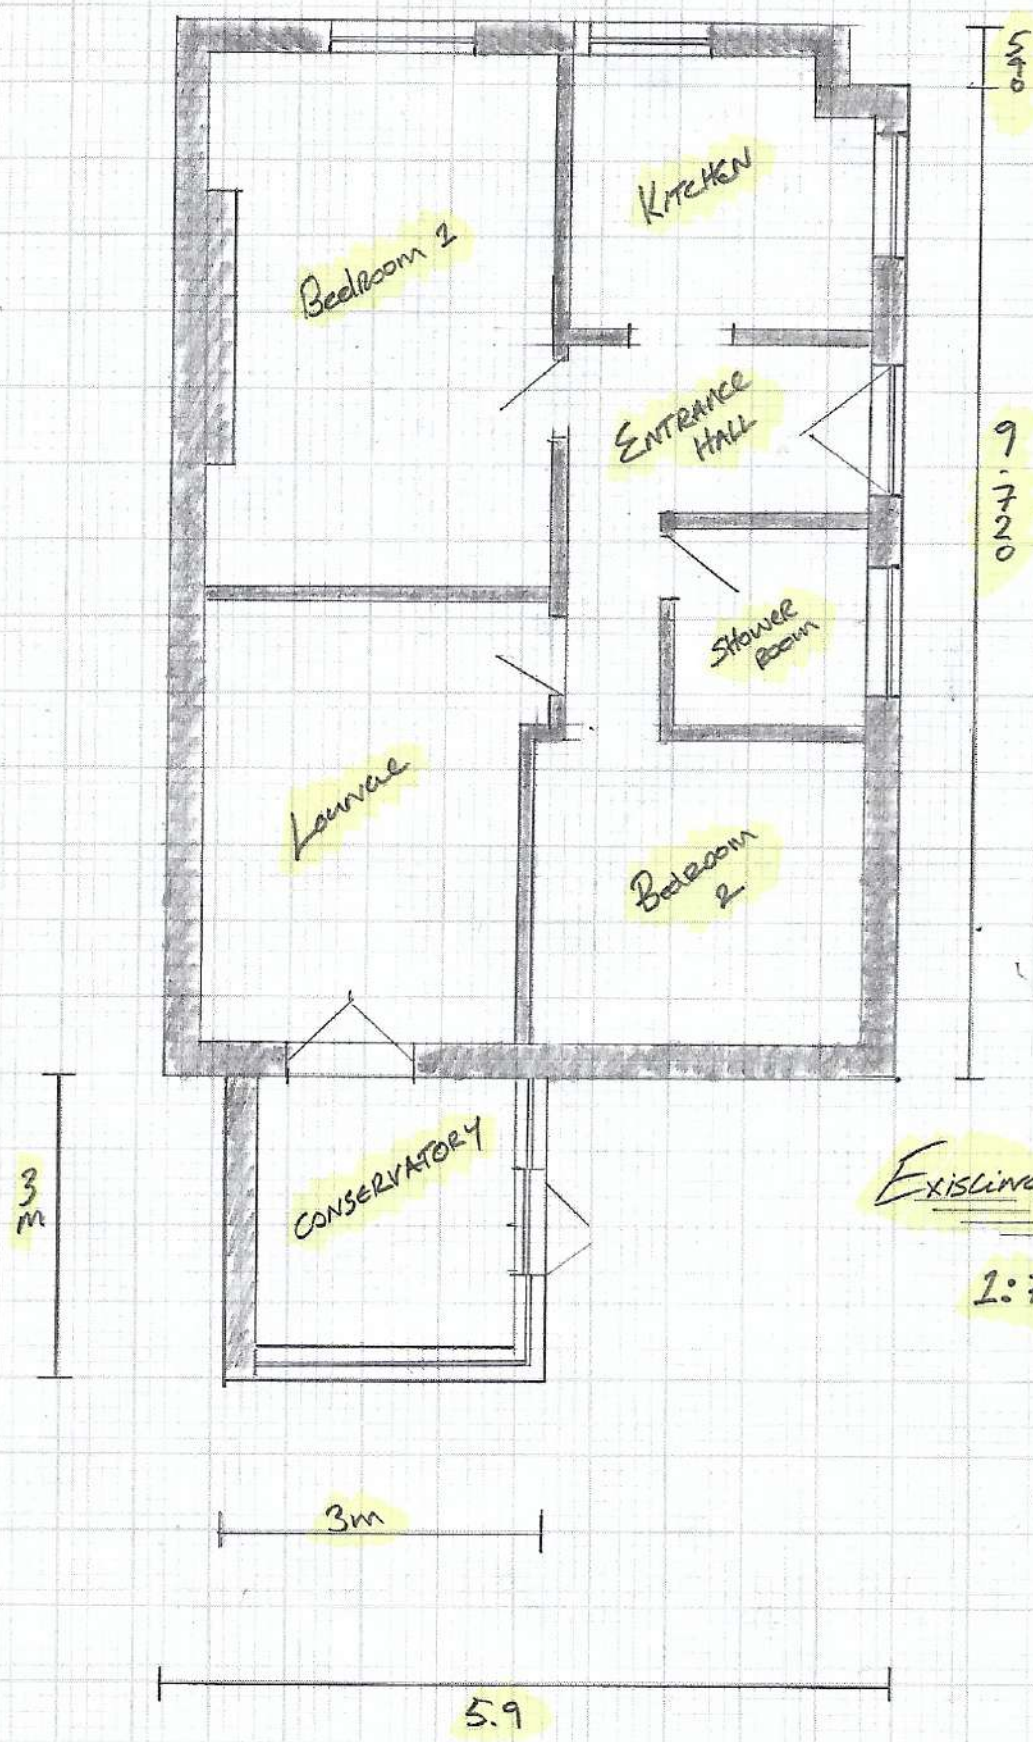

Existing Floor Plan

1:75