


2 THE PARK: LOCATION PLAN
SCALE: 1:1250@A3

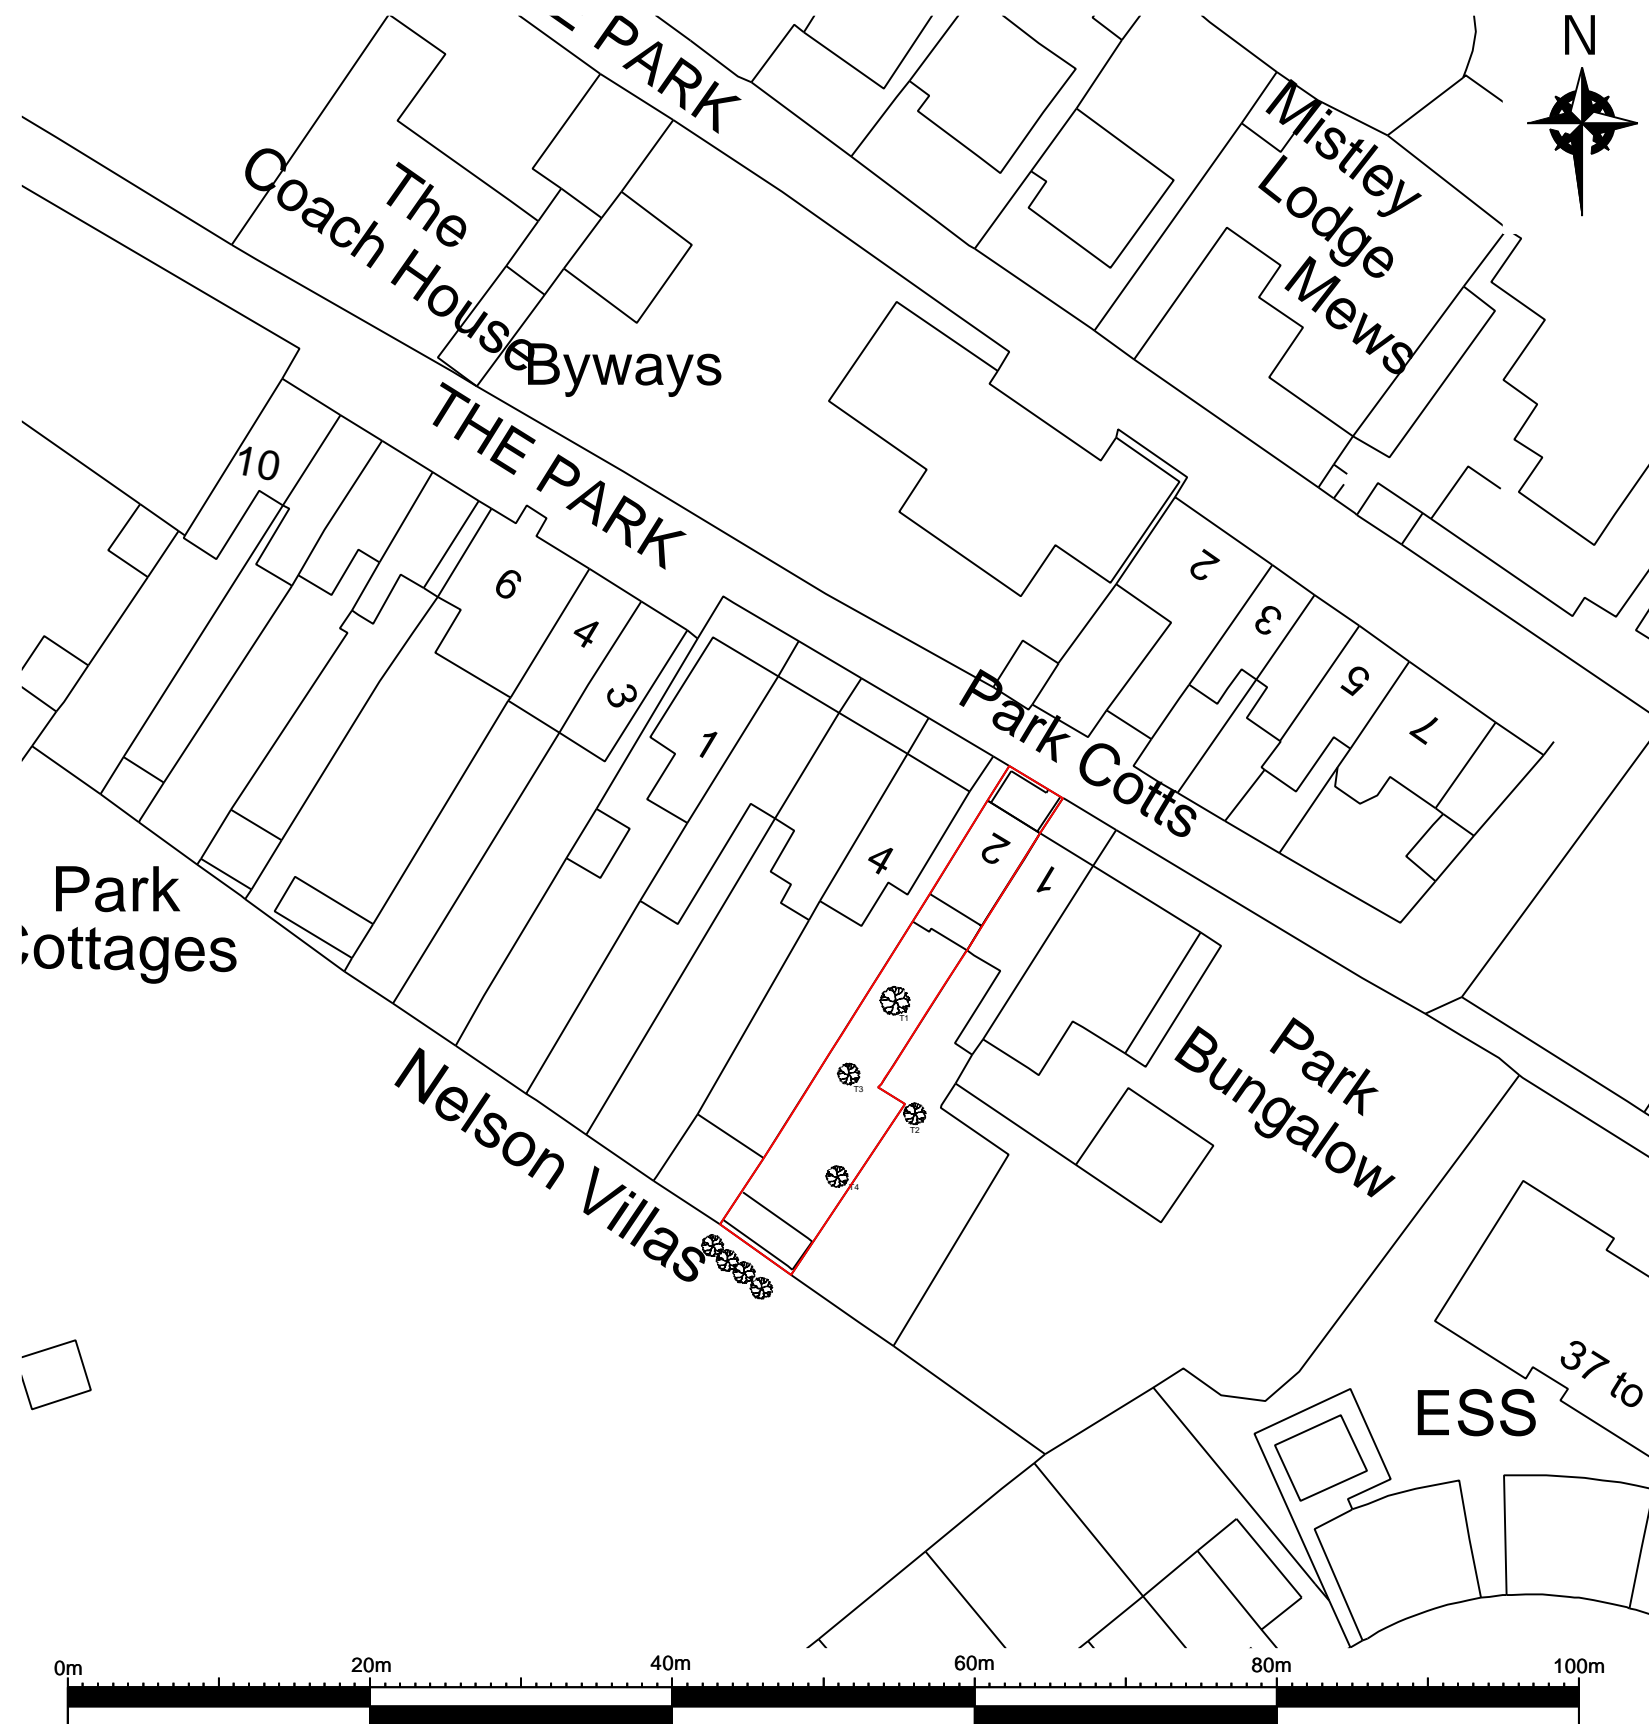

Meters
2 THE PARK: BLOCK PLAN
SCALE: 1:500@A3

REV:	DATE:	DESCRIPTION:
00	22.11.2023	LOCATION AND BLOCK PLAN PRODUCED
PROJECT NAME: 2 THE PARK		
PROJECT NUMBER: 9000_0127		
ADDRESS: 2 THE PARK MANNINGTREE ESSEX		
DRAWING NAME: LOCATION & BLOCK PLAN		
PURPOSE: PLANNING APPLICATION		
DRAWING NUMBER: 0127-A-001	REVISION STATUS: 00	
SCALE: AS SHOWN	STATUS: FOR SUBMISSION	
DATE: 22.11.2023	DRAWN: B.ANN	ISSUED: B.ANN