

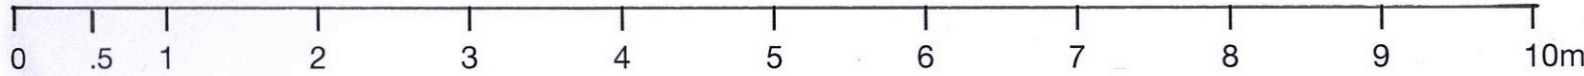


CLIENT:- BRIAN HALSE  
54 KEYCOL HILL  
BOBBING  
SITTINGBOURNE, KENT ME9 8ND

APPLICATION NO. 24/500876/FULL.  
DRAWING NO. PE 1481 B  
DATE: 12 MARCH 2024

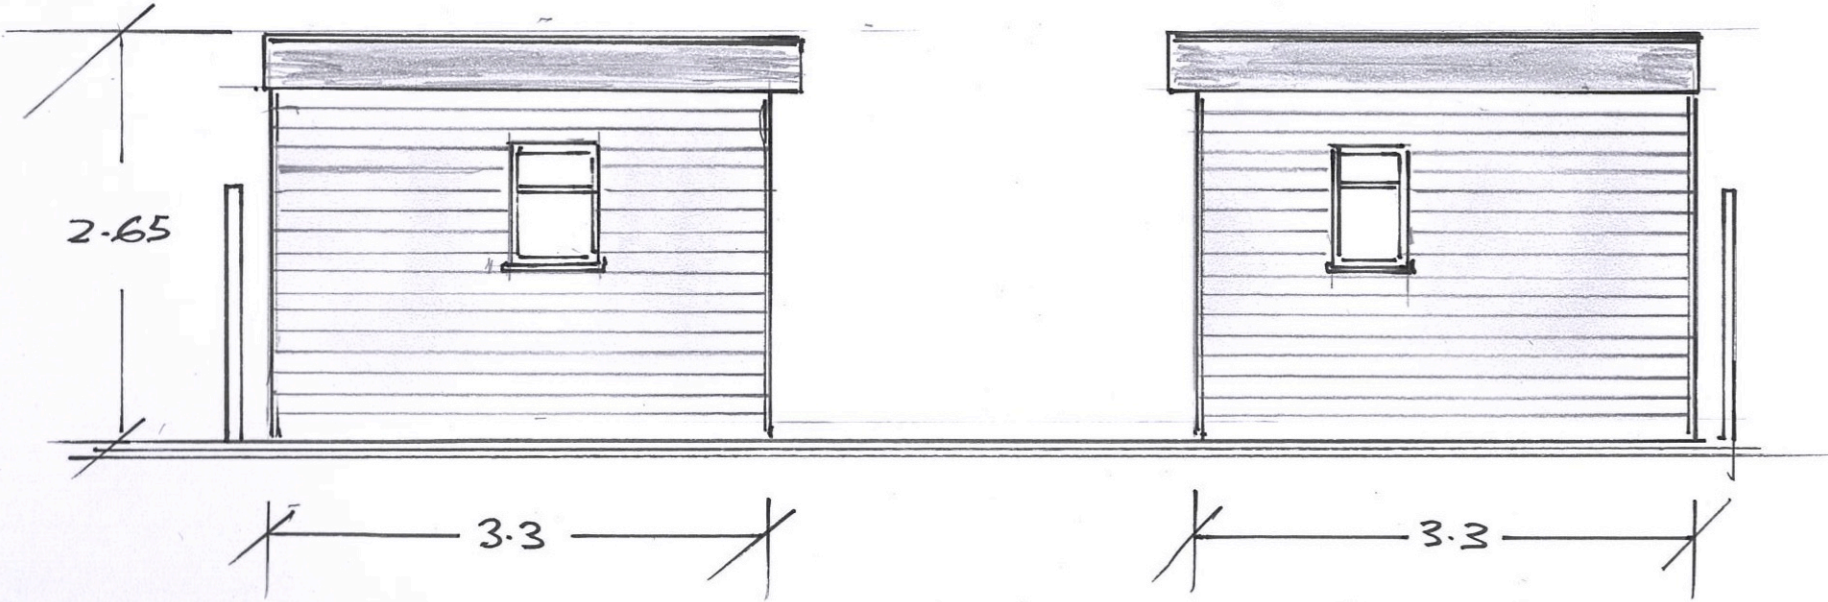

SCALE  
1:50 @ A4

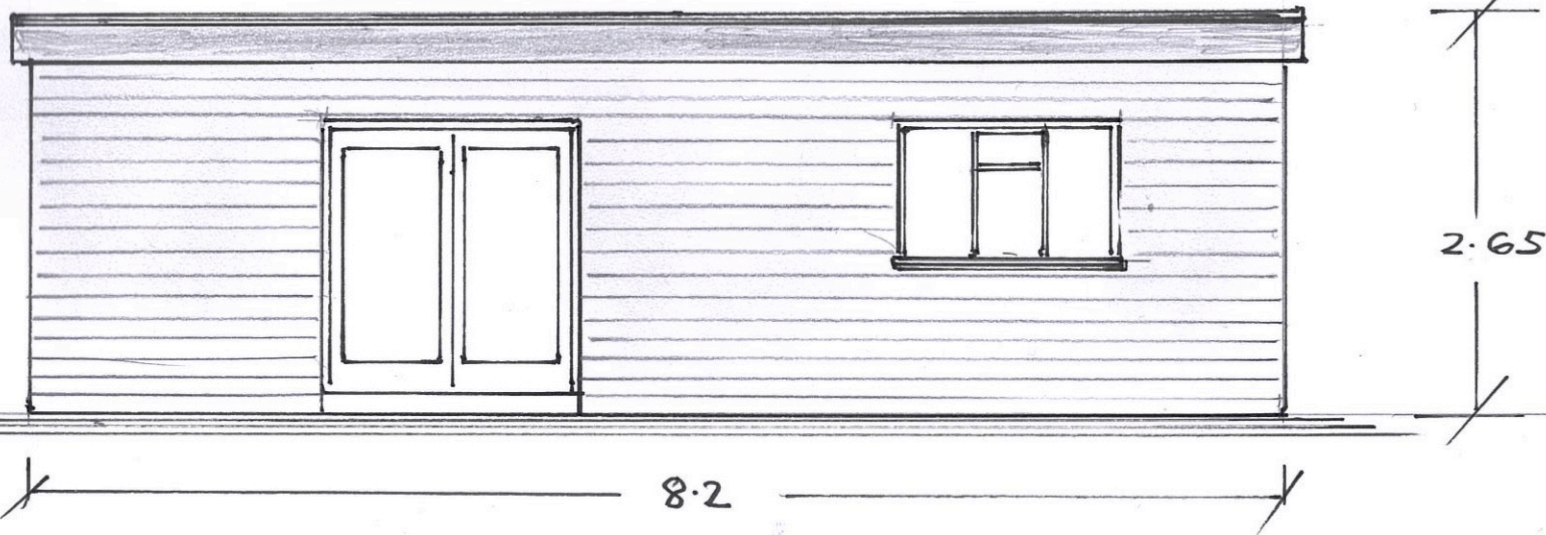

Divine

Loft Conversions.

104 Gravesend Road  
Rochester  
Kent ME2 3PN  
Tel: 01634 722177  
Email: phil@divinelofts.co.uk