

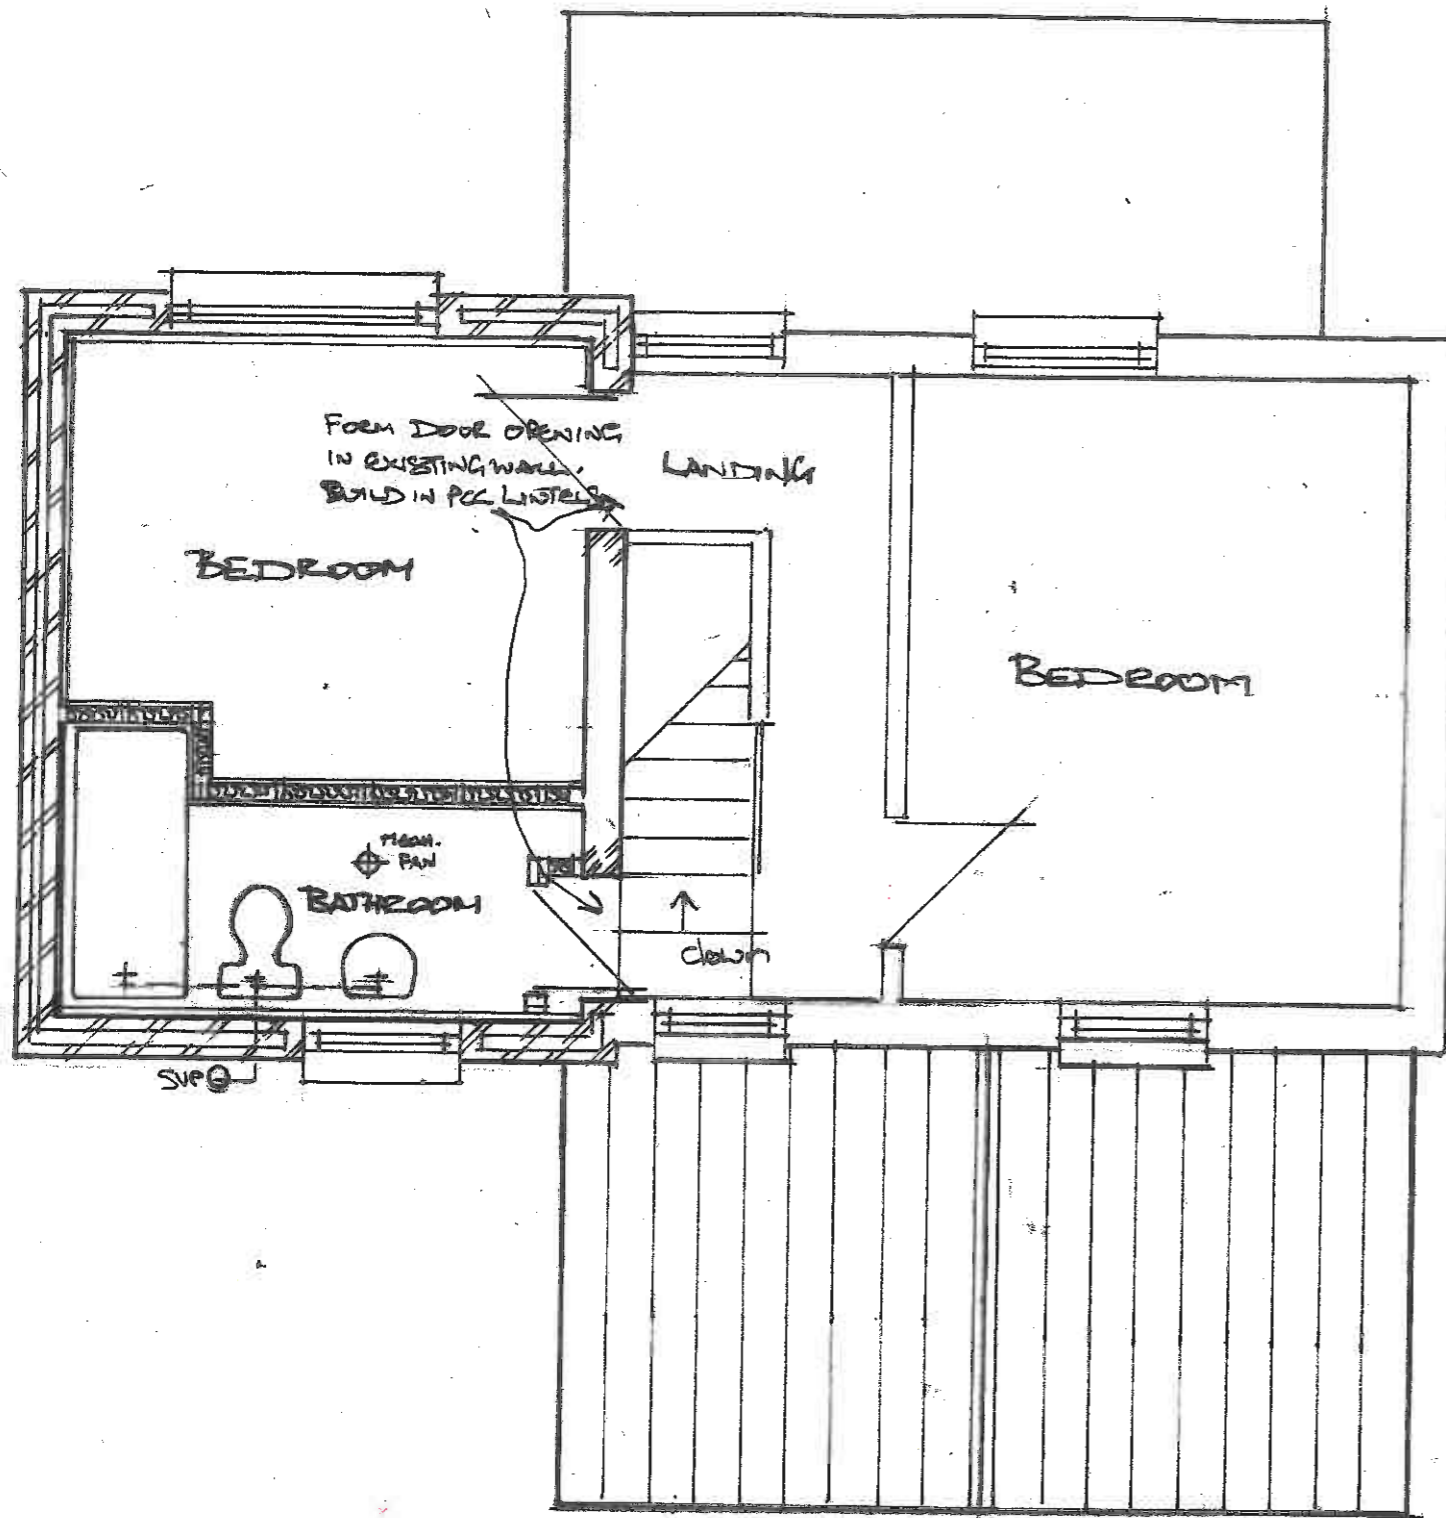


PROPOSED FIRST FLOOR

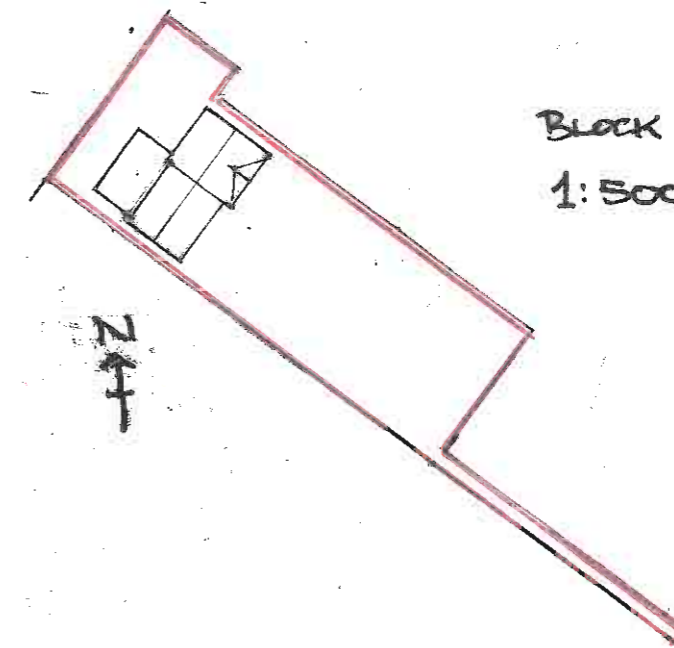

LOCATION PLAN

1:1250

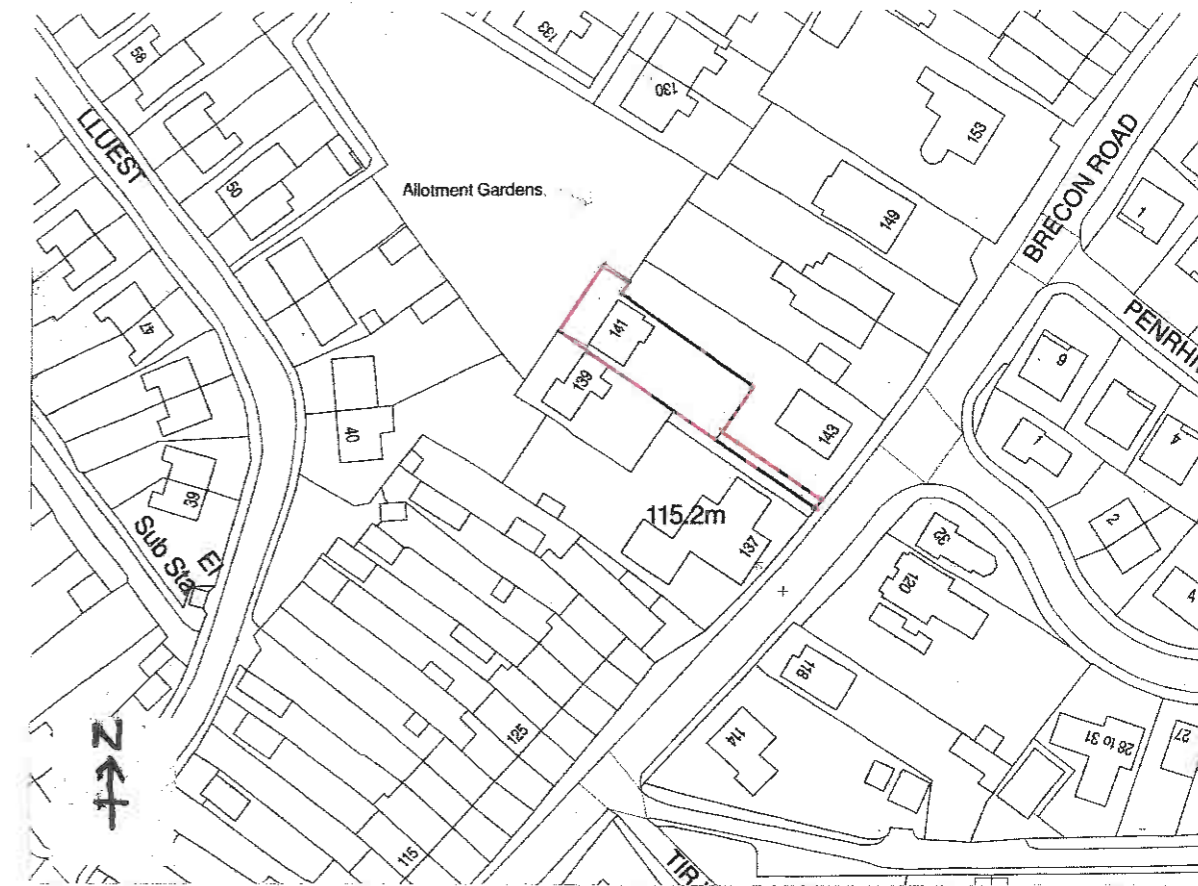

BLOCK PLAN

1:500

Name	D Freeman		
Address	141 Brecon Road Ystradgynlais Swansea SA9 1QL		
Project	First Floor Bedroom and Bathroom Extension and Rear Sun lounge		
Scale	1:50	1:1250	Drawing No.
	1:500		DF/24/04