




SECTION A : A (South West Elevation)

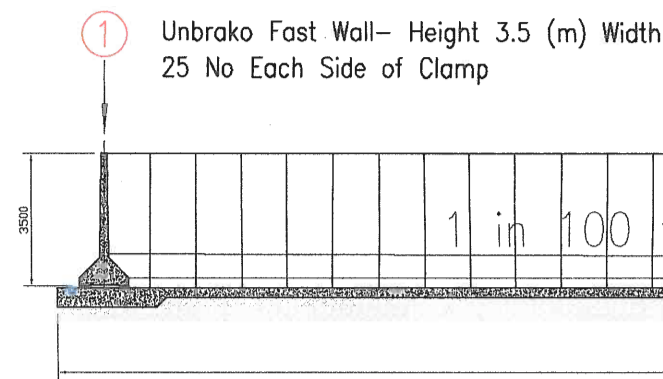


South East

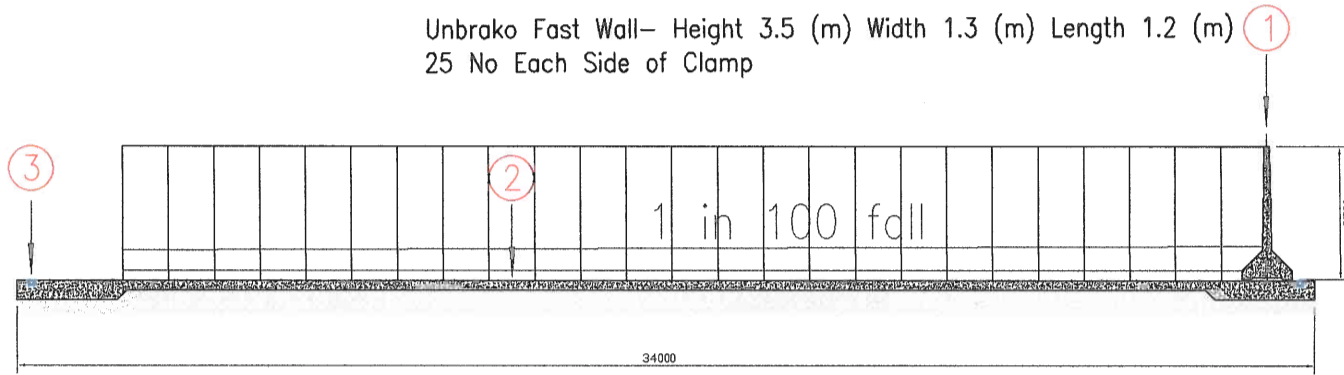

North West Elevation

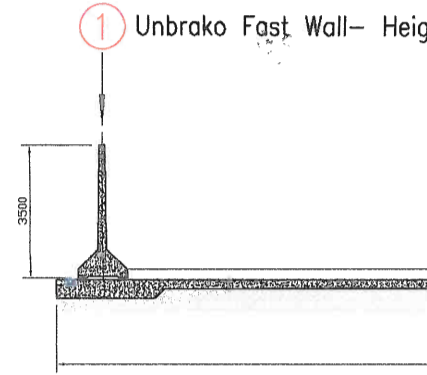

North East

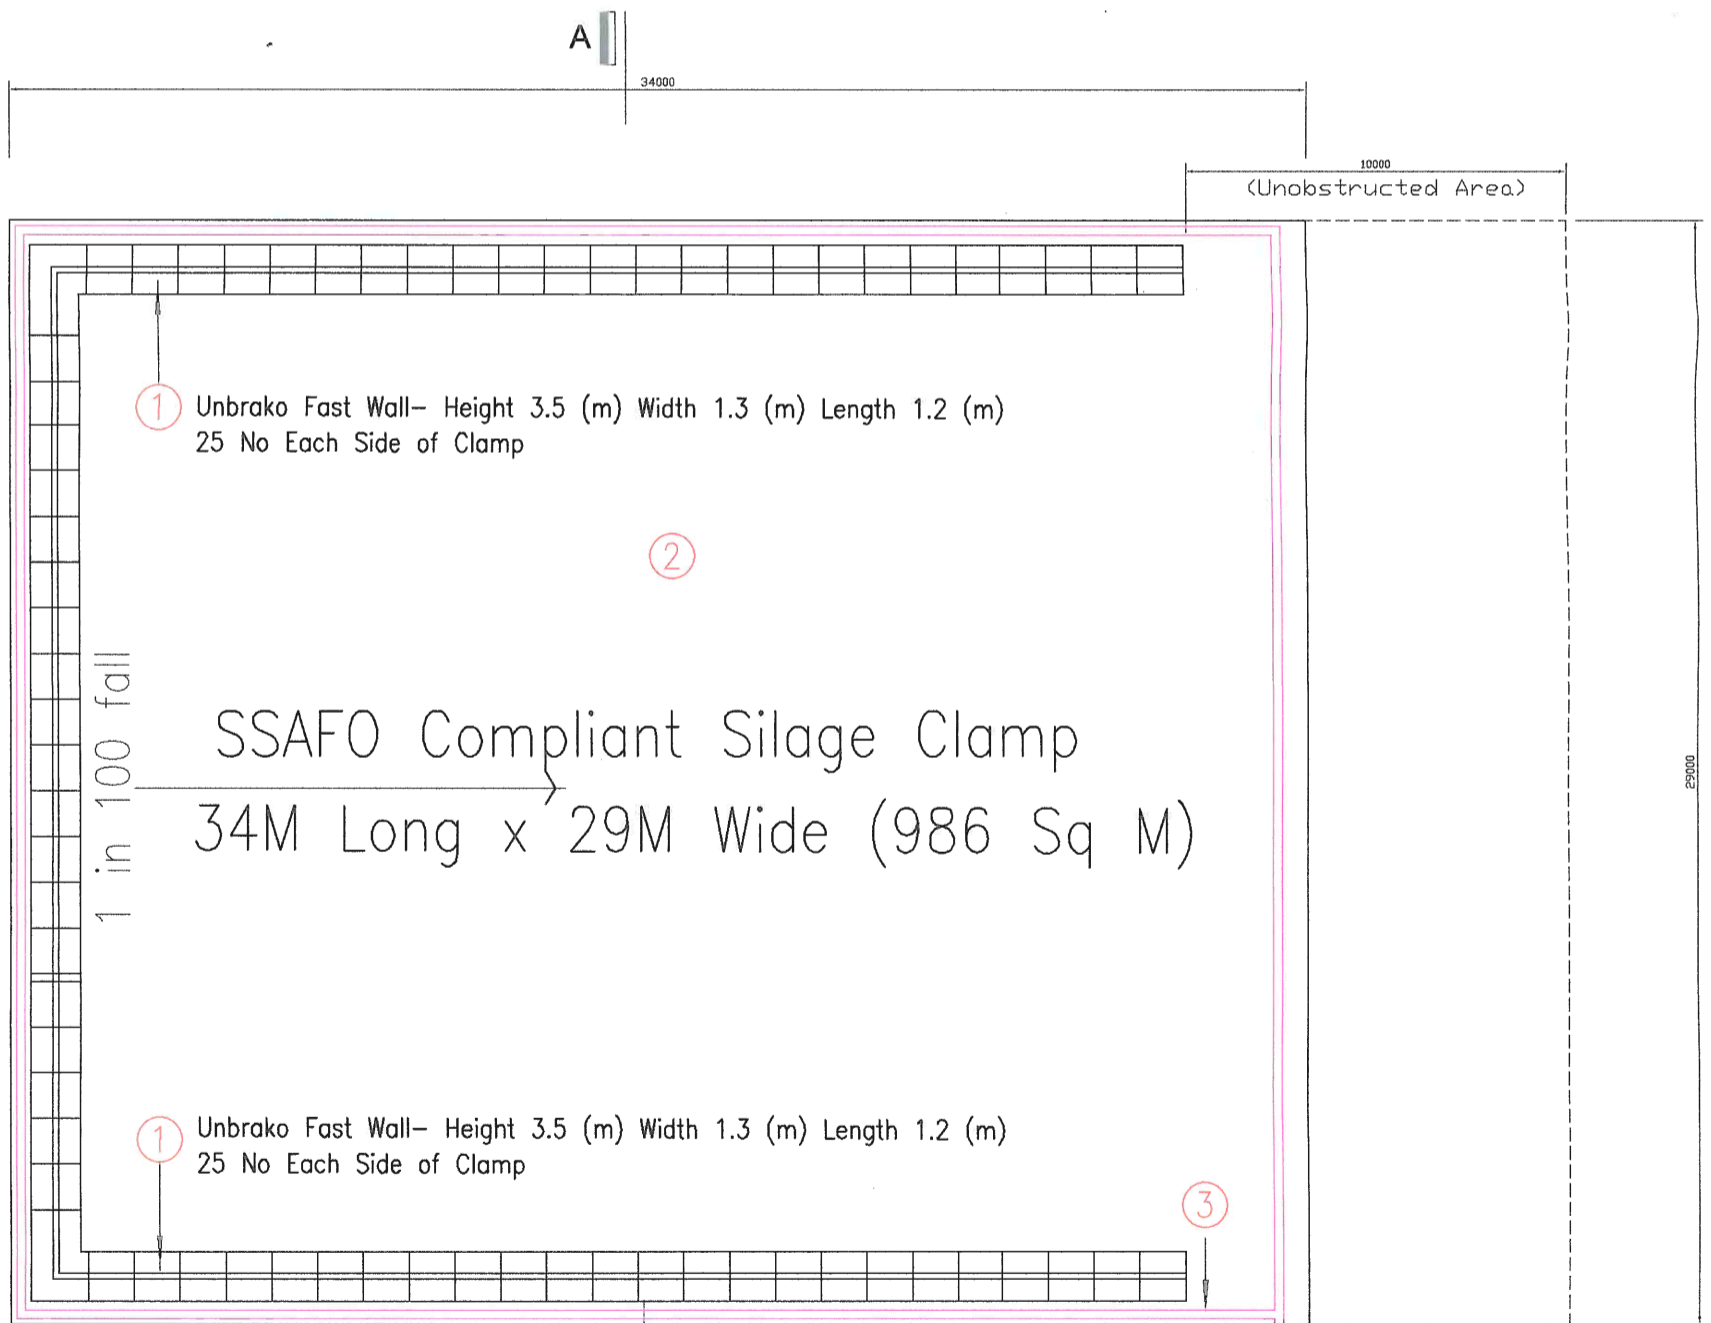

PLAN OF SILAGE CLAMP

(this drawing to be read in conjunction with drawing PA/02)

