



Notes
 Do not scale from this drawing. All dimensions to be checked on site prior to construction and any discrepancies reported to the Architect. Copyright reserved.

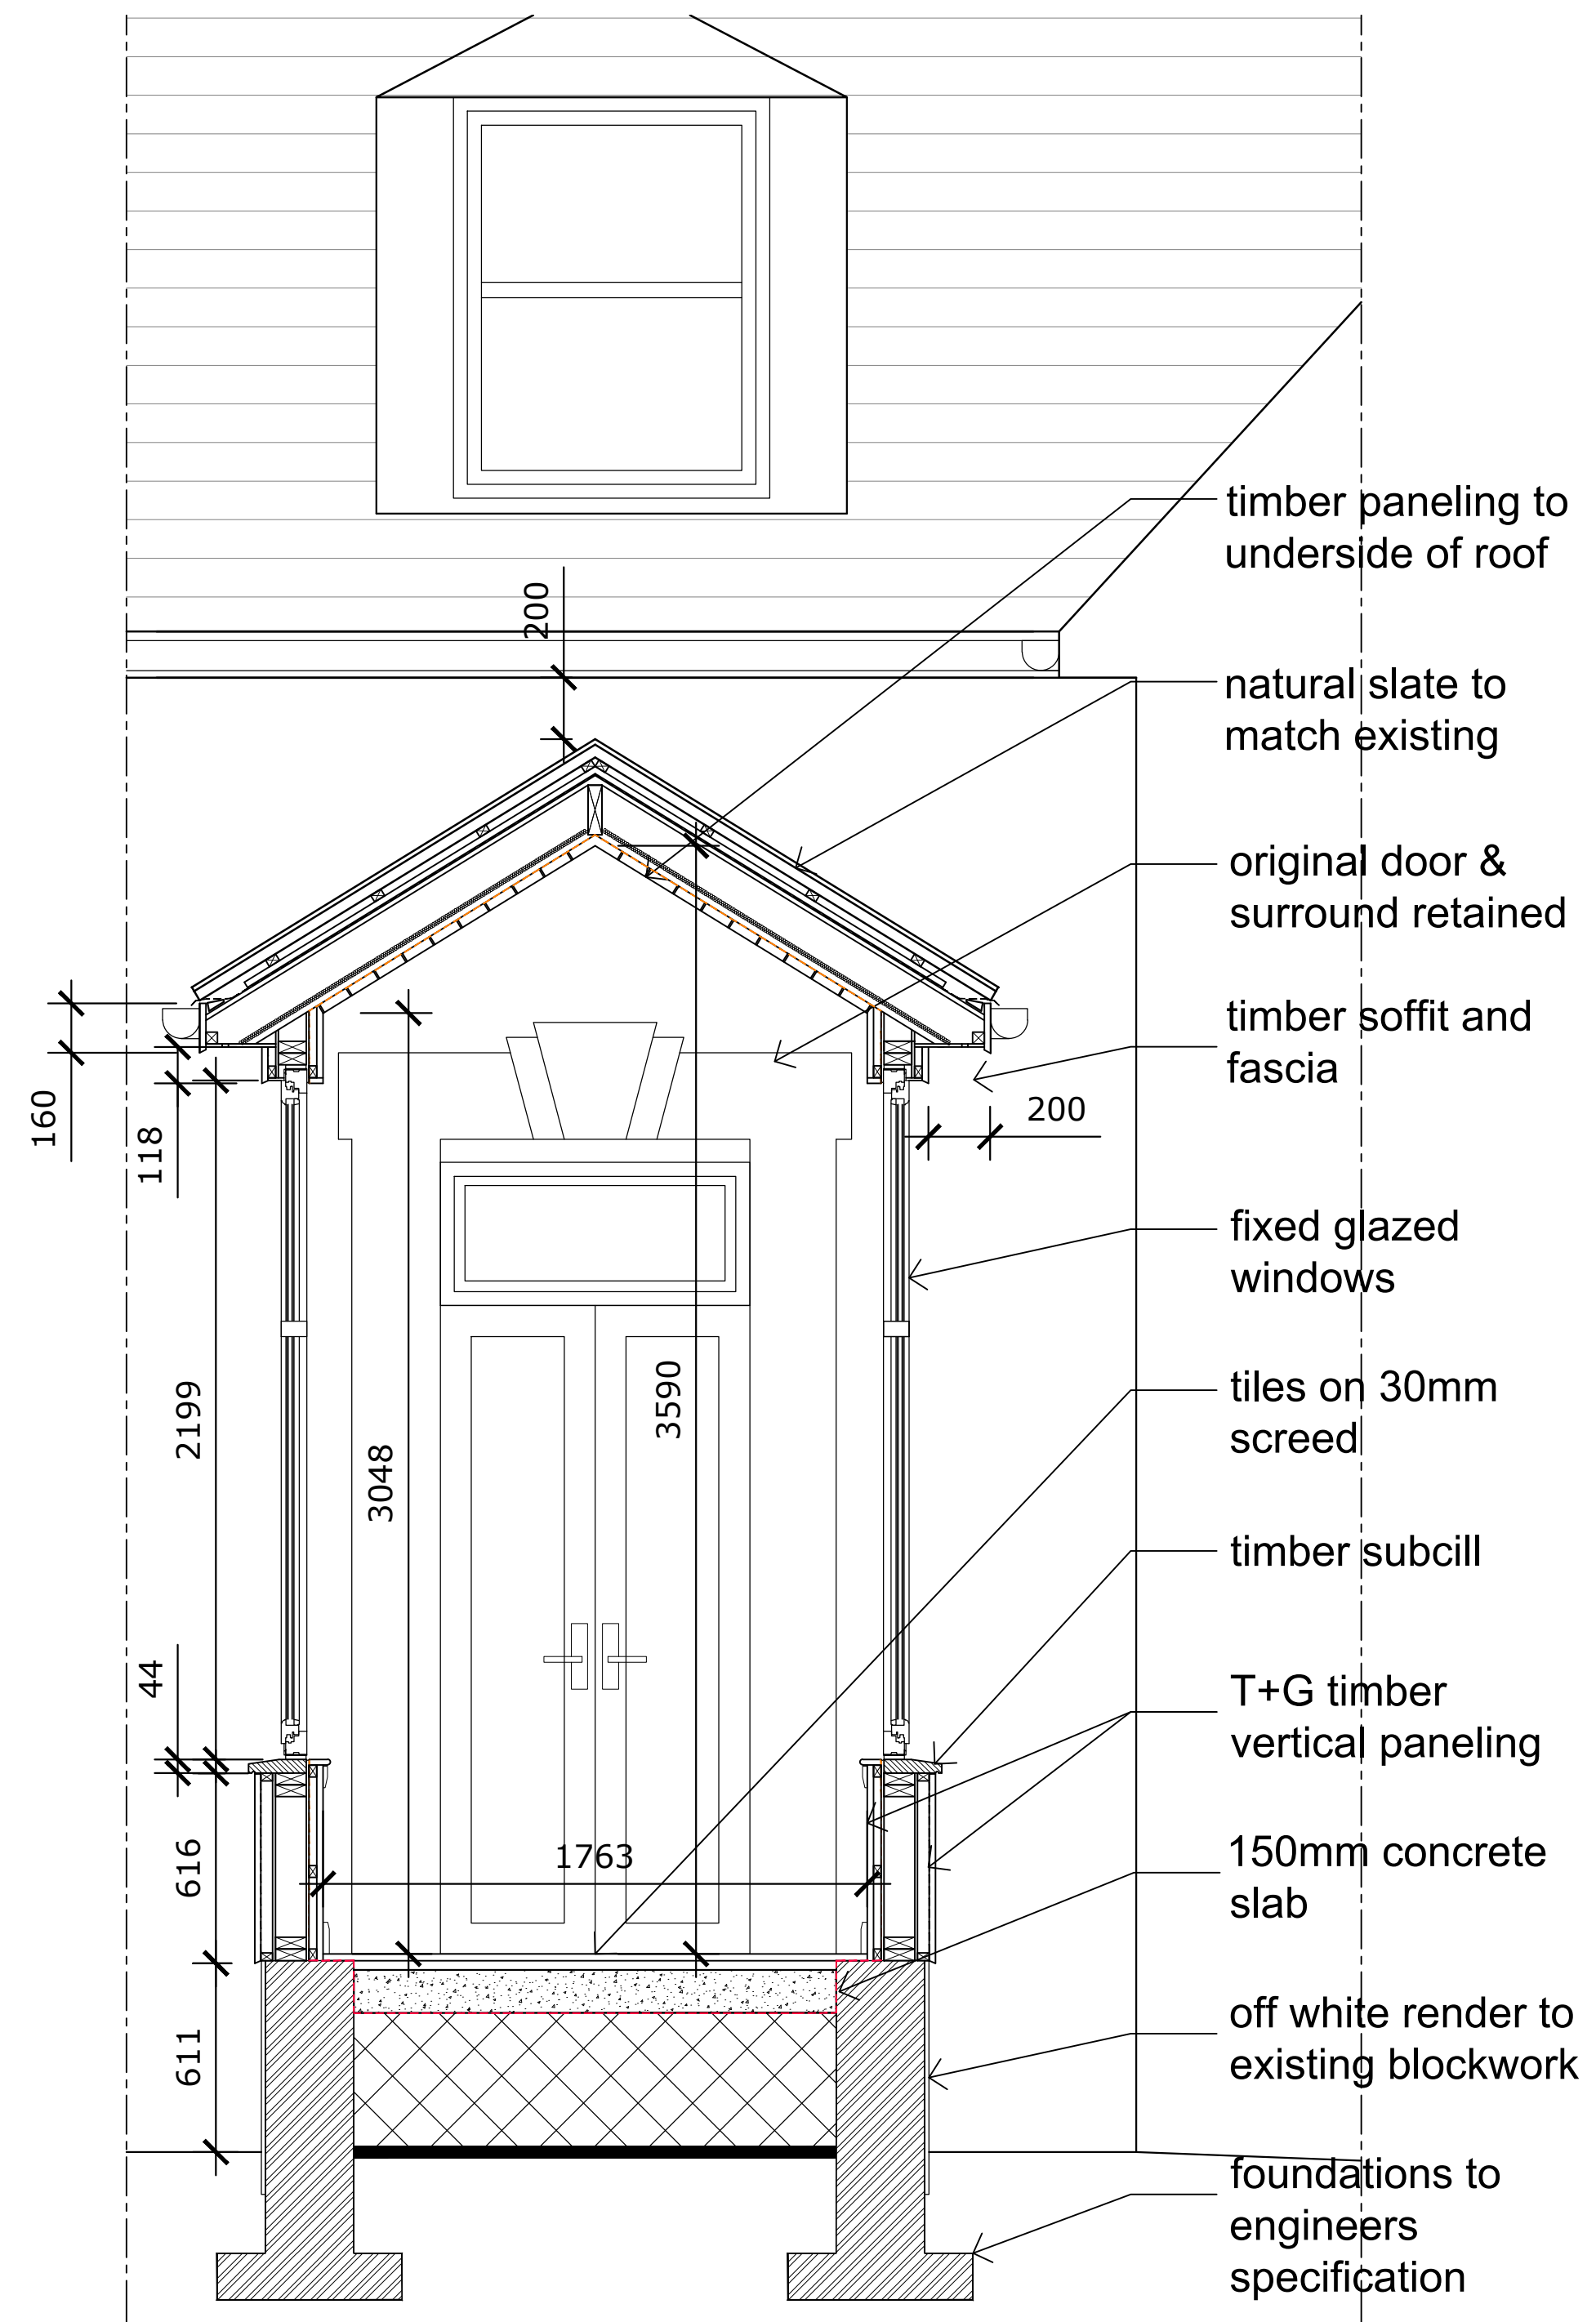

Revisions	
Status	WARRANT
Client	Steven Finnie
Project	29 Queen Mary Avenue Glasgow G42 8DS
Title	Porch Sections as Proposed
Scale	1:20
Size	A2
Date	JAN 24
Drawn	FH
Checked	SA

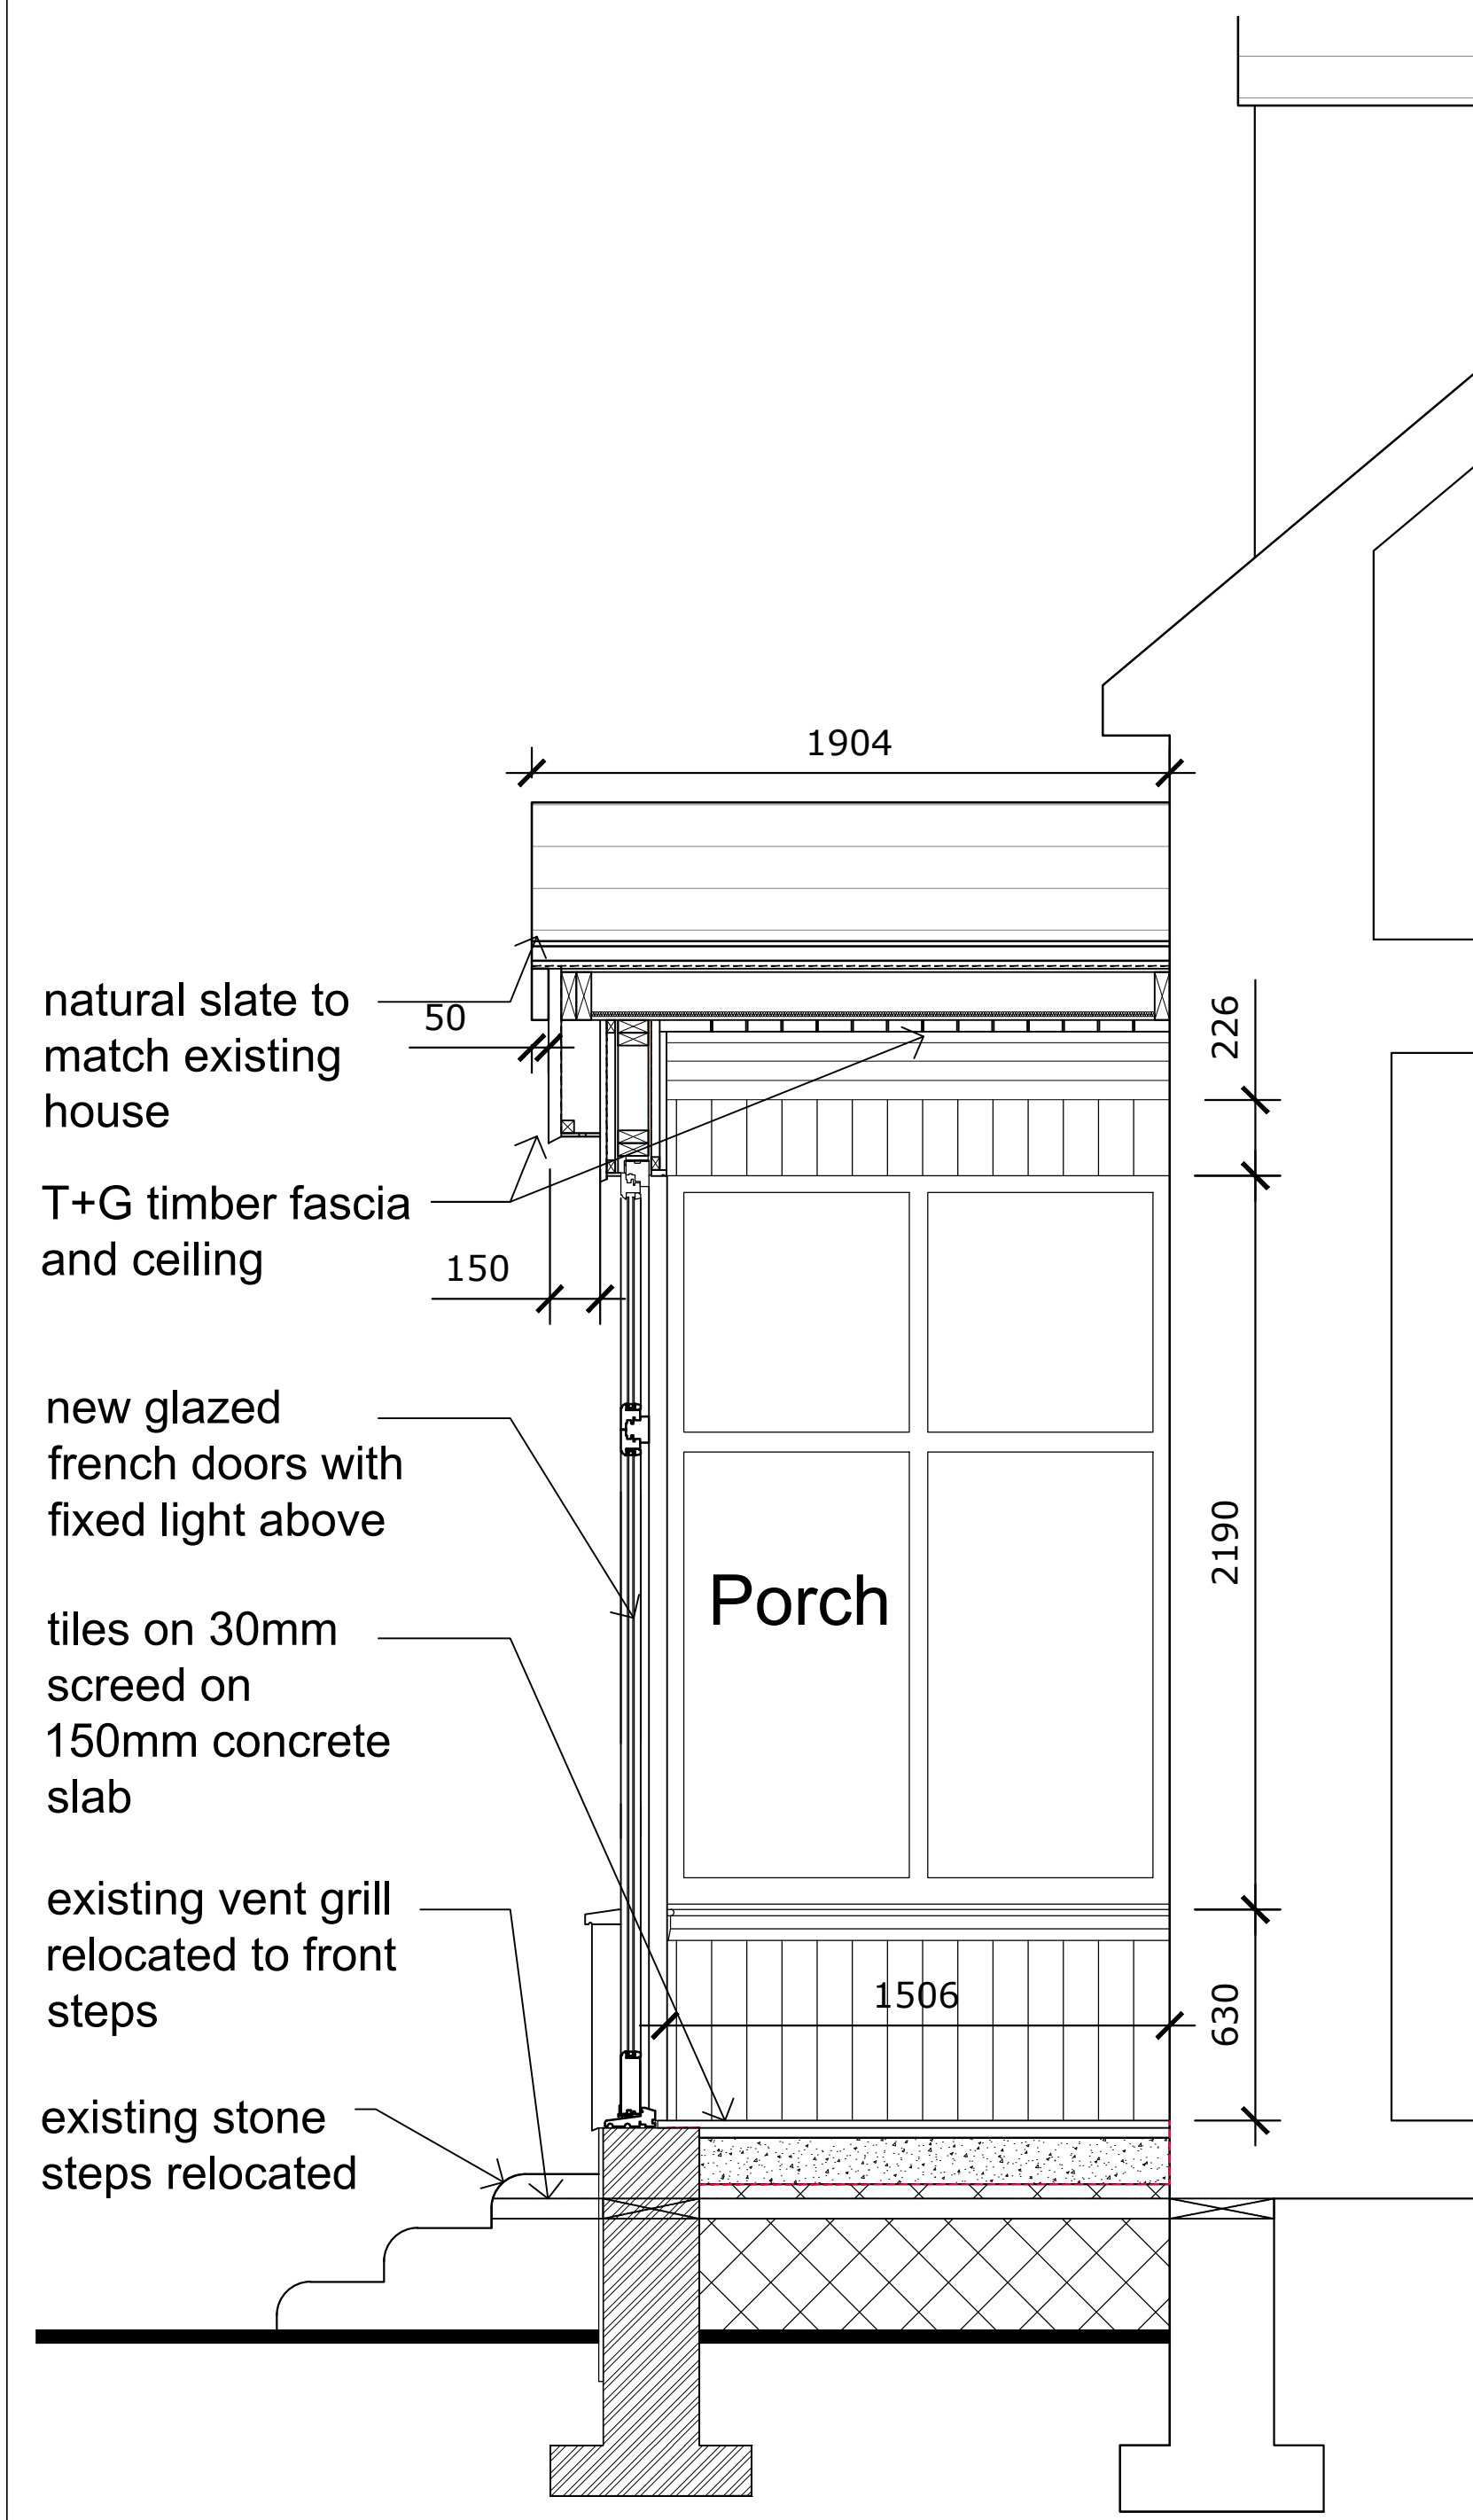

Allison Architecture
 13 Royal Crescent
 Glasgow G3 7SL

t: +44 (0)141 353 1082
 e: hello@allisonarchitecture.co.uk
 www.allisonarchitecture.co.uk

Project No.	Drawing No.	Rev.
23050	02-009	-

Porch Sections as Proposed, 1:20