


Notes  
 Do not scale from this drawing. All dimensions to be checked on site prior to construction and any discrepancies reported to the Architect. Copyright reserved.

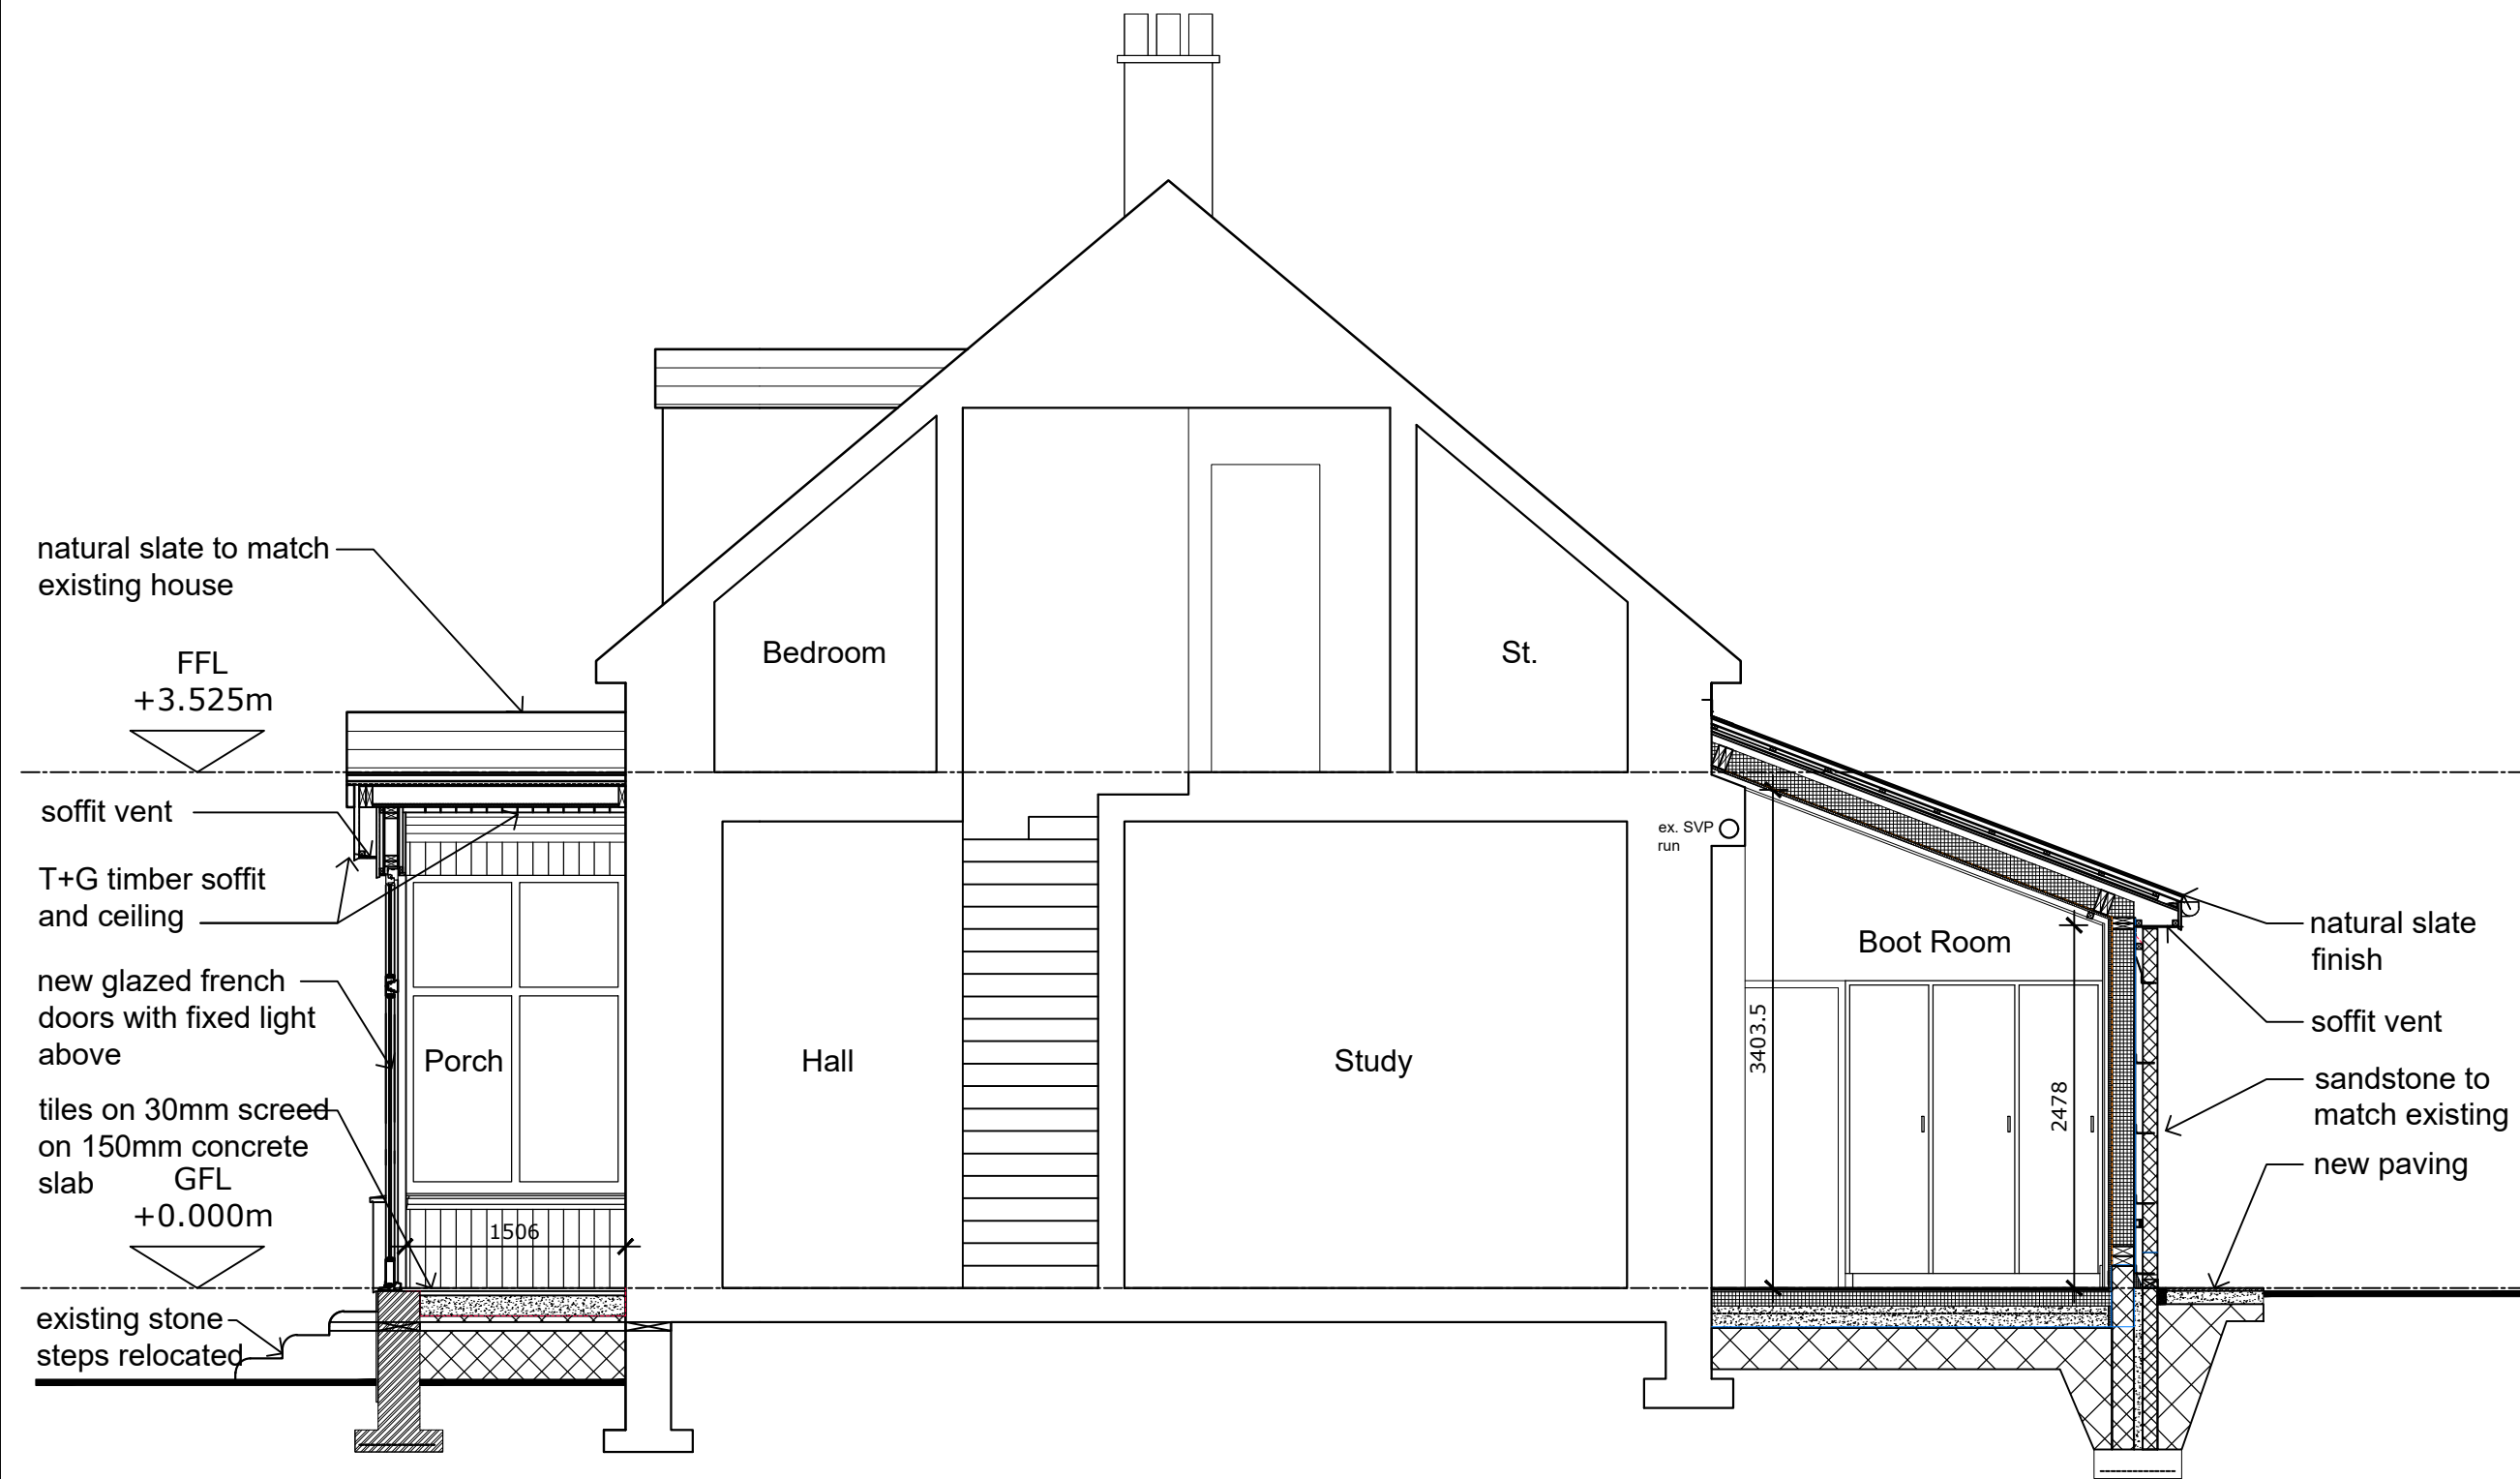

Revisions  
 Status  
**WARRANT**  
 Client  
**Steven Finnie**  
 Project  
**29 Queen Mary Avenue  
 Glasgow  
 G42 8DS**  
 Title  
**Section B-B  
 as Proposed**

Scale	Size	Date	Drawn	Checked
1:50	A3	JAN 24	FH	SA



Allison Architecture  
 13 Royal Crescent  
 Glasgow G3 7SL  
 t: +44 (0)141 353 1082  
 e: hello@allisonarchitecture.co.uk  
 www.allisonarchitecture.co.uk

Project No.	Drawing No.	Rev.
<b>23050</b>	<b>02-008</b>	-

Section B-B as Proposed, 1:50

