


Notes
 Do not scale from this drawing. All dimensions to be checked on site prior to construction and any discrepancies reported to the Architect. Copyright reserved.

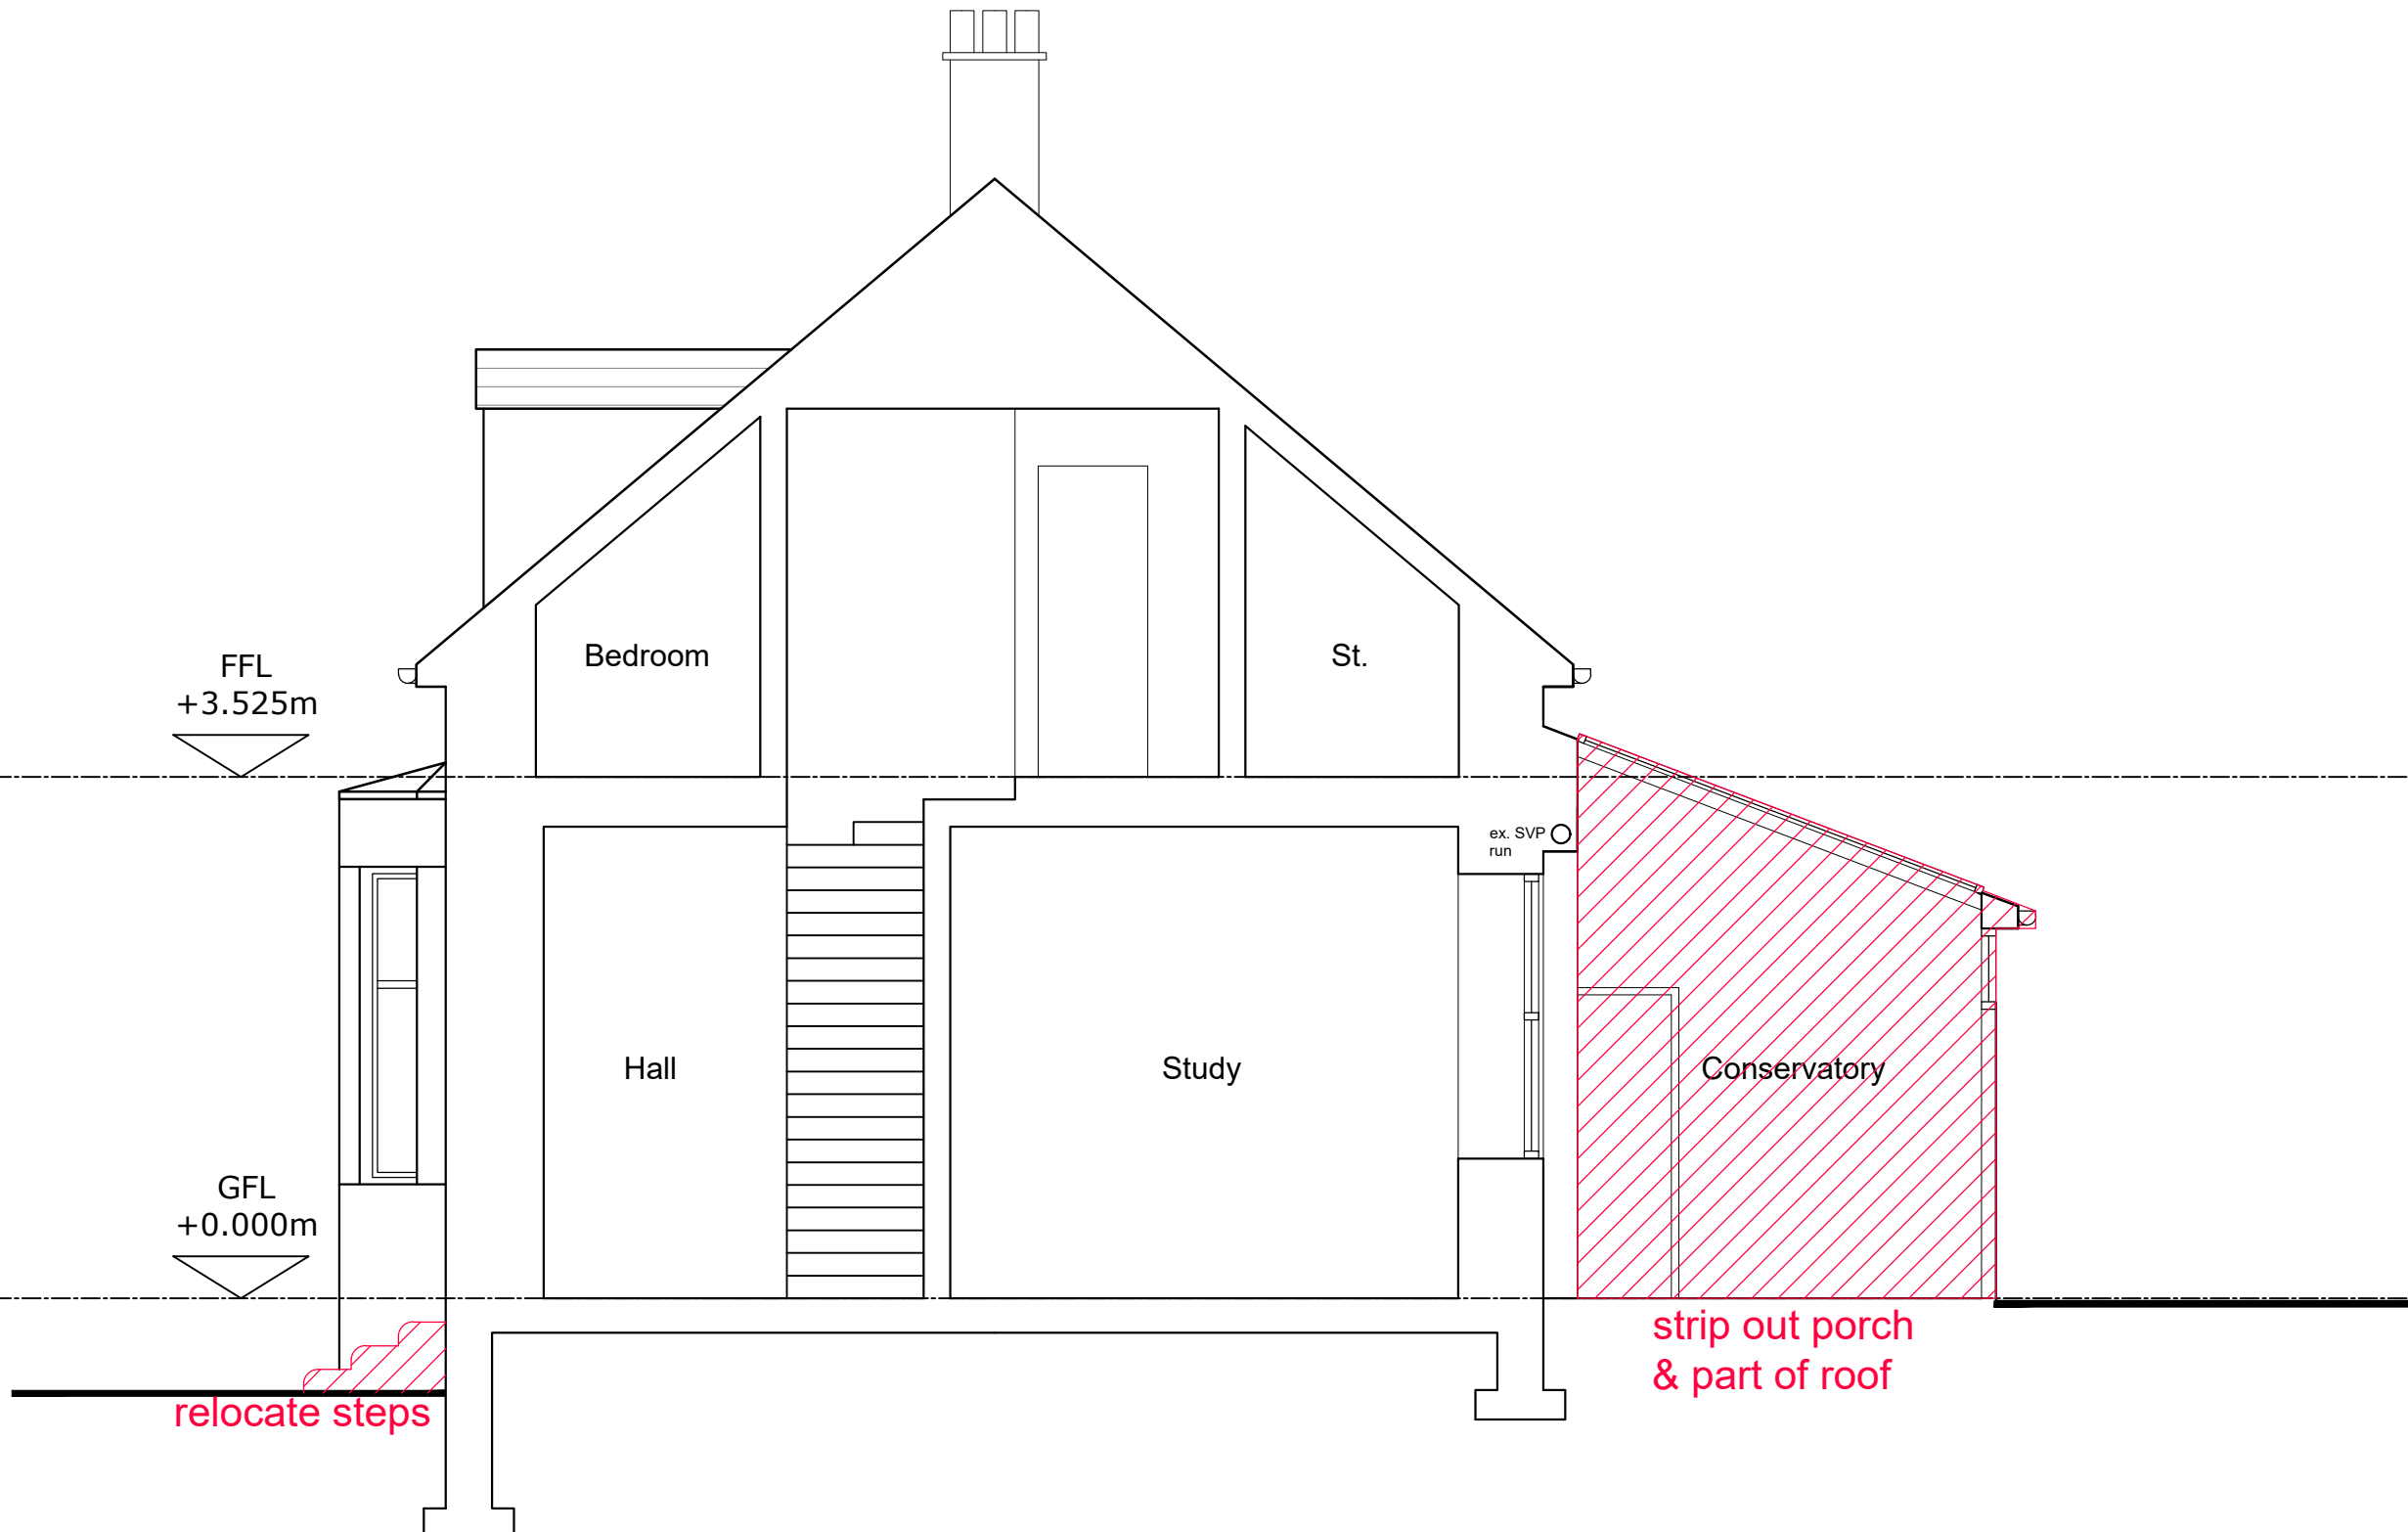

Revisions
 Status
WARRANT
 Client
Steven Finnie
 Project
**29 Queen Mary Avenue
 Glasgow
 G42 8DS**
 Title
**Section A-A
 as Existing**

Scale	Size	Date	Drawn	Checked
1:50	A3	JAN 24	FH	SA



Allison Architecture
 13 Royal Crescent
 Glasgow G3 7SL
 t: +44 (0)141 353 1082
 e: hello@allisonarchitecture.co.uk
 www.allisonarchitecture.co.uk

Project No.	Drawing No.	Rev.
23050	01-007	-

Section A-A as Existing, 1:50

