


SITE LOCATION PLAN
Scale 1:1250

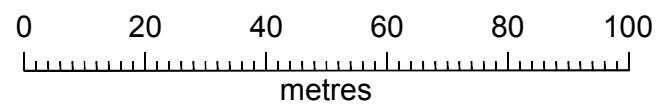

MapServe®

© Crown copyright 2023 Ordnance Survey 100053143
NTM © Bluesky International Ltd

— Planning and ownership boundary 0.43ha

Drawing is copyright of RRA Architecture Ltd.			
Check all dimensions on site			
Do not scale from this drawing			
Dimensions in millimeters			
To be read in conjunction with all relevant Architects, Structural and Services Engineers drawings.			
Errors or discrepancies are to be reported immediately to RRA Architecture Ltd.			
A.	Developed plans	RR	04.03.24
B.	Alter Red Line Boundary	RR	28.03.24
rev.	details		drawn date

Rebecca Richardson
RRA Architecture Ltd
Y Dolydd,
Llanfyllin,
Powys, United Kingdom
SY22 9LD

Project Name
Y Felin
Project No. 060
Client
Mike and Naomi Perks
Date 28.03.24
Scale / Format 1:1250 @ A3
Drawing by RR
Drawing Name
Site location plan
Drawing No.
A12

t: 07815 685 424
e: rebecca@rrarchitecture.co.uk
w: www.rrarchitecture.co.uk