




Location Plan  
Scale 1:200

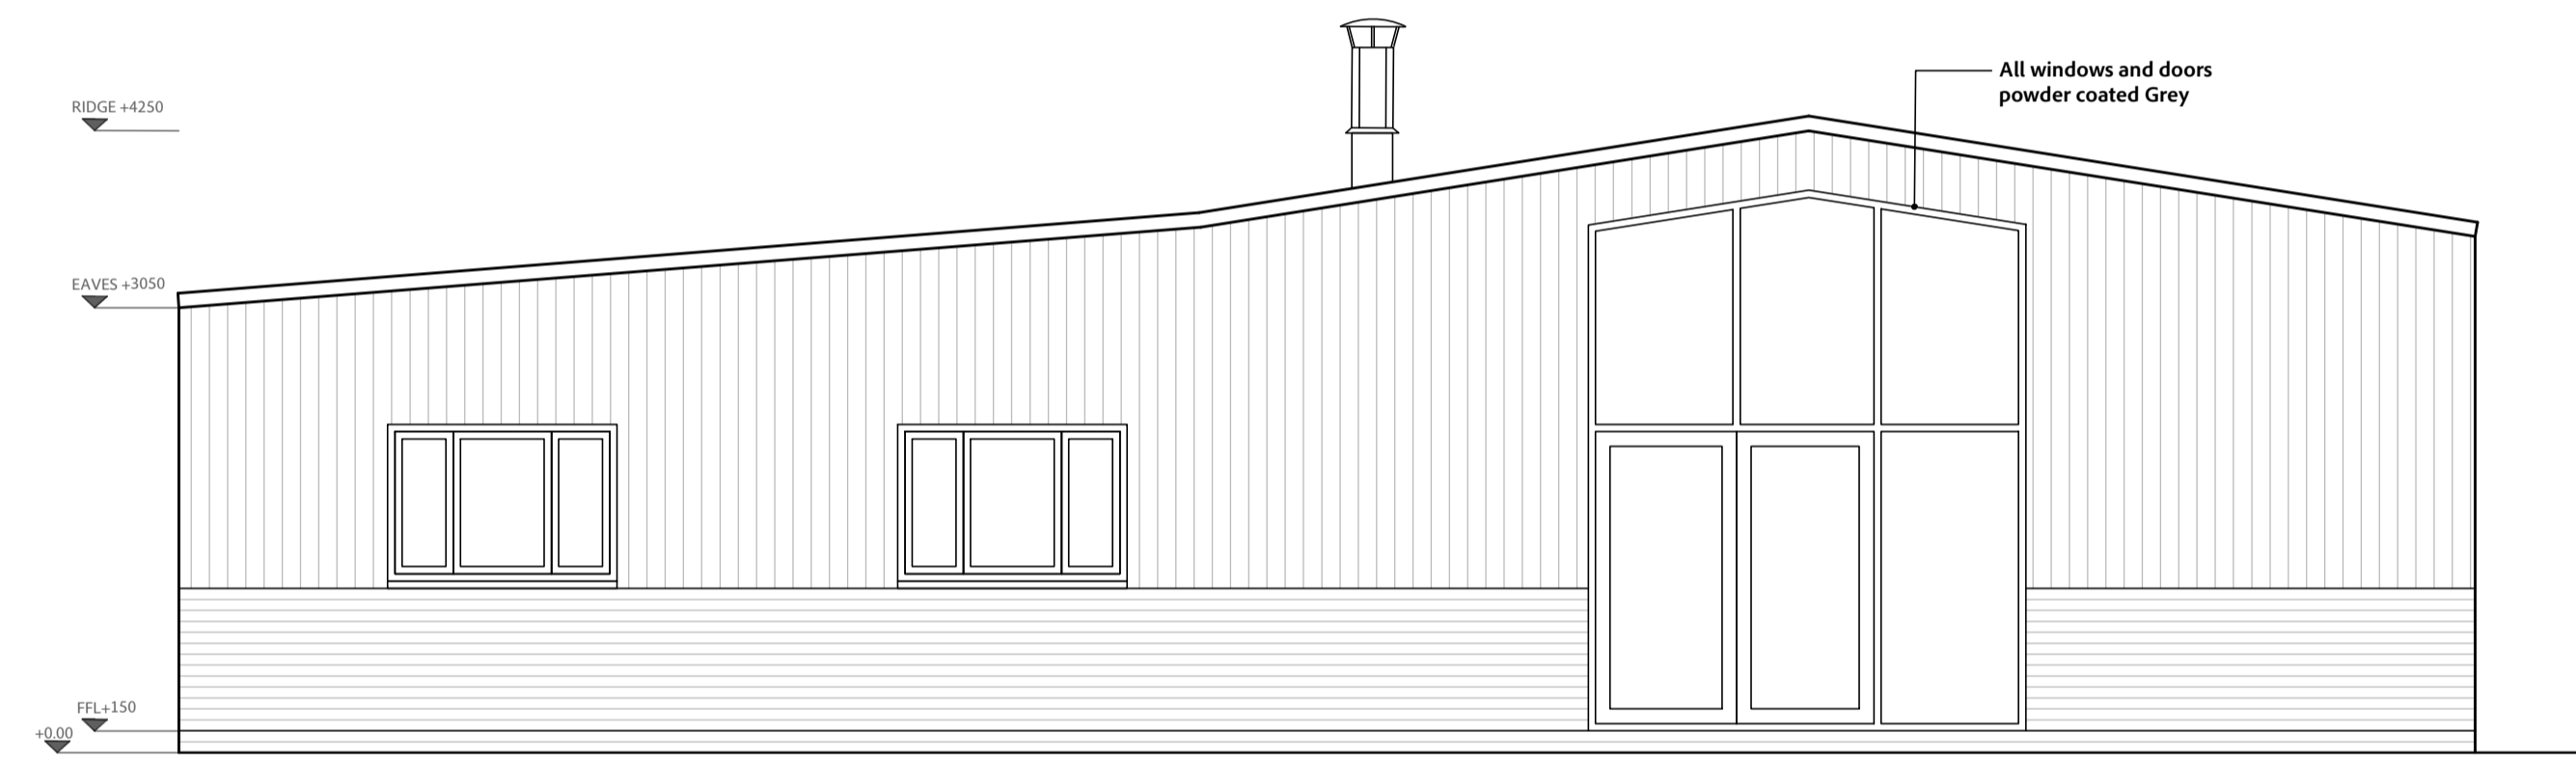


Elevation A

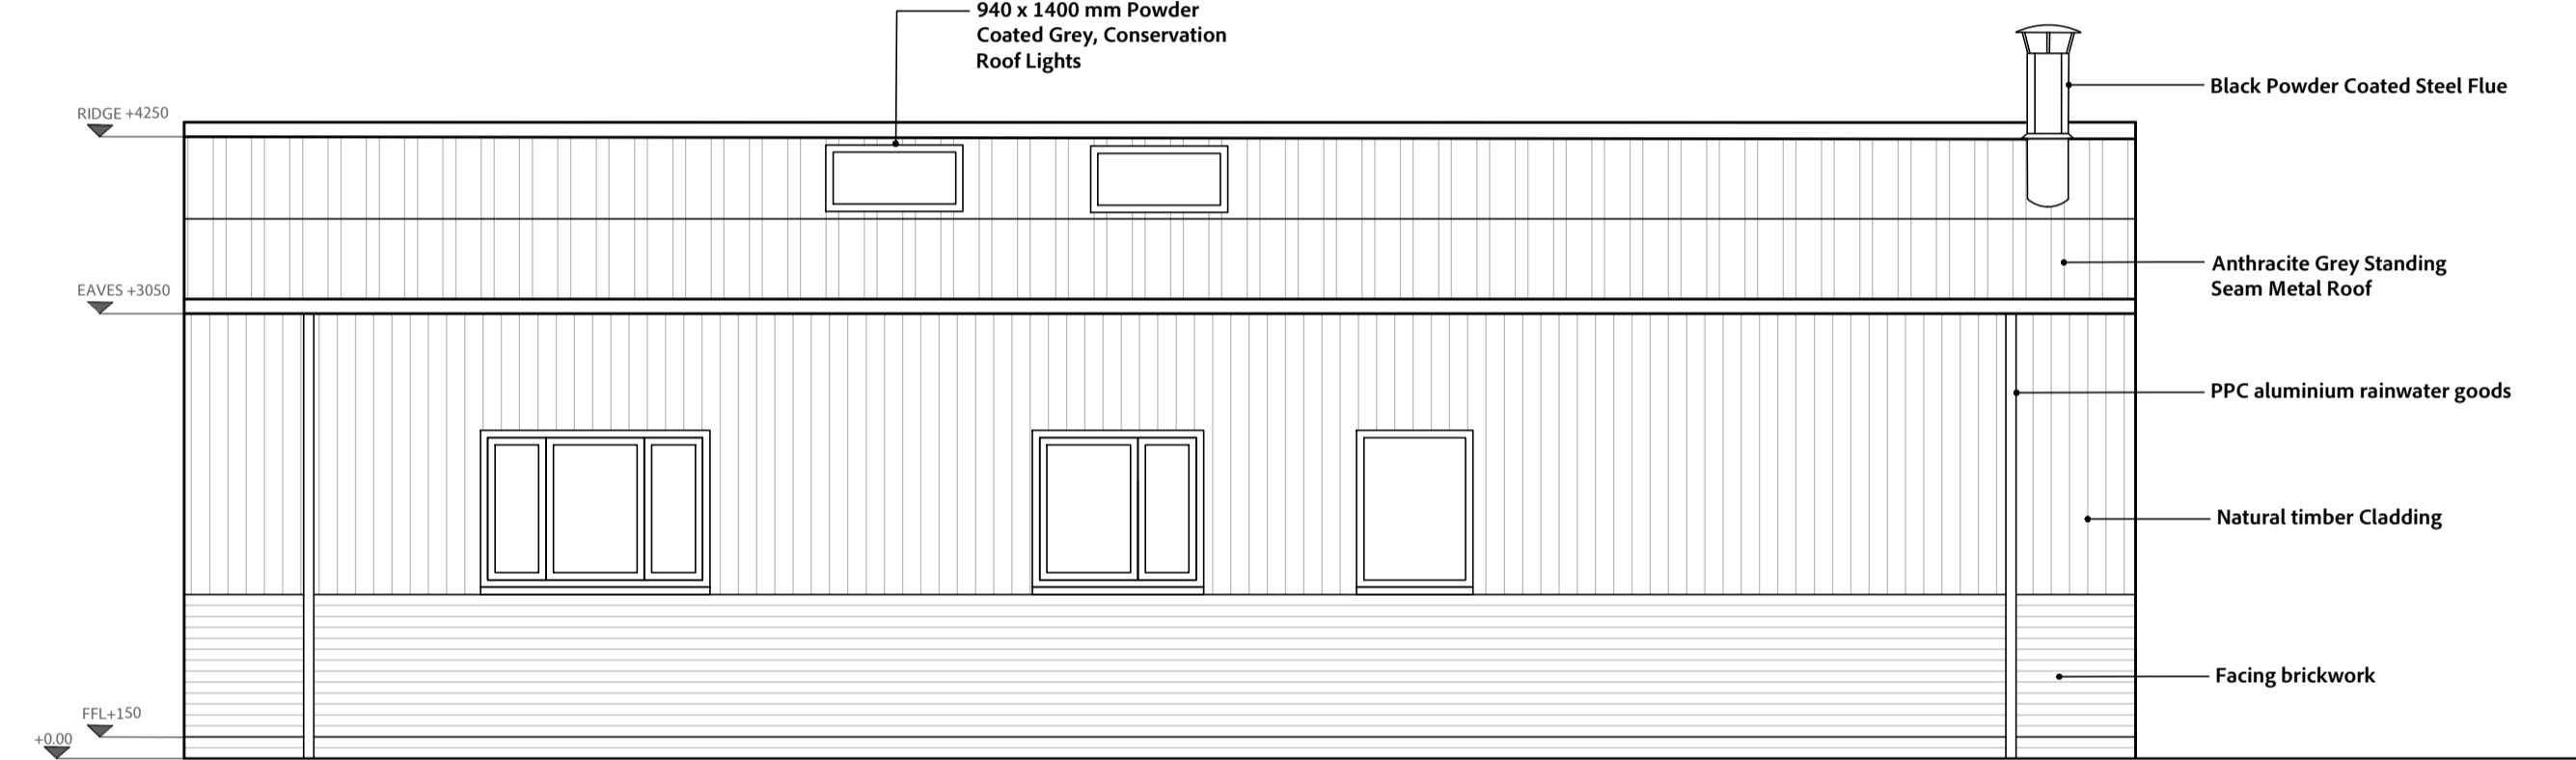

Elevation B

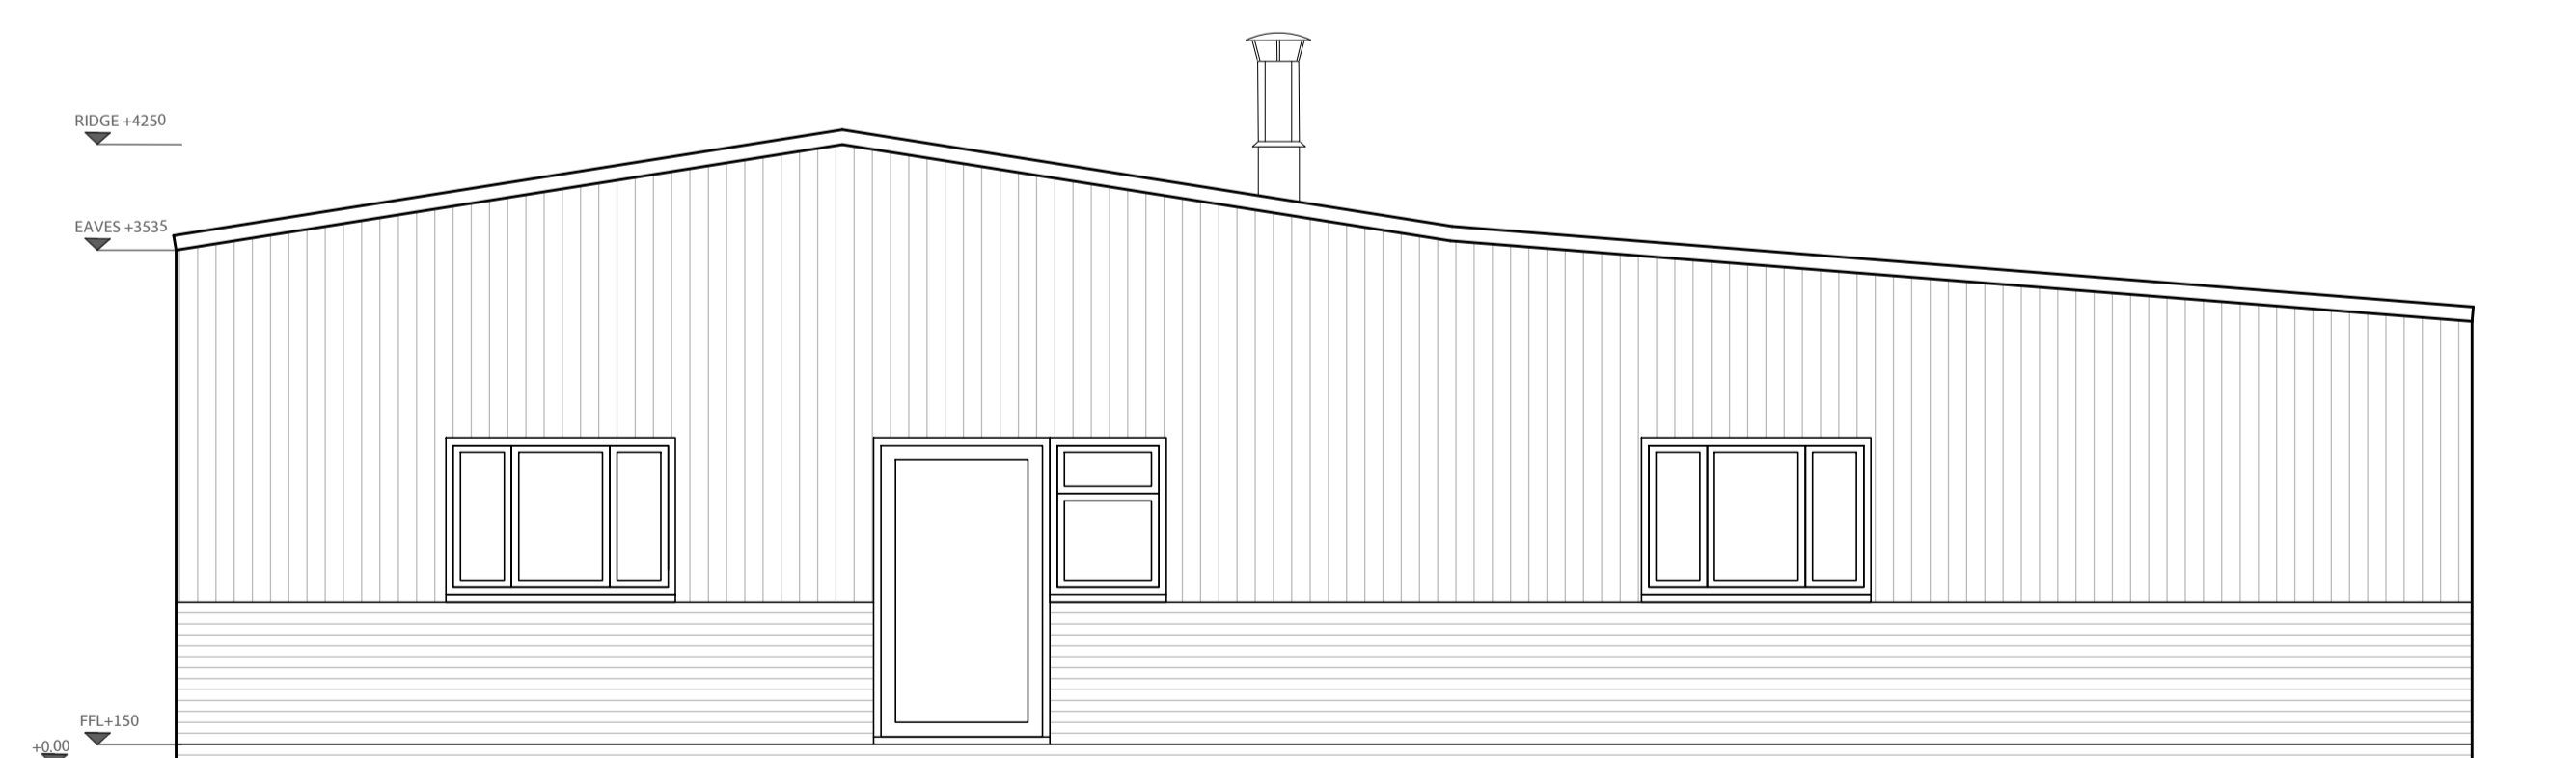

Elevation C

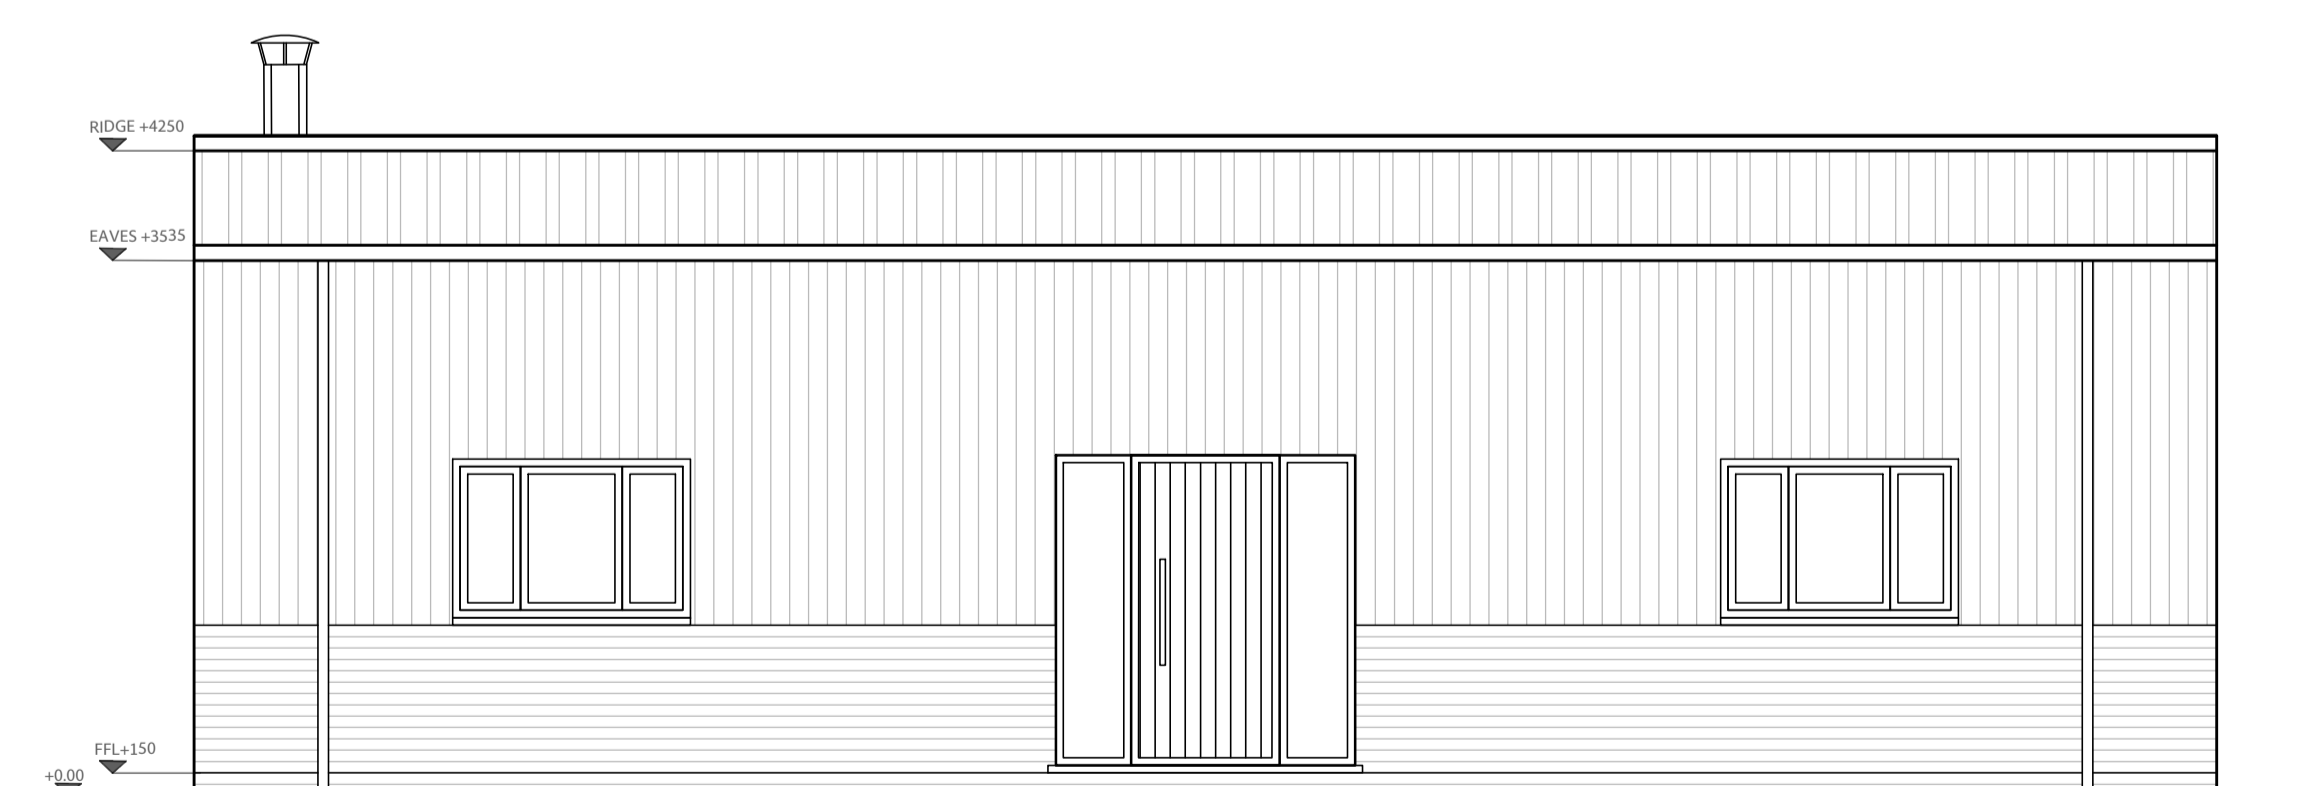

Elevation D

26/03/24	B	Planning Revisions	DT
01/11/22	A	Planning Revisions	AM
14/07/22	/	First Issue	AM

Date	Revision	Description	By
------	----------	-------------	----



PLANNING | ARCHITECTURE | PROJECT MANAGEMENT

The Grey House, 3 Broad Street, Stamford, PE9 1PG  
017802339181  
[www.classq.co.uk](http://www.classq.co.uk)

Project  
School Lane Farm  
Iwade, Kent (ME9 8SG)

Drawing Title  
221132\_006\_Proposed Elevations

Date	Revision	Scale @ A1
November 2022	B	1:50

Copyright of this drawing is vested in Class Q Ltd (Reg. 11587961) and must not be copied or reproduced without consent. Only figured dimensions are to be taken from this drawing. All dimensions are in millimetres unless noted otherwise. All contractors must visit the site and be responsible for taking and checking all dimensions relative to their work.