




Location Plan  
Scale 1:200

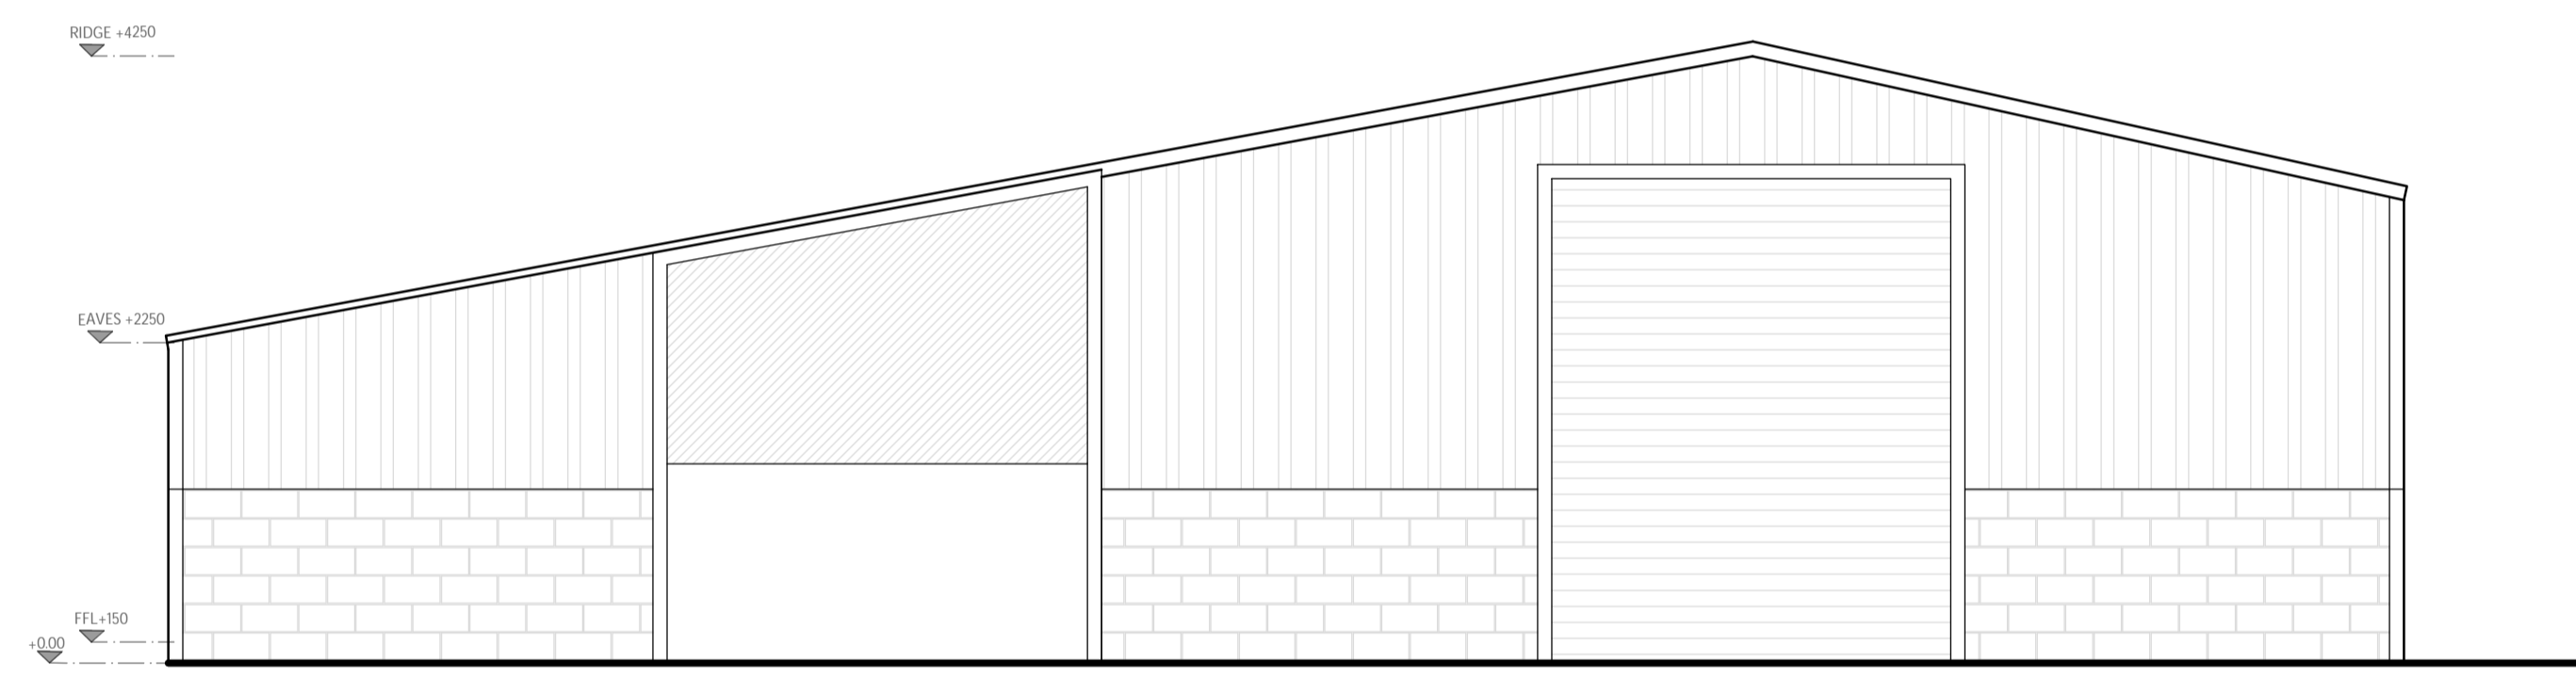


Elevation A

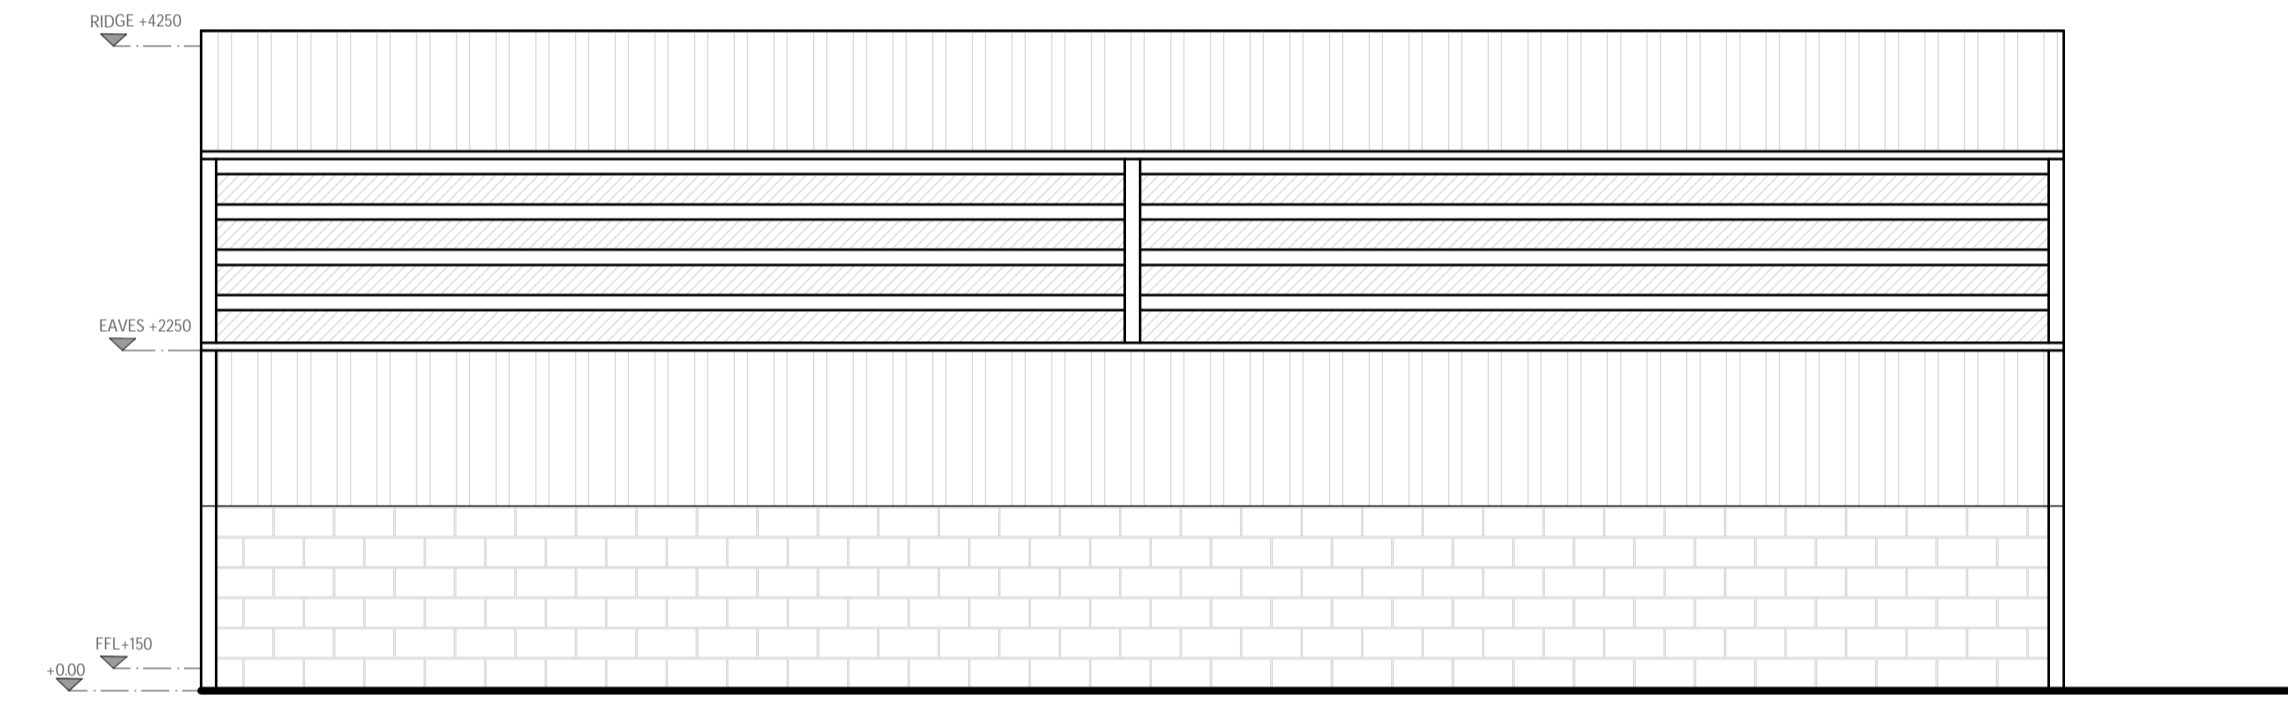

Elevation B

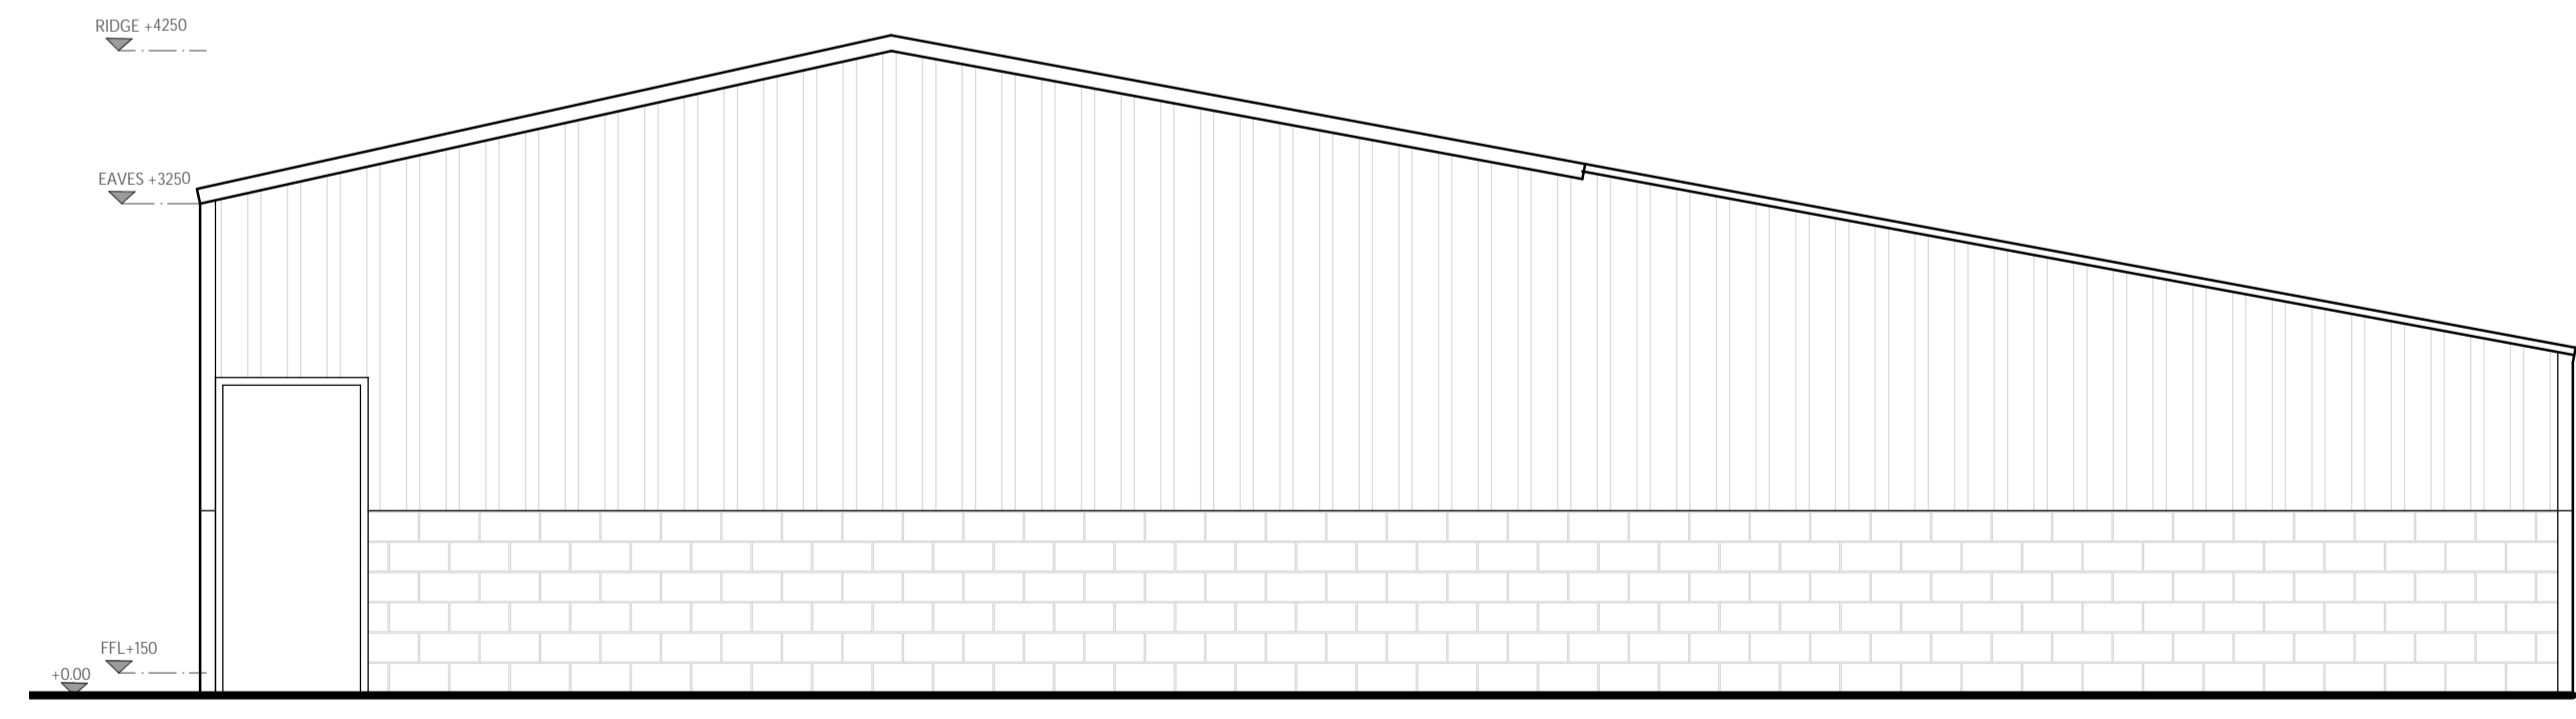

Elevation C

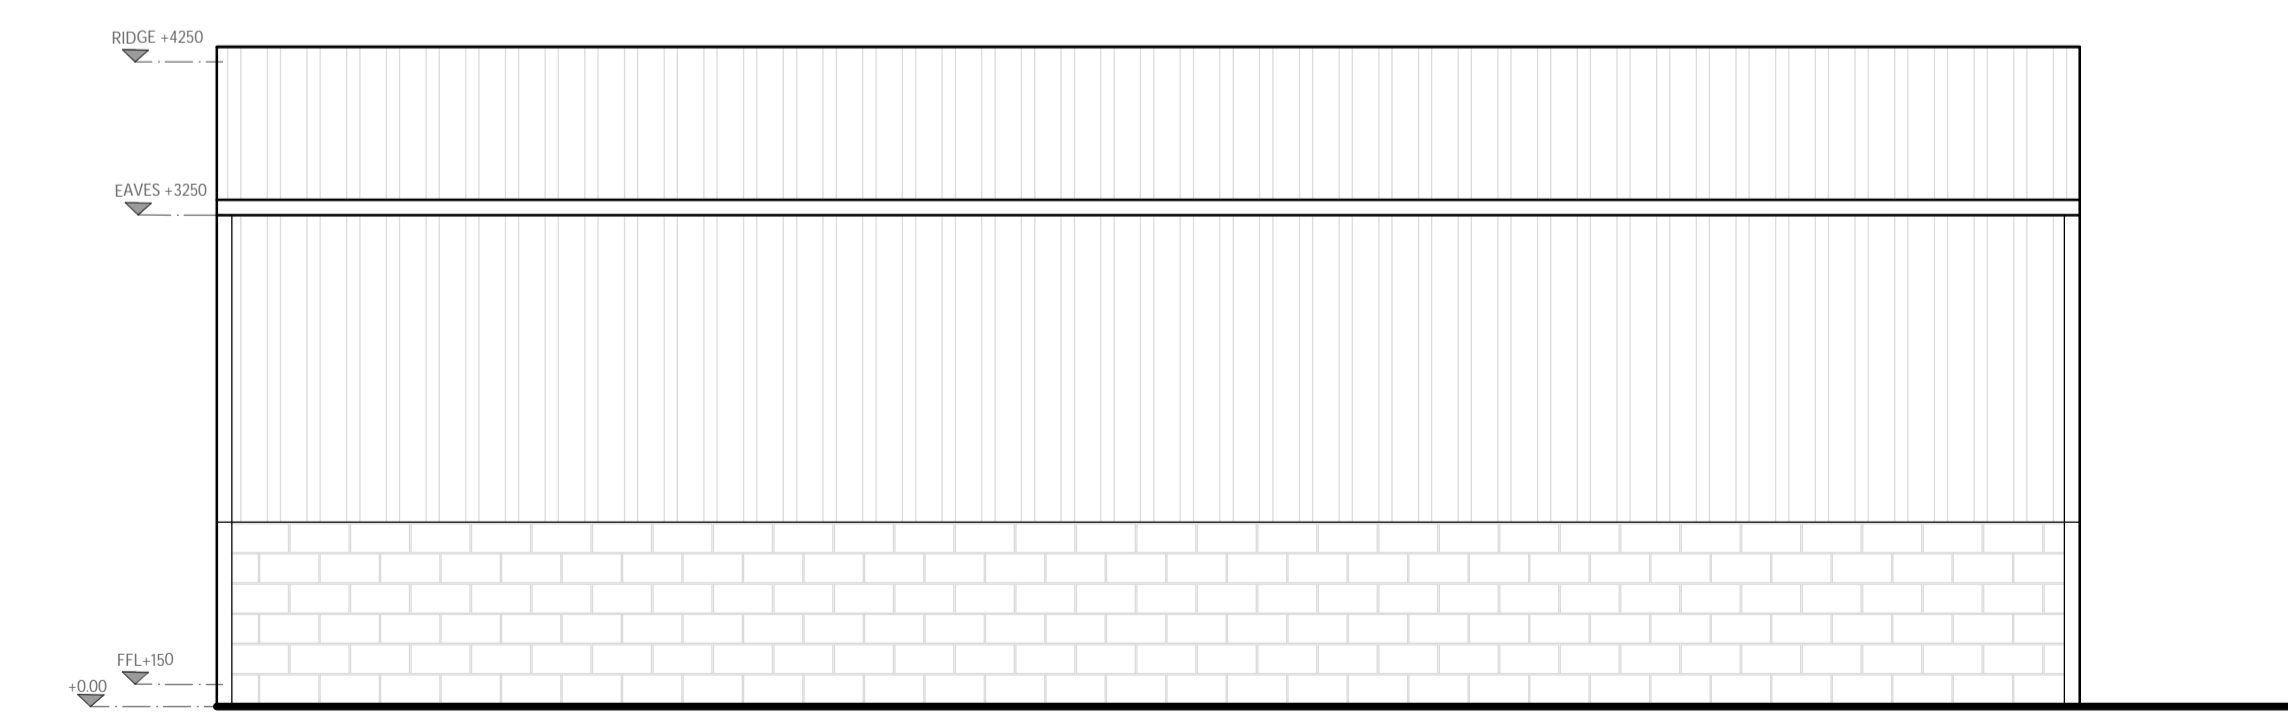

Elevation D

04/07/22 / First Issue AM

Date Revision Description By



PLANNING | ARCHITECTURE | PROJECT MANAGEMENT

The Grey House, 3 Broad Street, Stamford, PE9 1PG  
017802339181  
[www.classq.co.uk](http://www.classq.co.uk)

Project  
School Lane Farm  
Iwade, Kent (ME9 8SG)

Drawing Title  
221132\_003\_Existing Elevations

Date Revision Scale @ A1  
July 2022 - 1:50

Copyright of this drawing is vested in Class Q Ltd (Reg. 11587961) and must not be copied or reproduced without consent. Only figured dimensions are to be taken from this drawing. All dimensions are in millimetres unless noted otherwise. All contractors must visit the site and be responsible for taking and checking all dimensions relative to their work.