
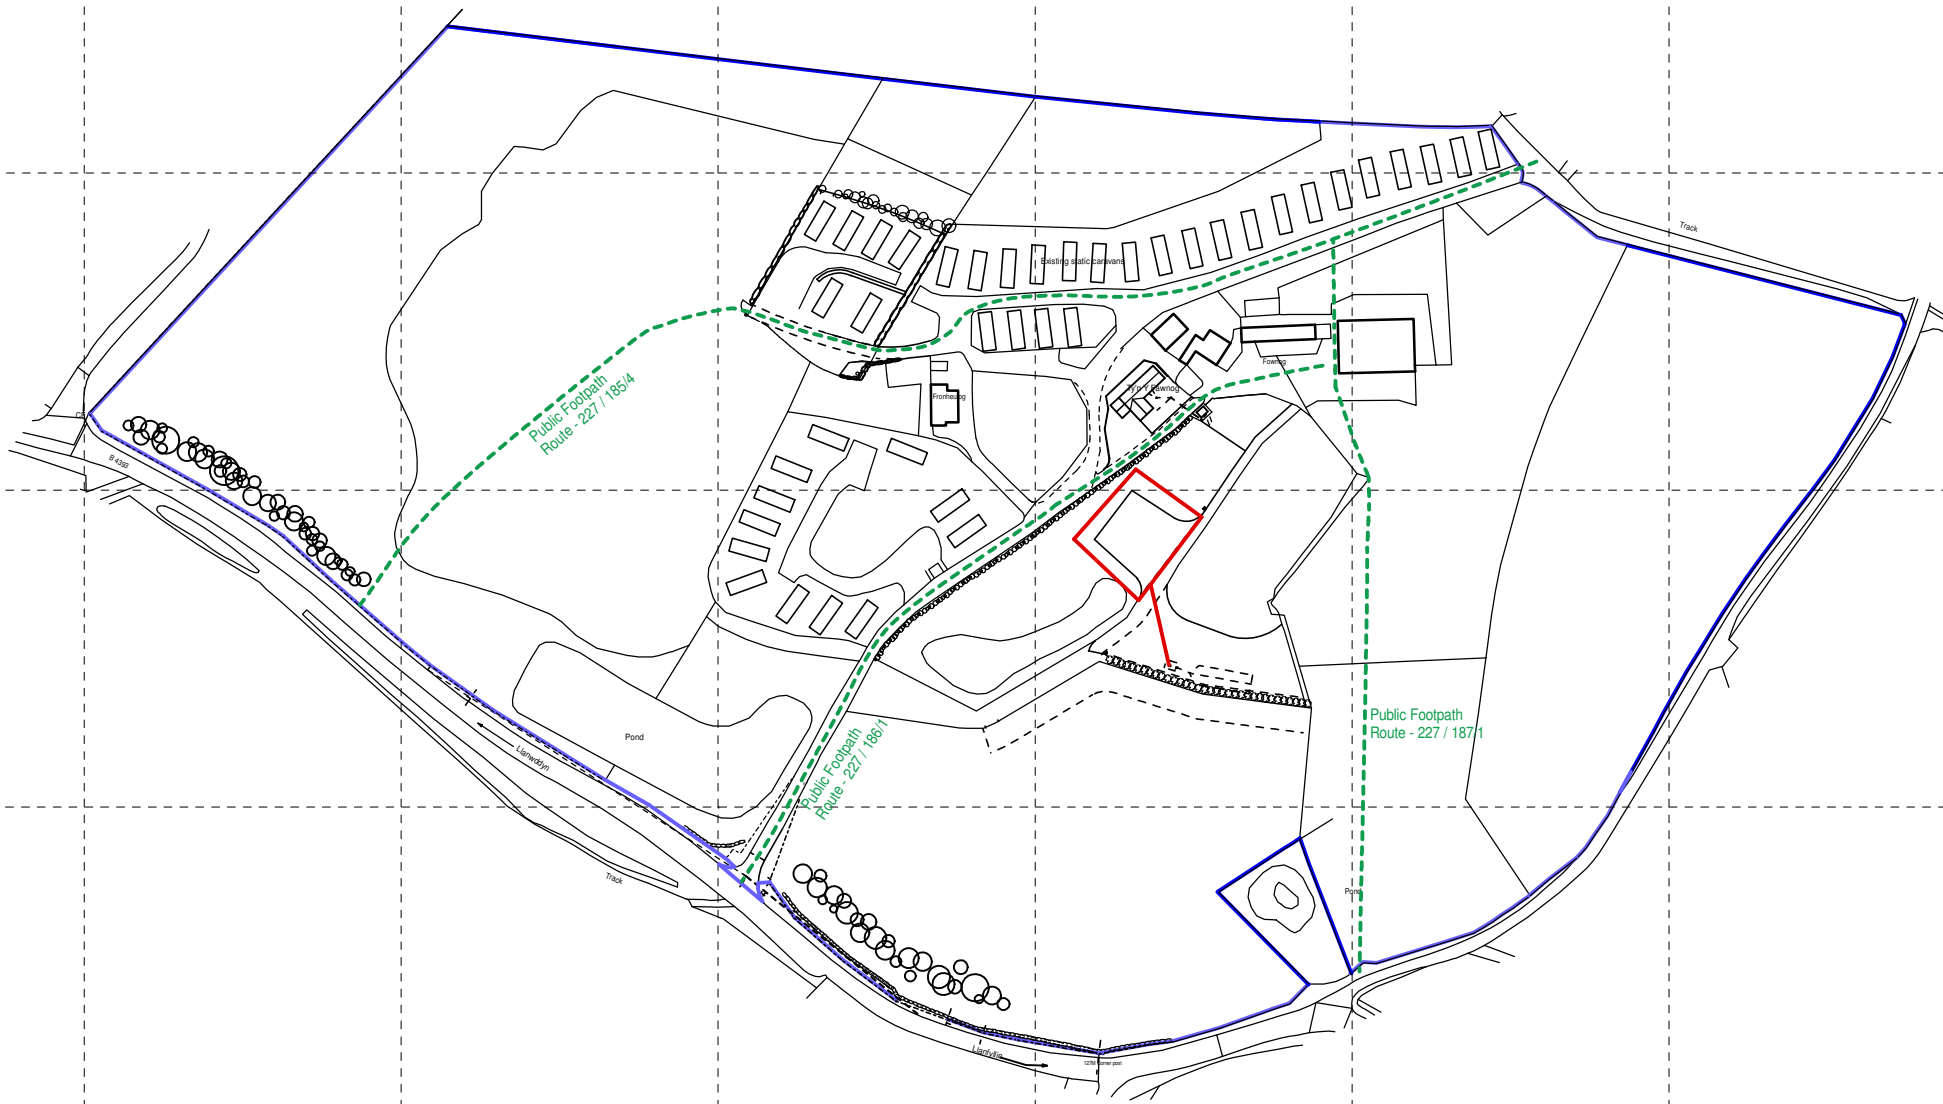


# LOCATION PLAN

Scale 1:2500

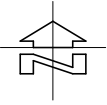

Mapping contents (c) Crown copyright reserved.  
O.S. Copying License AC0000862649

© Nia Lewis March 2024

Replacement of 4 touring caravans with 2 static caravans  
at Fronheulog Caravan Park, Llanwddyn, SY10 0NN

LOCATION PLAN  
Drawing No. 3 rev. a

Nia Lewis MCIAT  
Architectural Design & Planning

Gorwel, Llanfyllin, Powys. SY22 5JZ.  
01691 648880 (nia@rogd Davies.co.uk)