




THIS DRAWING IS TO BE READ IN CONJUNCTION WITH ALL RELATED DRAWINGS. ALL DIMENSIONS MUST BE CHECKED AND VERIFIED ON SITE BEFORE COMMENCING ANY WORK OR PRODUCING SHOP DRAWINGS. THE ORIGINATOR SHOULD BE NOTIFIED IMMEDIATELY OF ANY DISCREPANCY. THIS DRAWING IS COPYRIGHT AND REMAINS THE PROPERTY ROGER PARRY & PARTNERS.

Rev	Description	Date	By
-	-	year/mm/dd	--

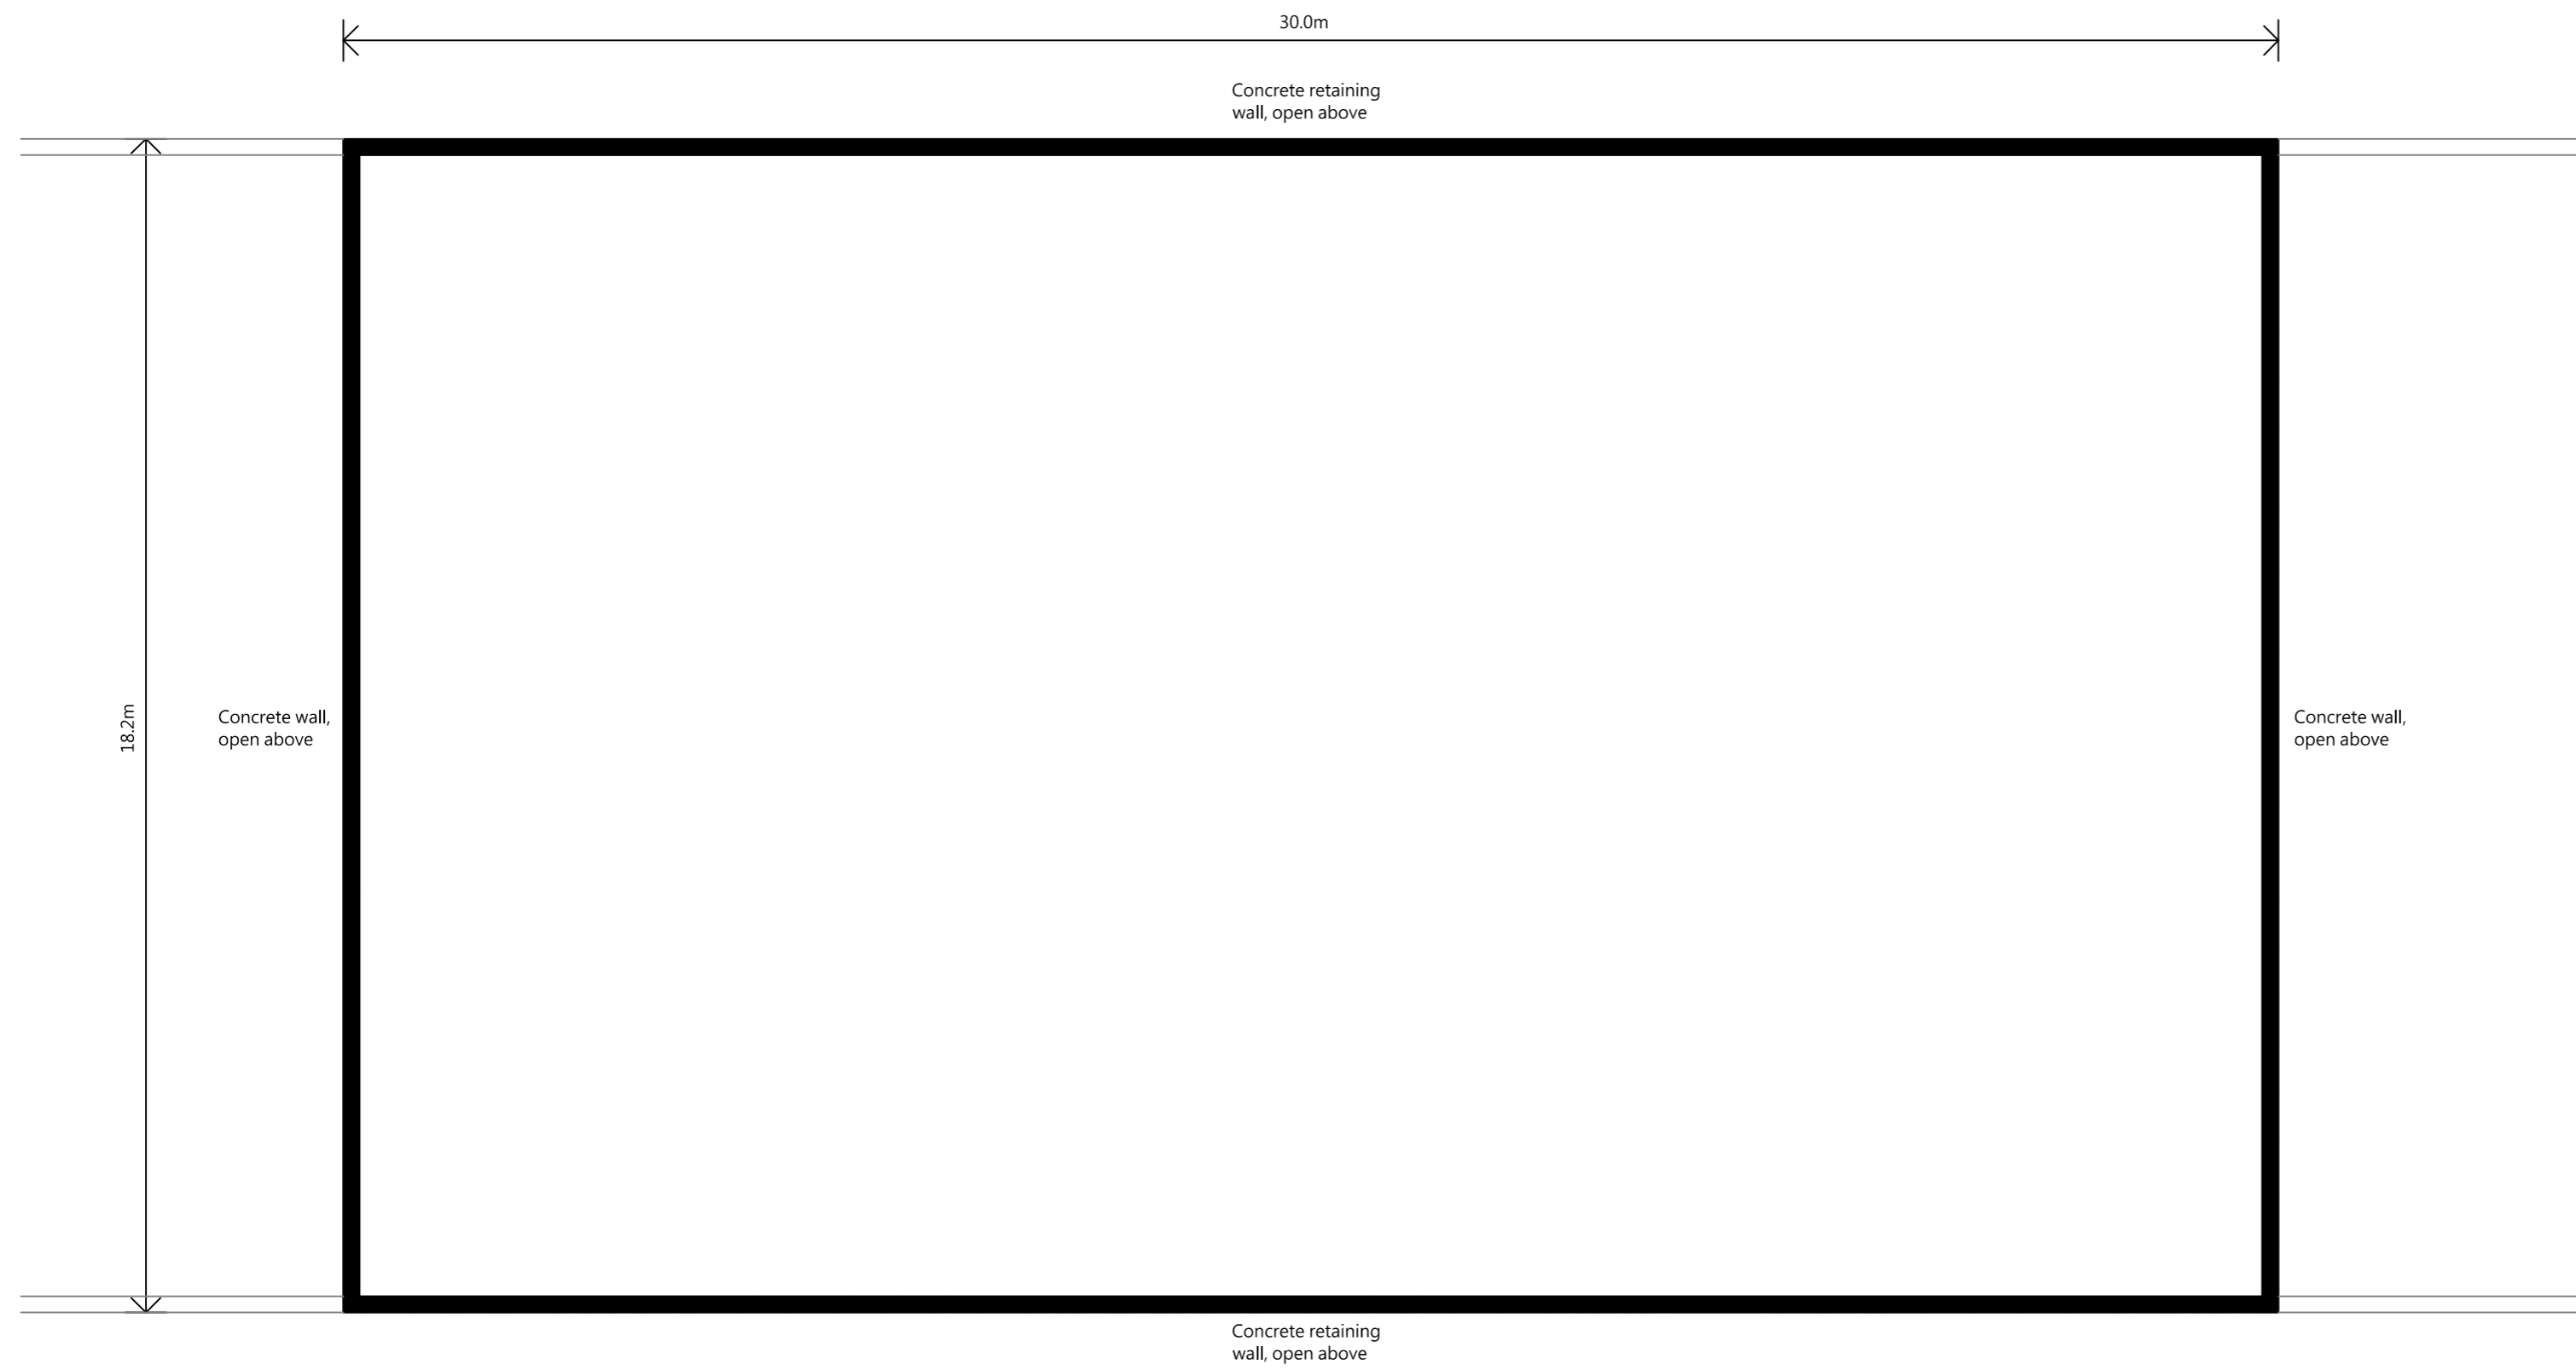

PROPOSED PLAN



Residential - Agricultural - Commercial			
Project	Proposed Covered Slurry Store		
Drawing Title	Proposed Plan		
Location	Lower Fawnog, Sarnau, Llanymynech, Powys, SY22 6QW		
Client	DE & MR Davies		
Scale	1:100 @ A2		
Drawing No	72921 / RJC / 100	Rev	-
Drawn By	NB	Date	2024/01/16

MERCIAN HOUSE, 9 DARWIN COURT, OXON
BUSINESS PARK, SHREWSBURY, SY3 5HJ
Tel: 01743 791336
E-mail: mail@rogerparry.net
Web address: www.rogerparry.net
Roger Parry & Partners LLP partnership no. OC312203
Registered in England and Wales.
A list of members of the LLP is available at the above address.