

**MARK FAGE ARCHITECT**

116 Lower Park Road Loughton Essex IG10 4NE

DRAWING

**SITE & LOCATION PLANS**

ADDRESS

88 Hungerdown Lane, Lawford, Essex CO11 2LY

SCALE


DATE

1:500 & 1:1250

MAR '24

DWG No.

JRK/SK/01A

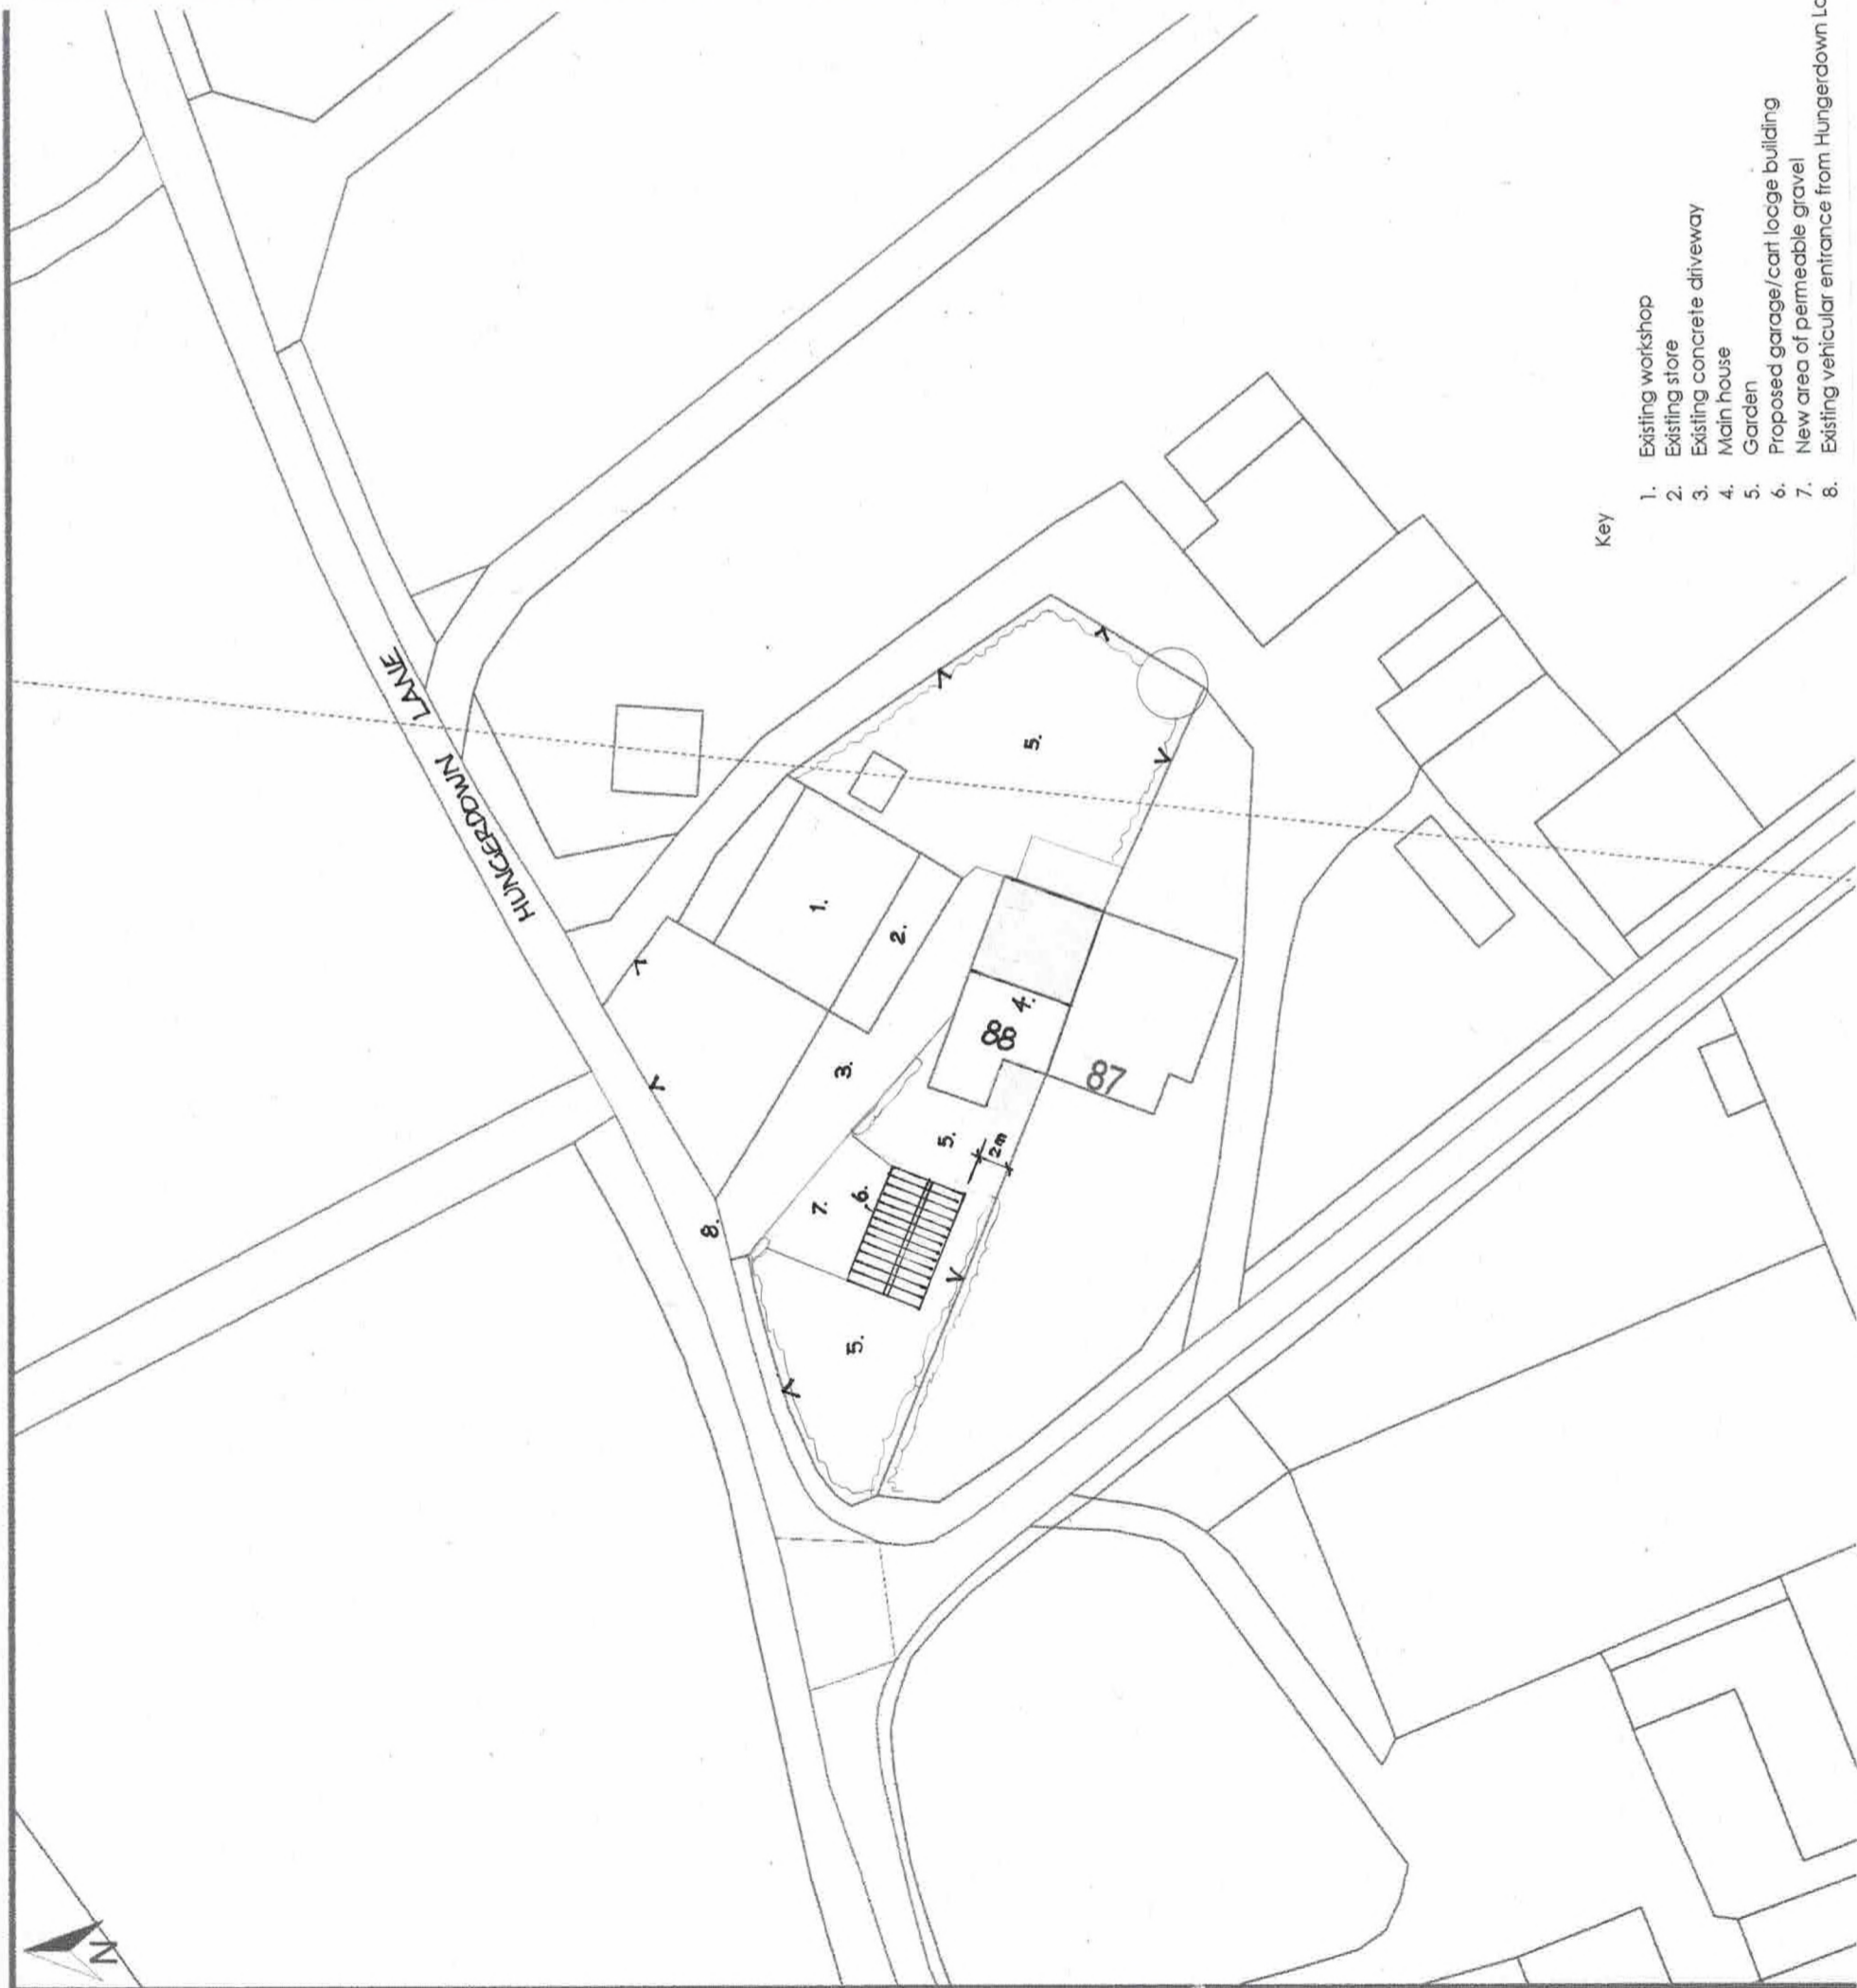

Key

1. Existing workshop
2. Existing store
3. Existing concrete driveway
4. Main house
5. Garden
6. Proposed garage/cart lodge building
7. New area of permeable gravel
8. Existing vehicular entrance from Hungerdown Lane

