


**All Dimensions are to be site checked**

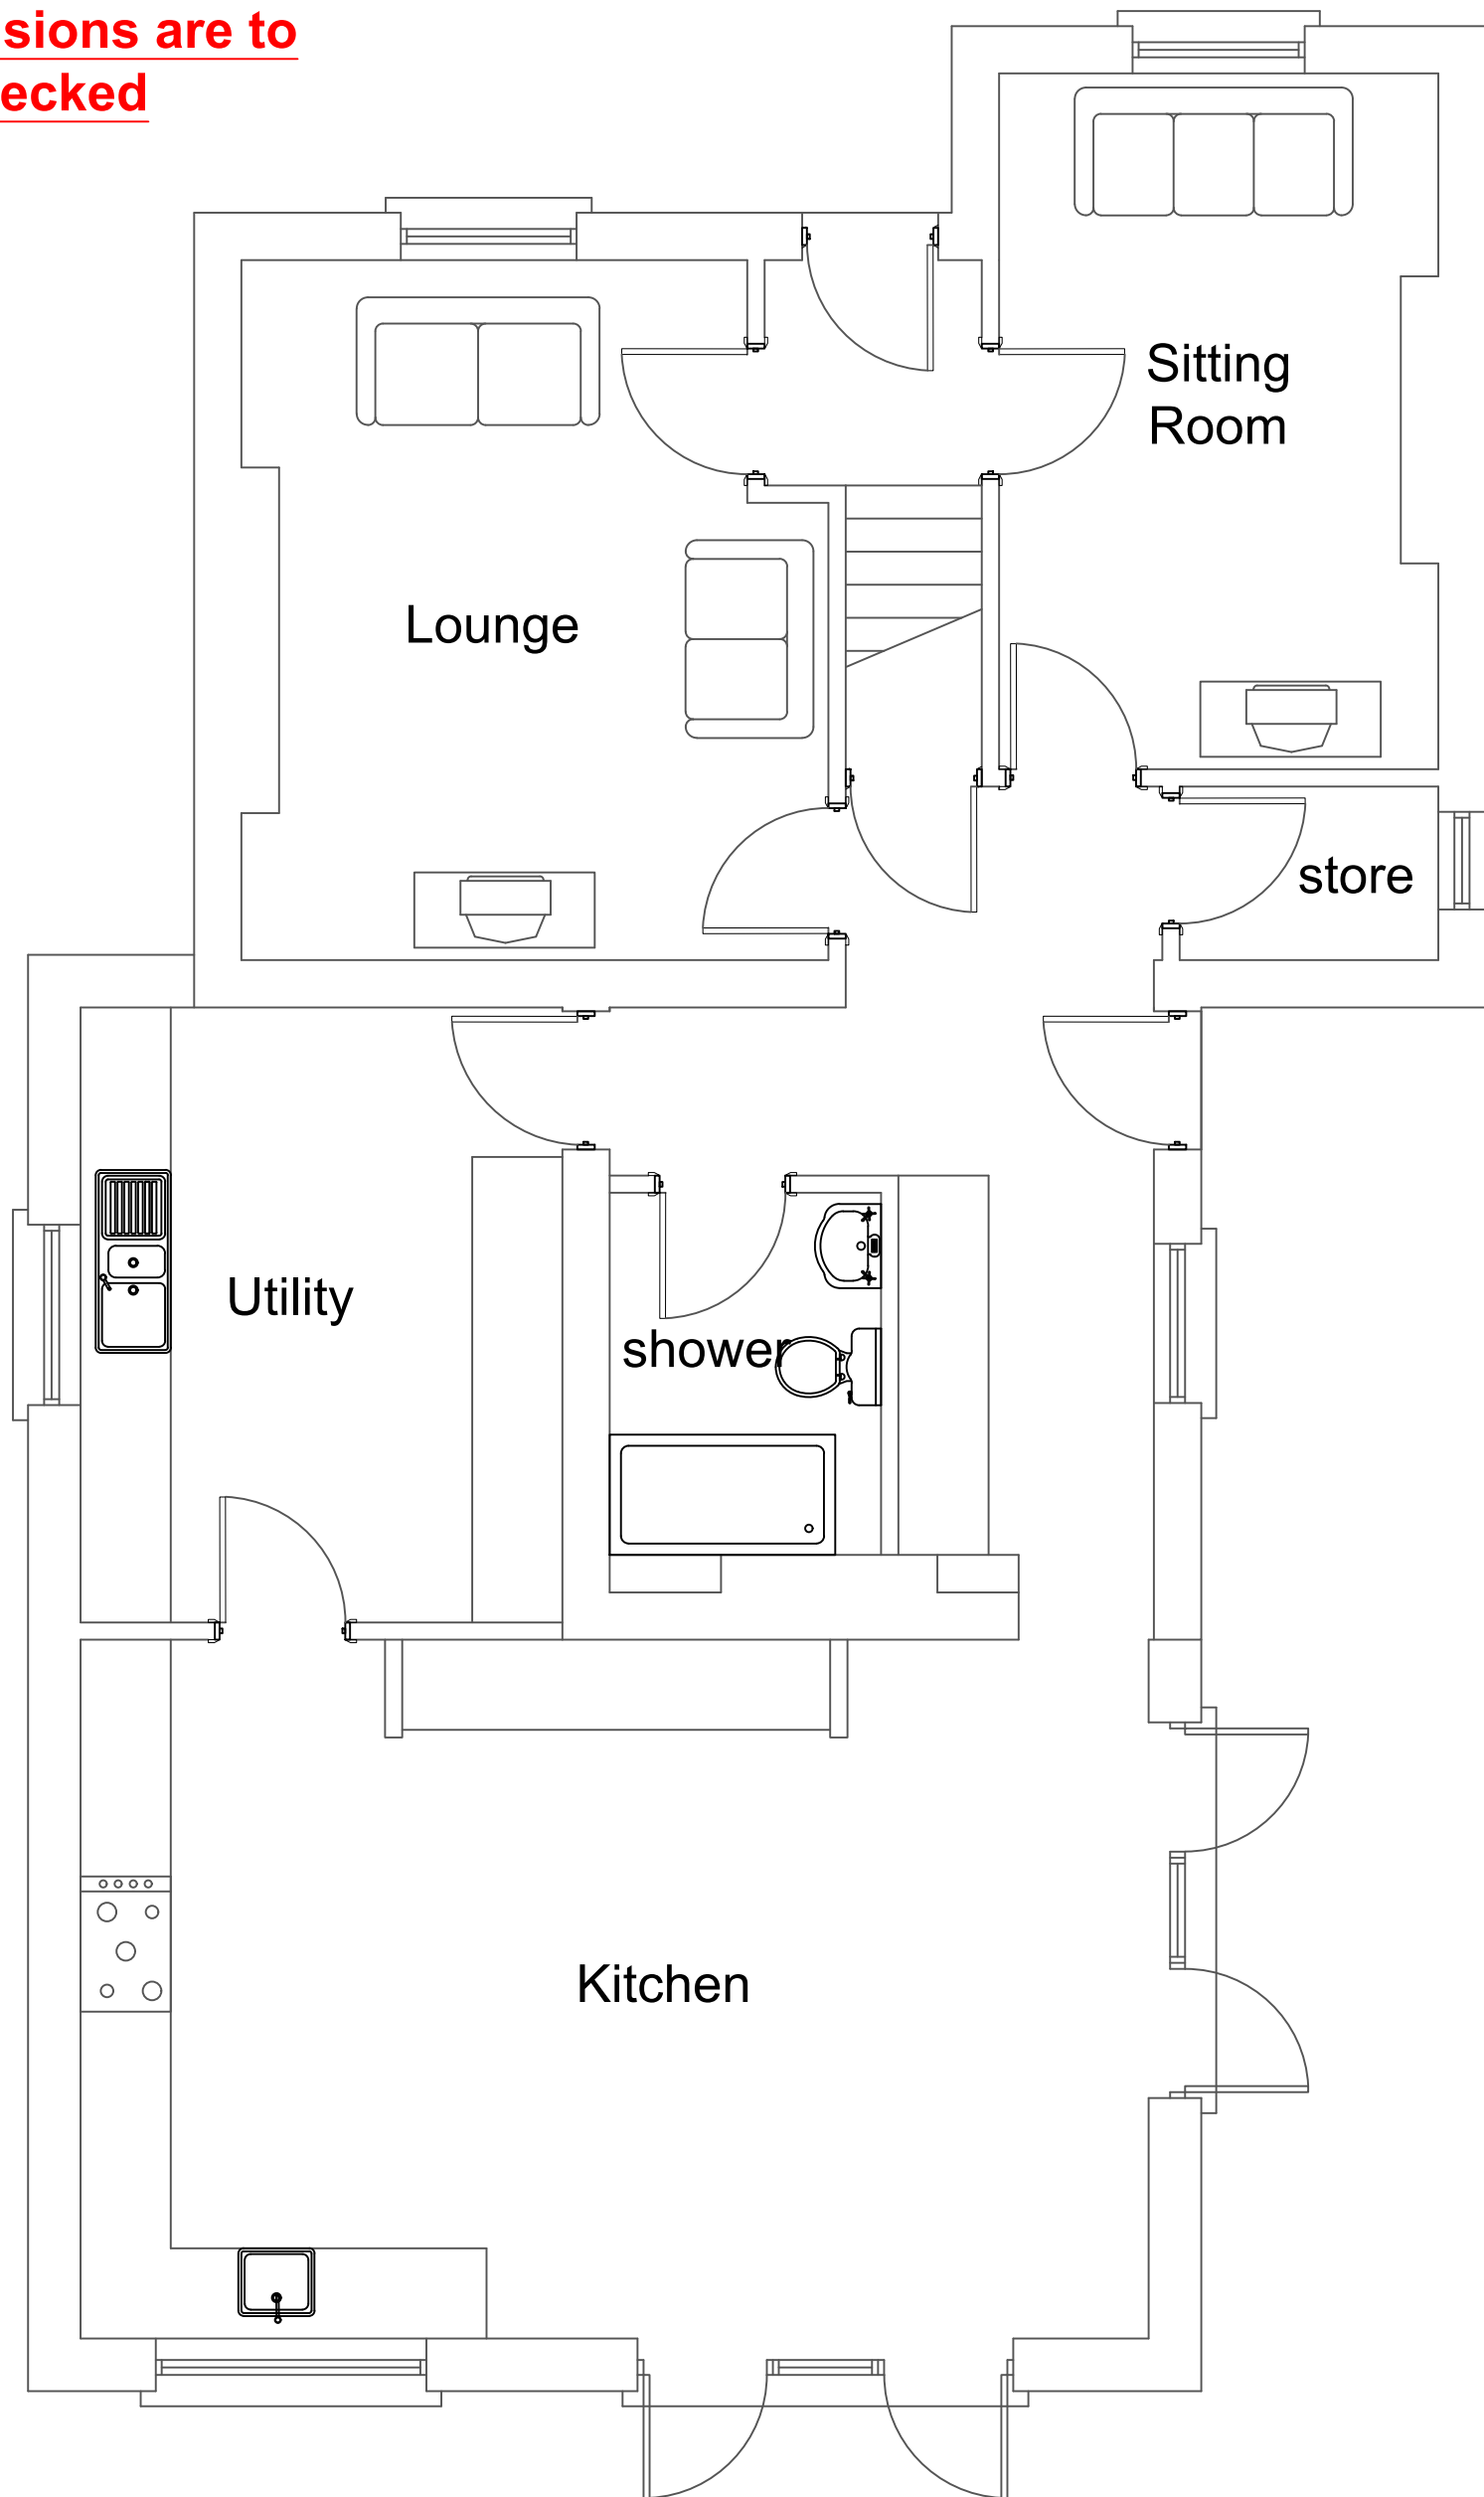

REVISIONS
A -

CLIENT  
Elizabeth Popham  
Ty Coed Mawr,  
22 Cwmpbill Road,  
Cwmtwrch Isaf,  
Powys, SA9 1DE

JOB TITLE  
Proposed single storey extension  
and internal alterations  
Ty Coed Mawr, 22 Cwmpbill Road,  
Cwmtwrch Isaf, Powys, SA9 1DE

DRNG. TITLE  
Proposed Ground Floor Plan

DATE:  
7<sup>th</sup> April 2024

CHECKED:  
SCALE:  
1:50

A3

DRNG. NO.  
JD007

REV.