


Location Plan
Scale 1 : 1250

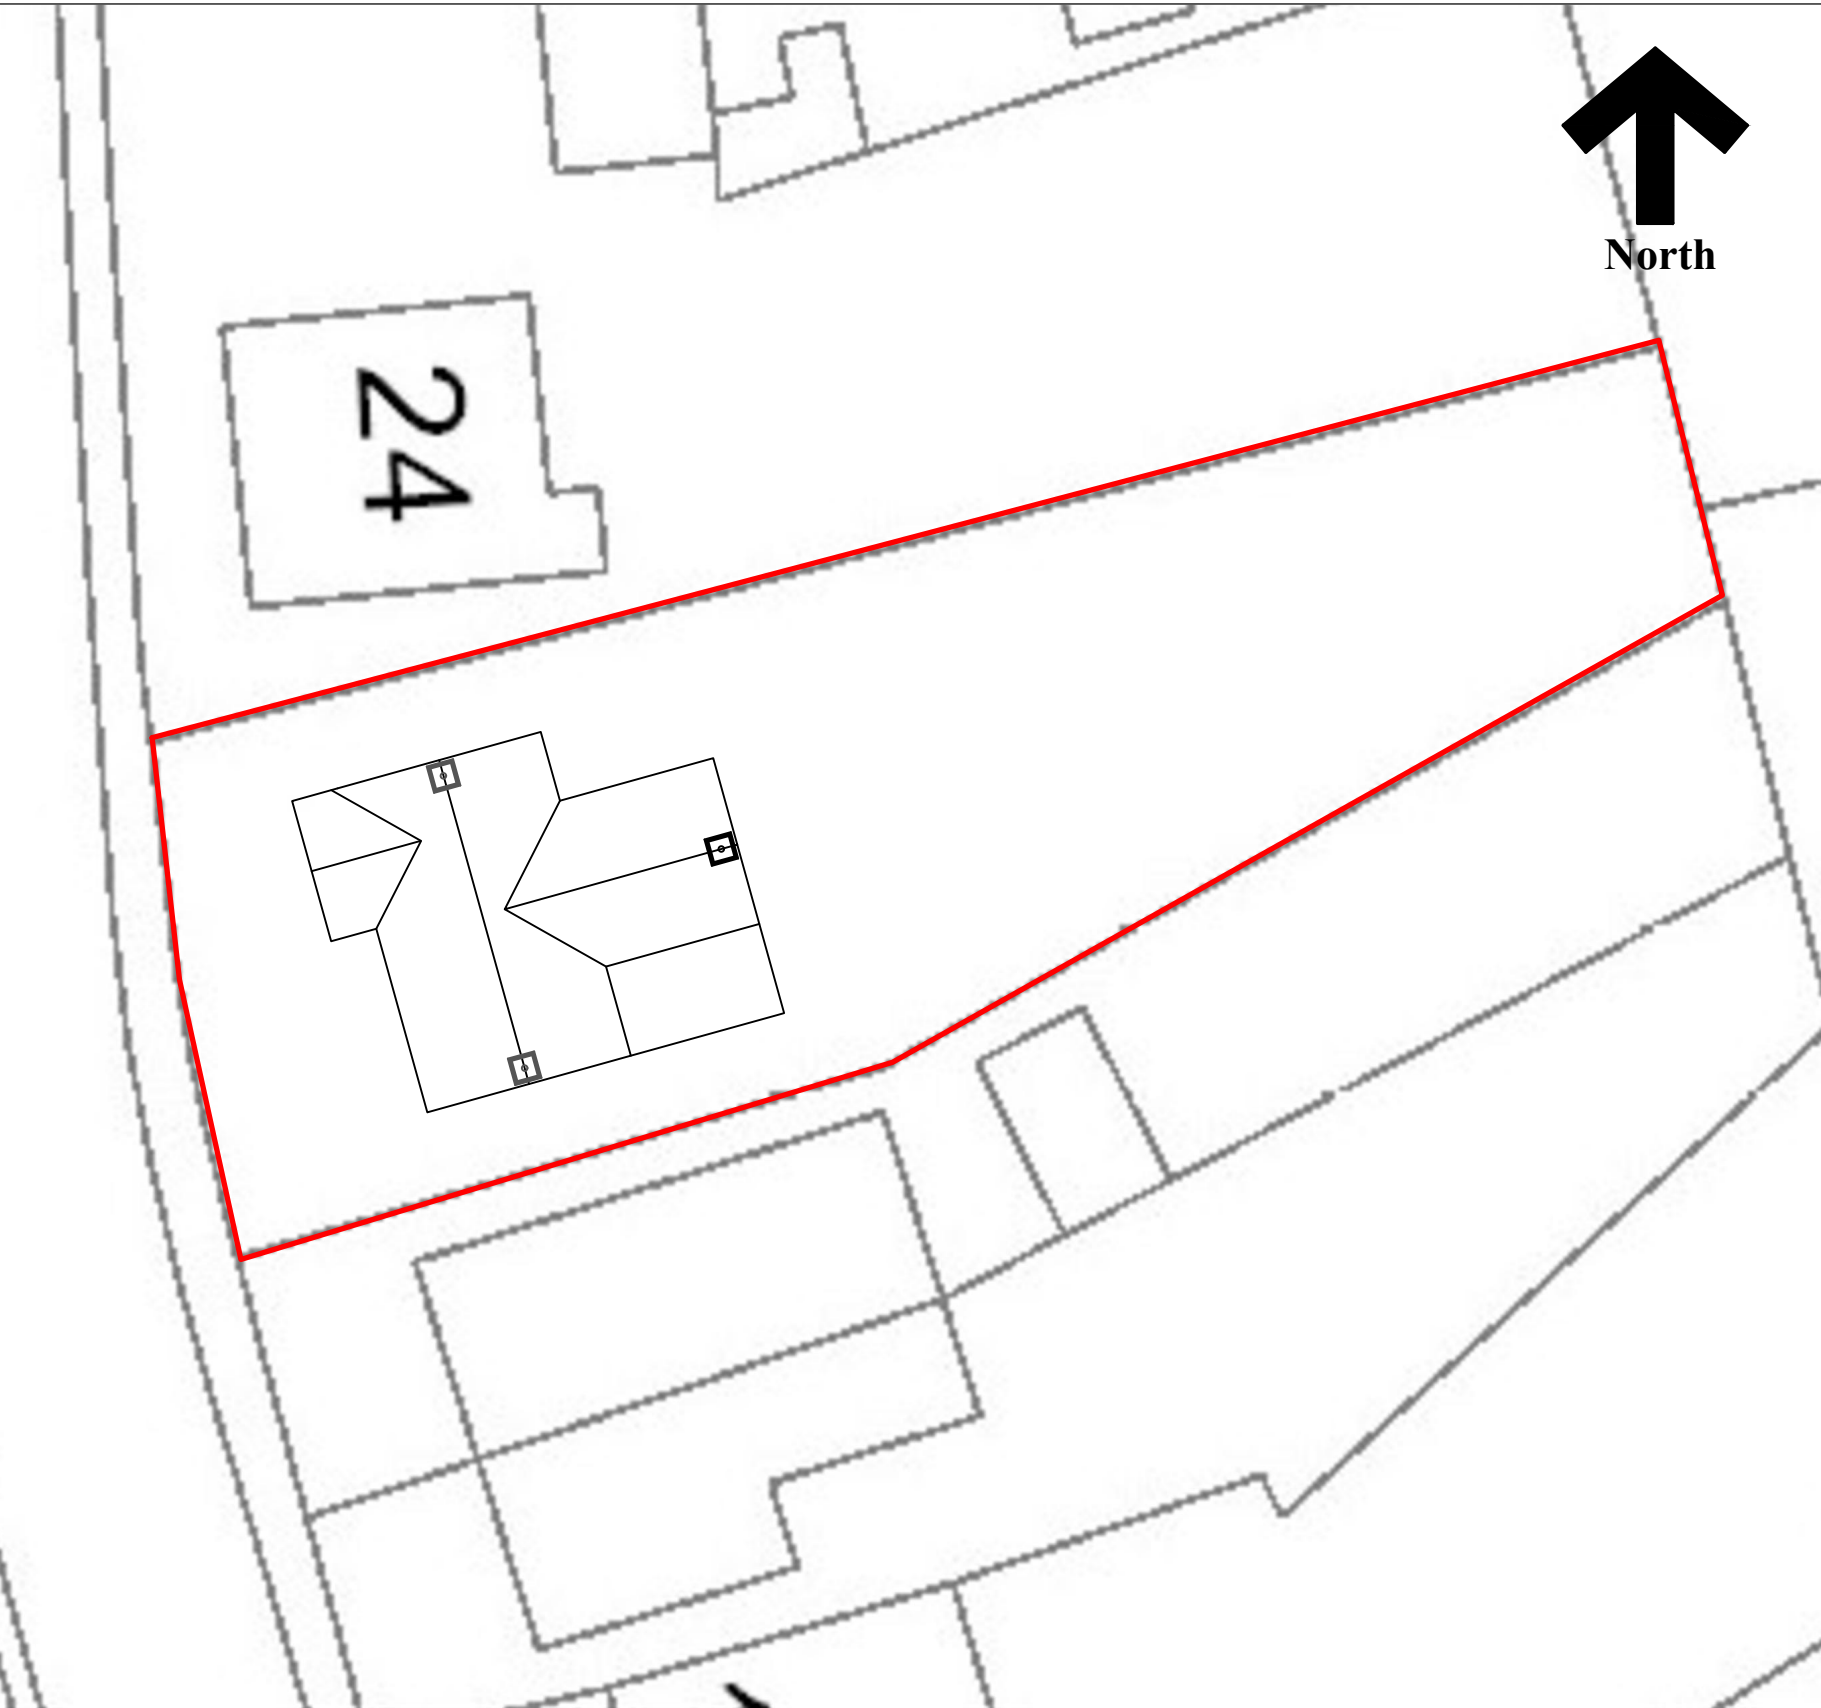

Block Plan
Scale 1 : 200

REVISIONS	
A -	

CLIENT
Elizabeth Popham
Ty Coed Mawr,
22 Cwmp hill Road,
Cwmtwrch Isaf,
Powys, SA9 1DE

JOB TITLE
Proposed single storey extension
and internal alterations
Ty Coed Mawr, 22 Cwmp hill Road,
Cwmtwrch Isaf, Powys, SA9 1DE

DRNG. TITLE
Location and Block Plan -
EXISTING

DATE:
7th April 2024

CHECKED:

SCALE:
As Noted

A3

DRNG. NO.
JD001

REV.