
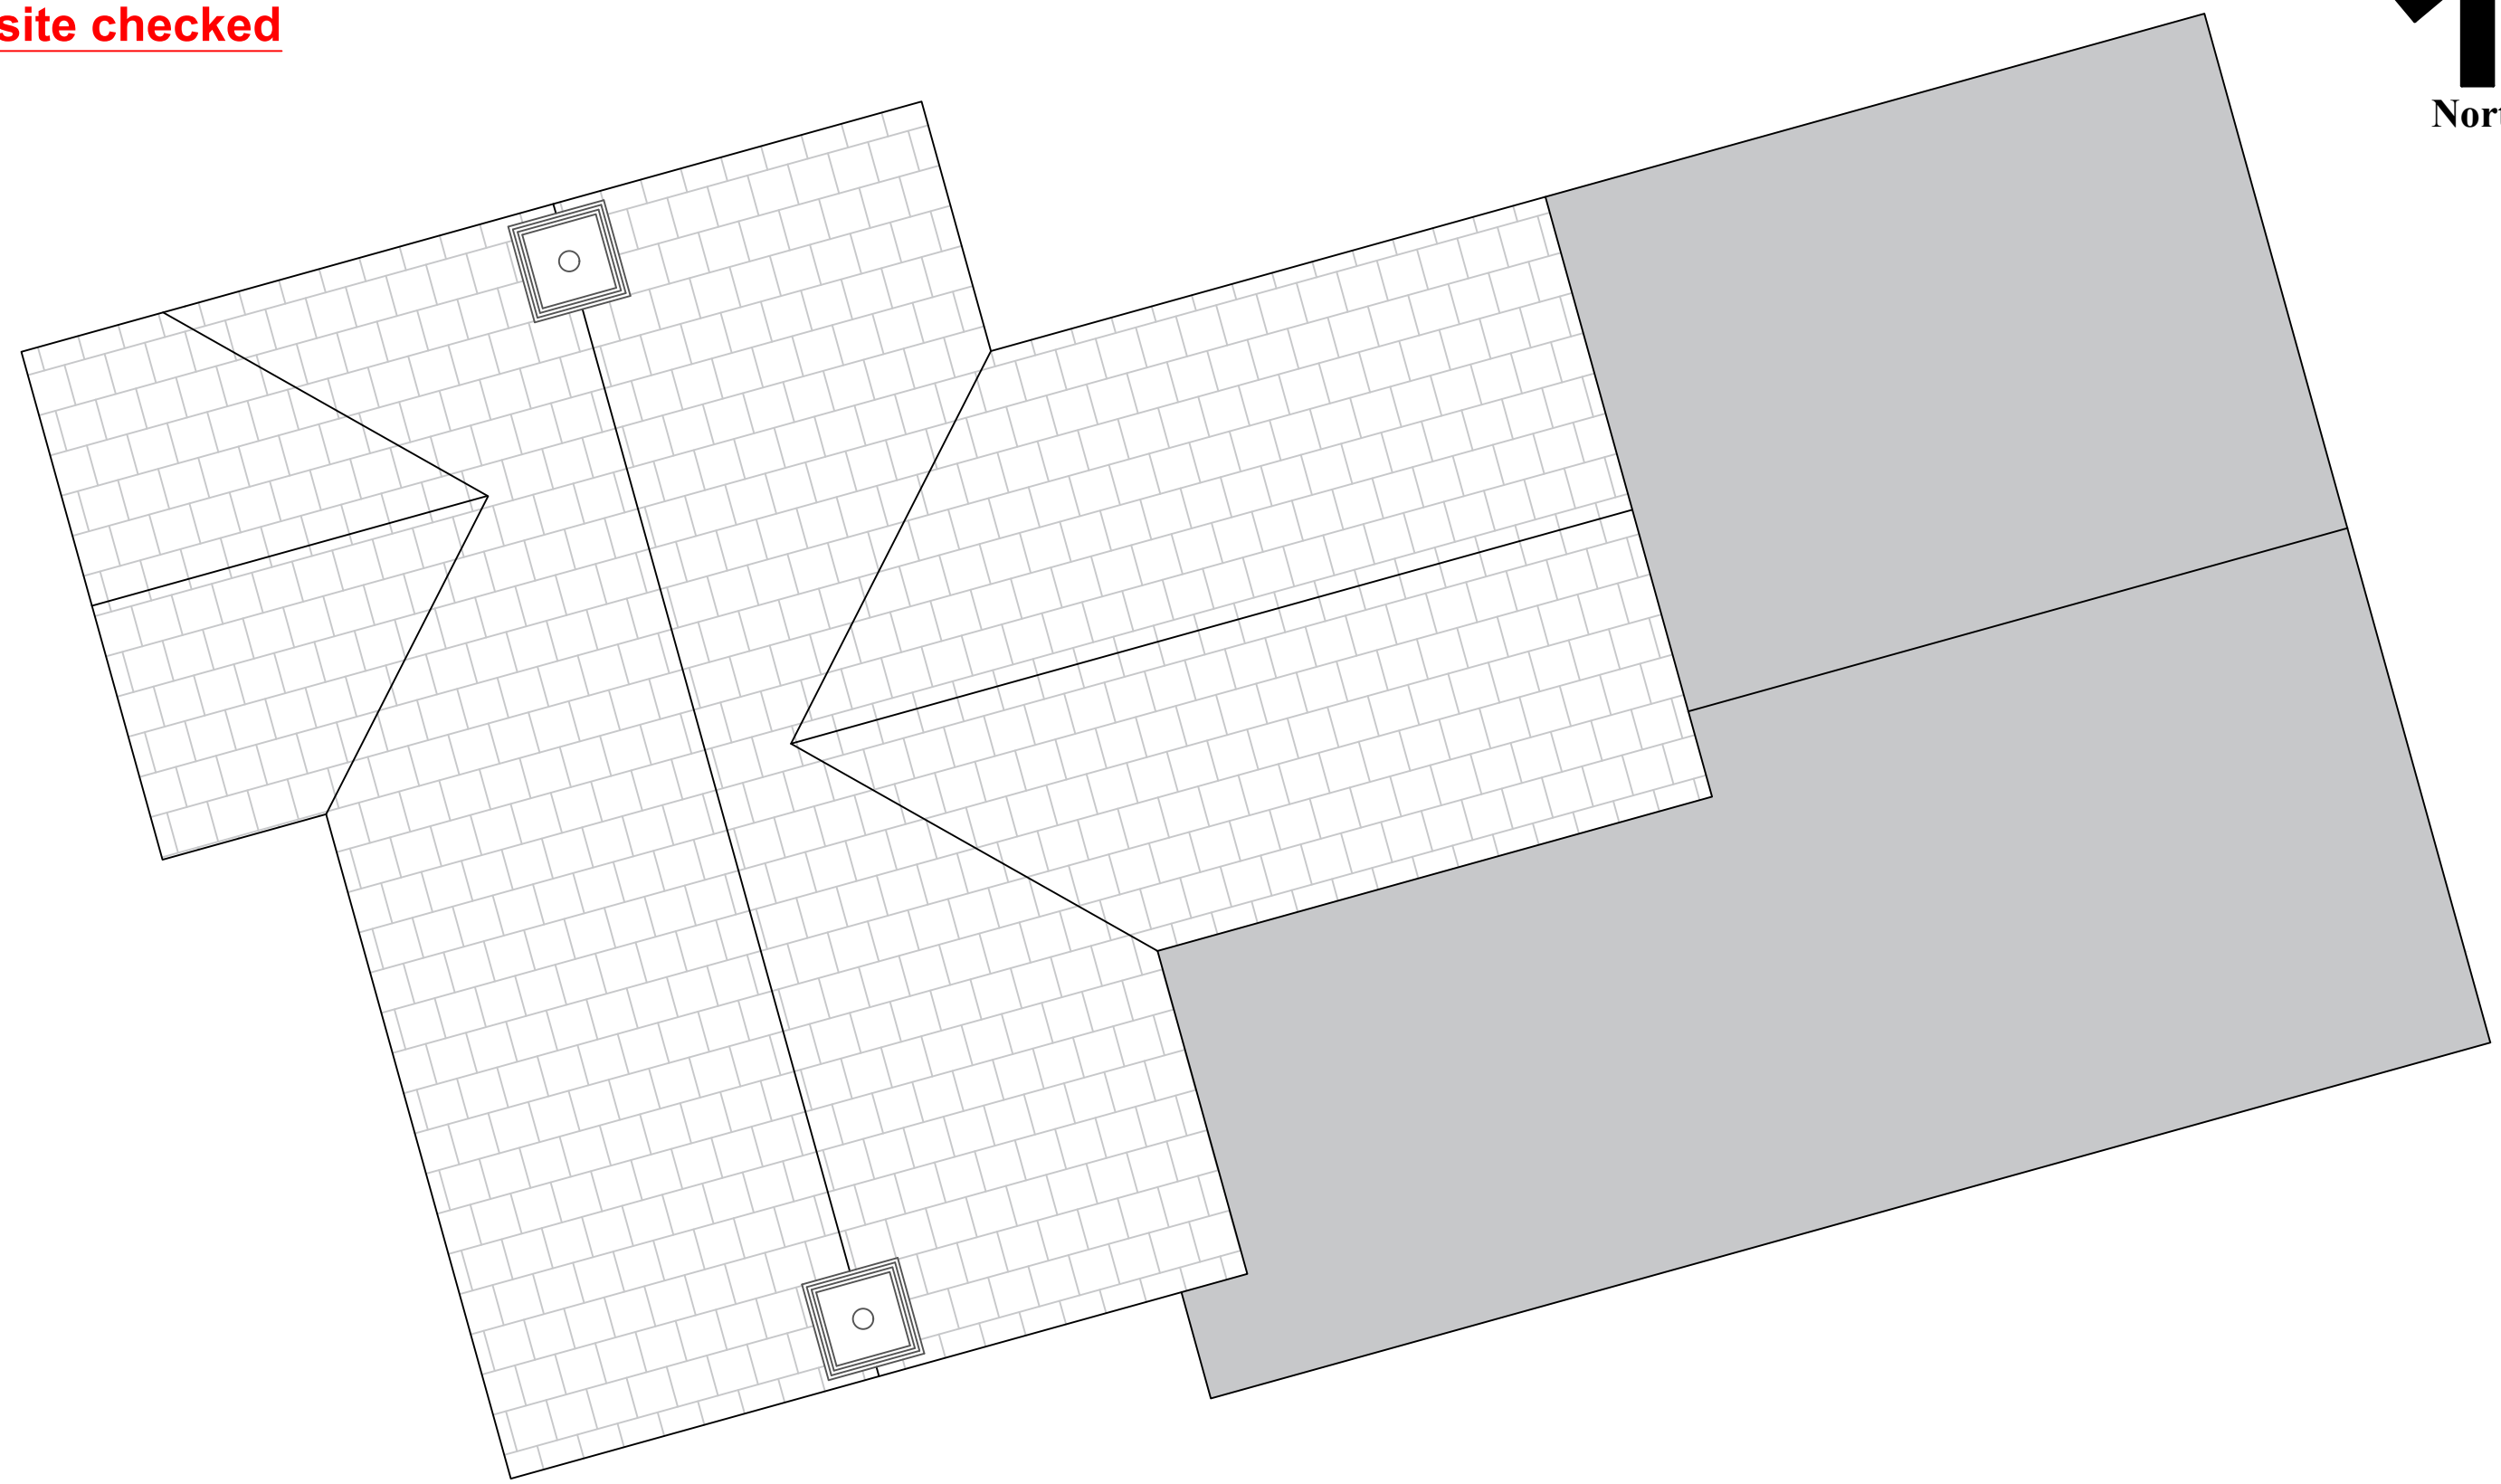


**All Dimensions are to
be site checked**

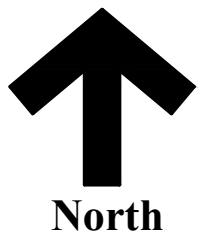

REVISIONS
A -

CLIENT
Elizabeth Popham
Ty Coed Mawr,
22 Cwmp hill Road,
Cwmtwrch Isaf,
Powys, SA9 1DE

DATE:
7th April 2024

JOB TITLE
Proposed single storey extension
and internal alterations
Ty Coed Mawr, 22 Cwmp hill Road,
Cwmtwrch Isaf, Powys, SA9 1DE

CHECKED:

SCALE:
1:50

DRNG. TITLE
Existing Elevations

DRNG. NO.
JD009

REV.

A3