


Location Plan  
Scale 1 : 1250

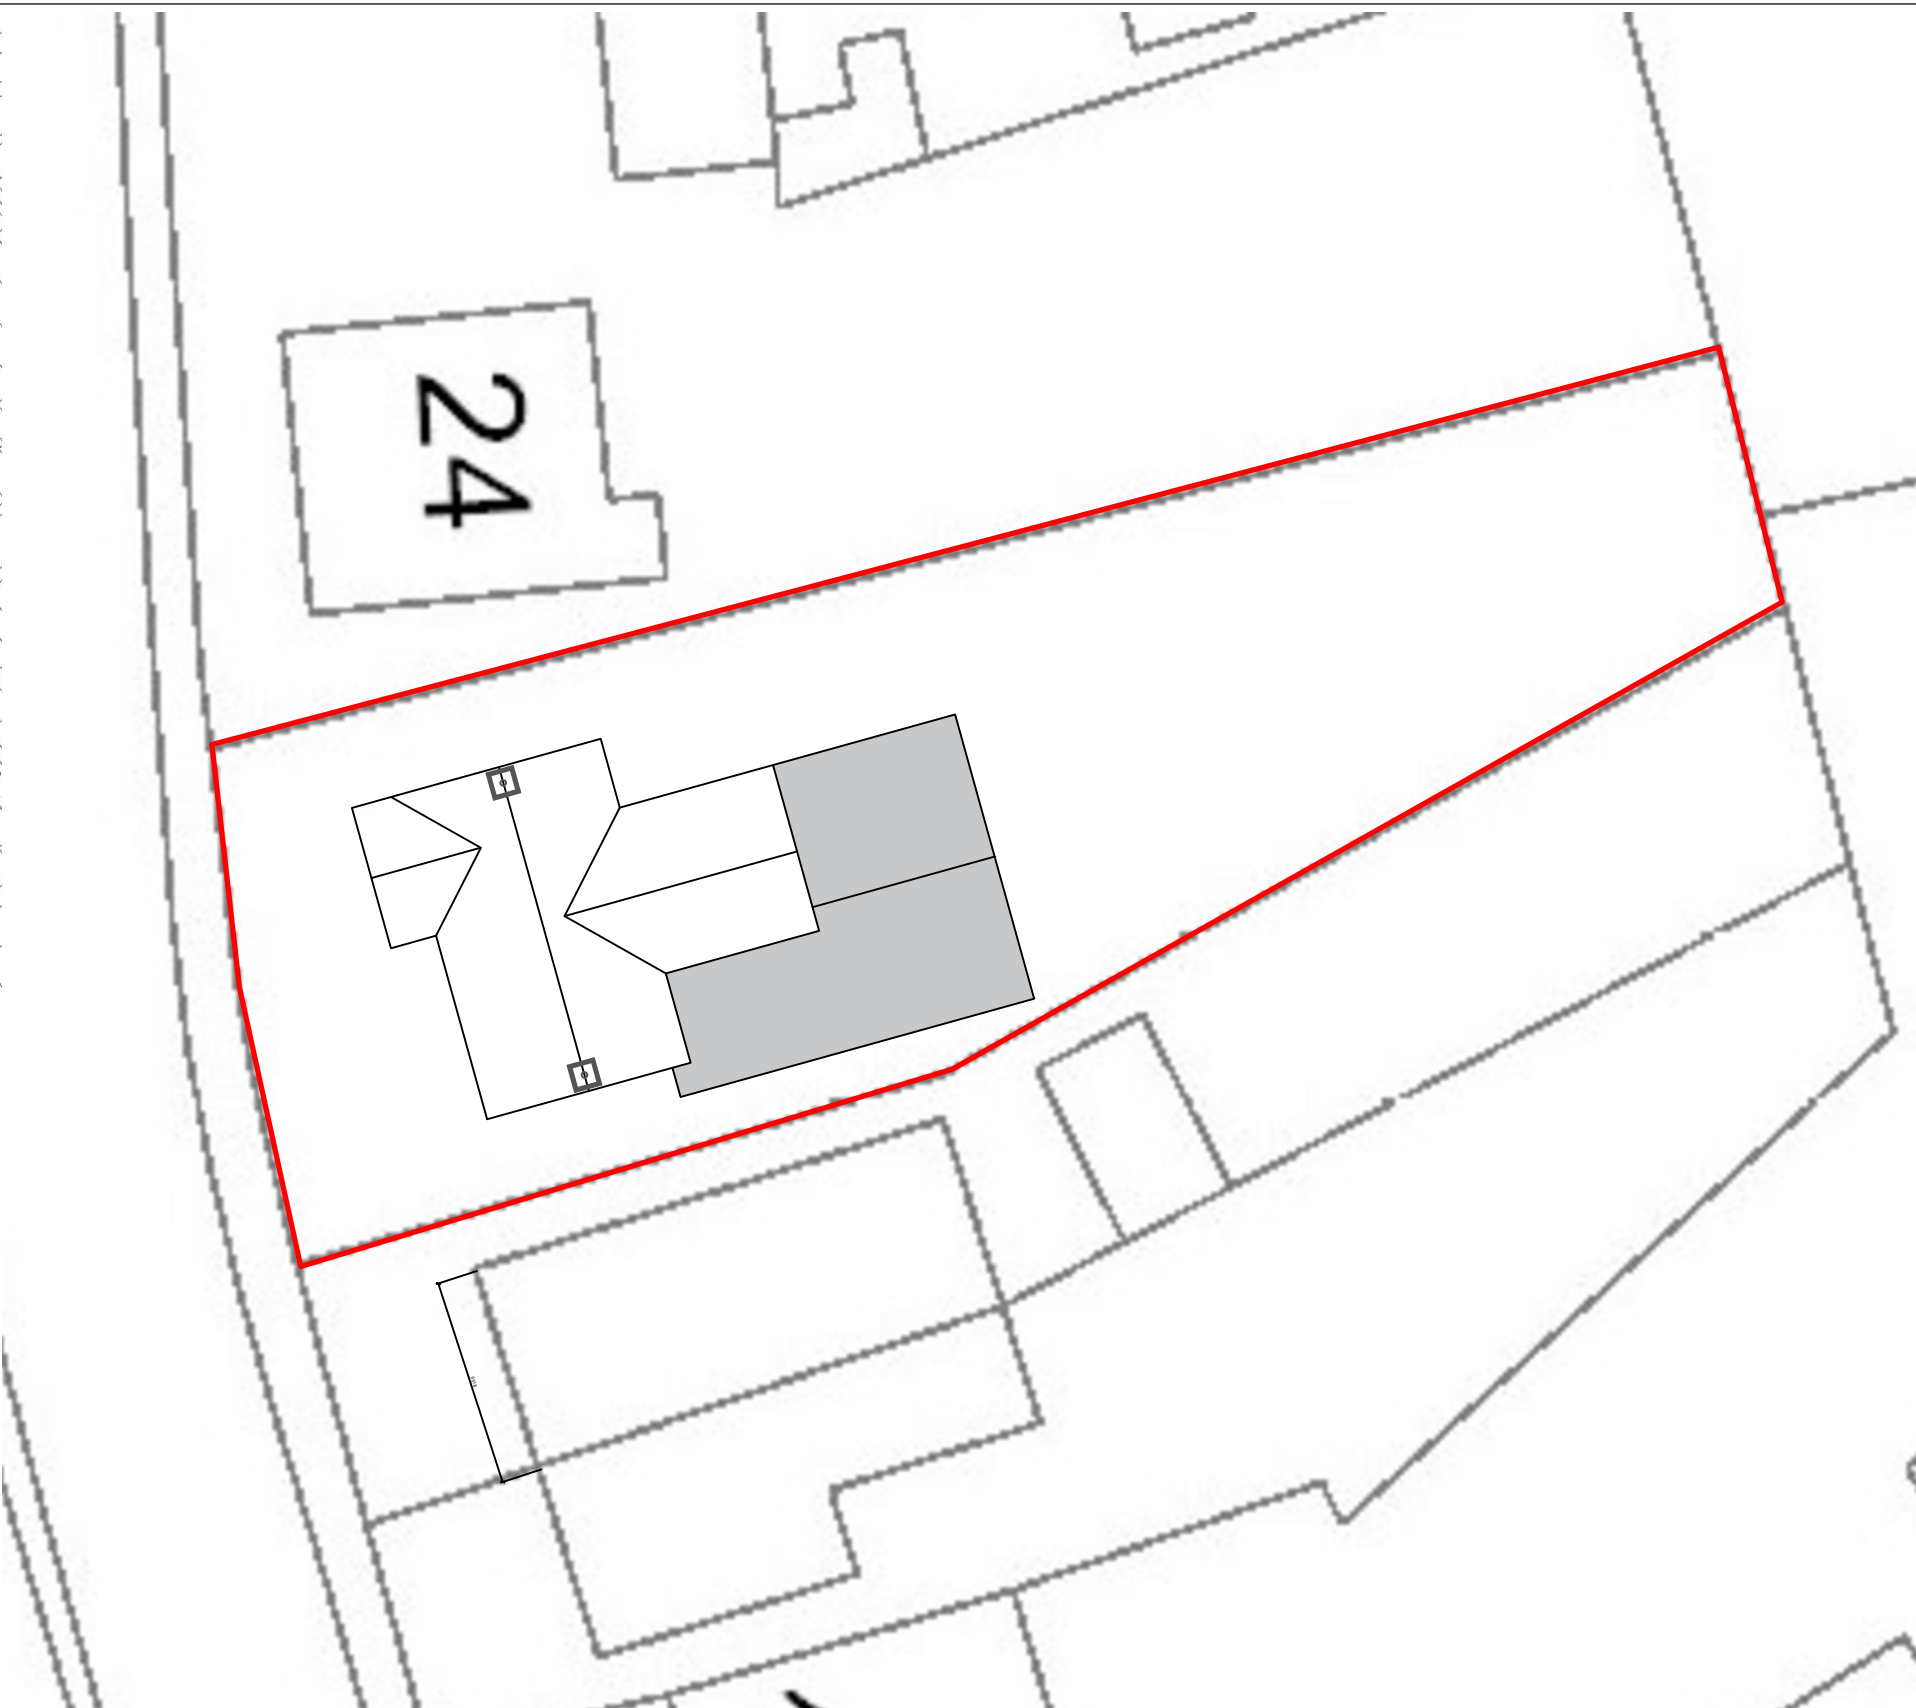

Block Plan  
Scale 1 : 200

REVISIONS
A -

CLIENT  
Elizabeth Popham  
Ty Coed Mawr,  
22 Cwmphill Road,  
Cwmtwrch Isaf,  
Powys, SA9 1DE

JOB TITLE  
Proposed single storey extension  
and internal alterations  
Ty Coed Mawr, 22 Cwmphill Road,  
Cwmtwrch Isaf, Powys, SA9 1DE

DRNG. TITLE  
Location and Block Plan  
As Proposed

DATE:  
7<sup>th</sup> April 2024

CHECKED:

SCALE:  
As Noted

A3

DRNG. NO.  
JD006

REV.