


All Dimensions are to be site checked

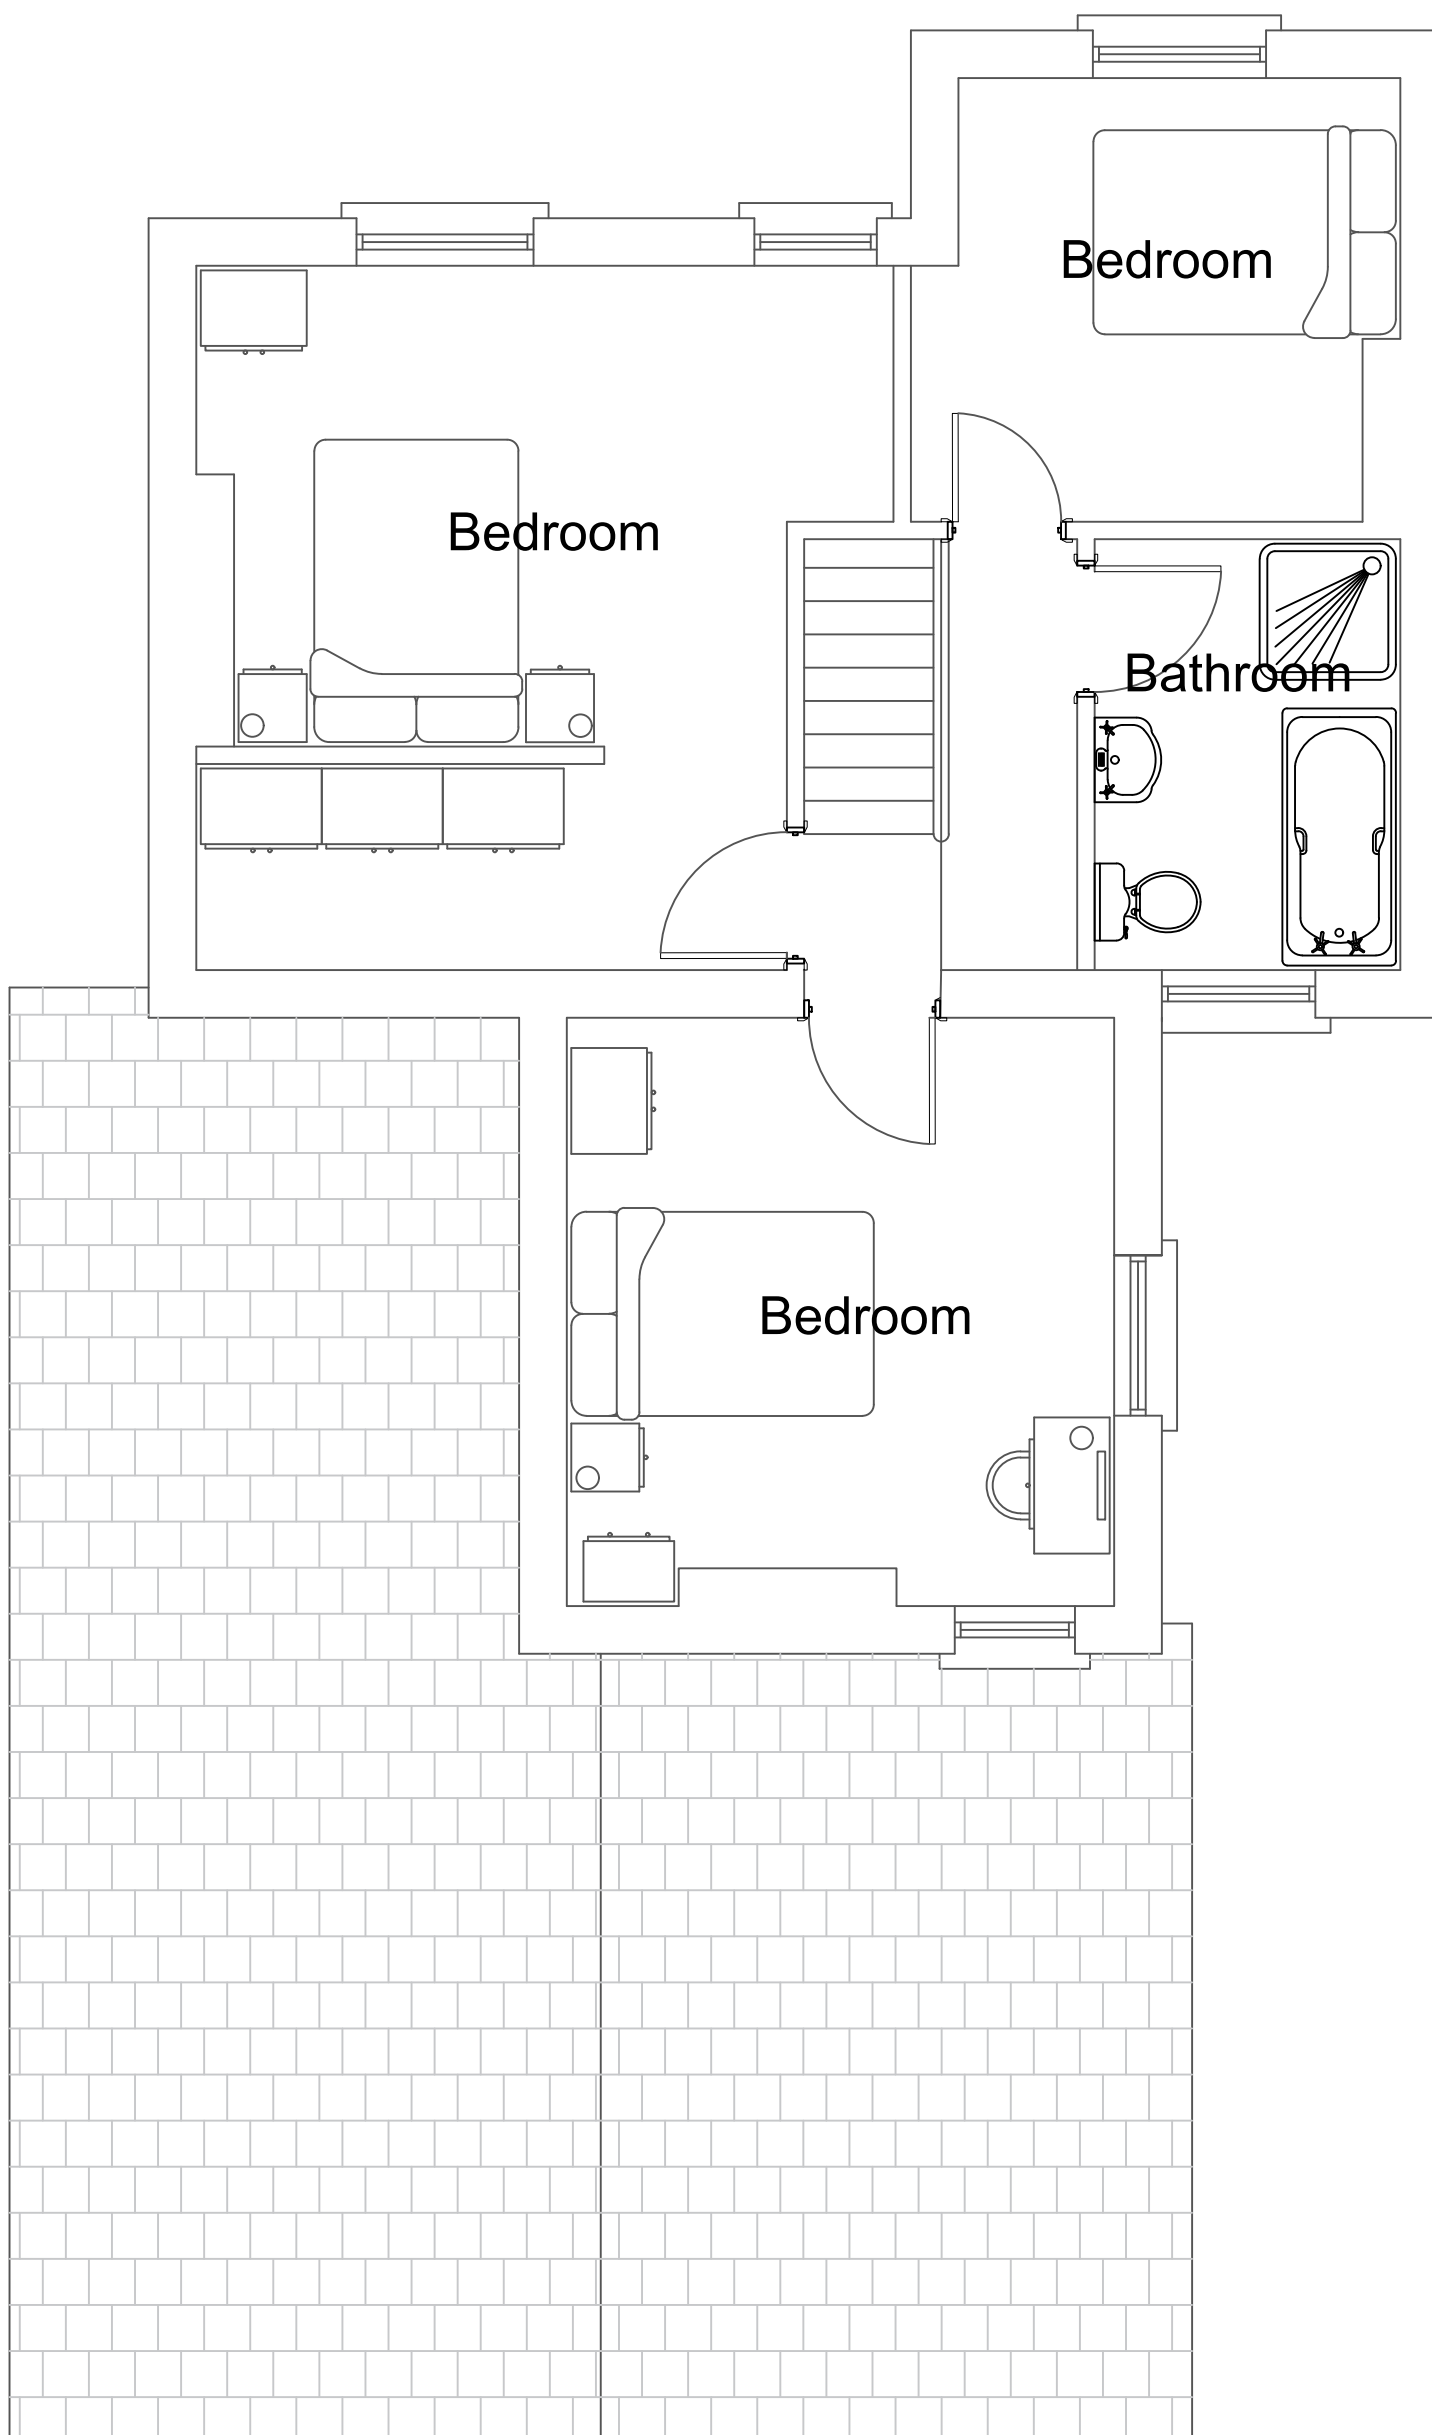

REVISIONS
A -

CLIENT
Elizabeth Popham
Ty Coed Mawr,
22 Cwmpbill Road,
Cwmtwrch Isaf,
Powys, SA9 1DE

JOB TITLE
Proposed single storey extension
and internal alterations
Ty Coed Mawr, 22 Cwmpbill Road,
Cwmtwrch Isaf, Powys, SA9 1DE

DRNG. TITLE
Proposed First Floor Plan

DATE:
7th April 2024

CHECKED:
SCALE:
1:50

DRNG. NO.
JD008

A3

REV.