


194 FRONK'S ROAD: LOCATION PLAN
SCALE: 1:1250@A3

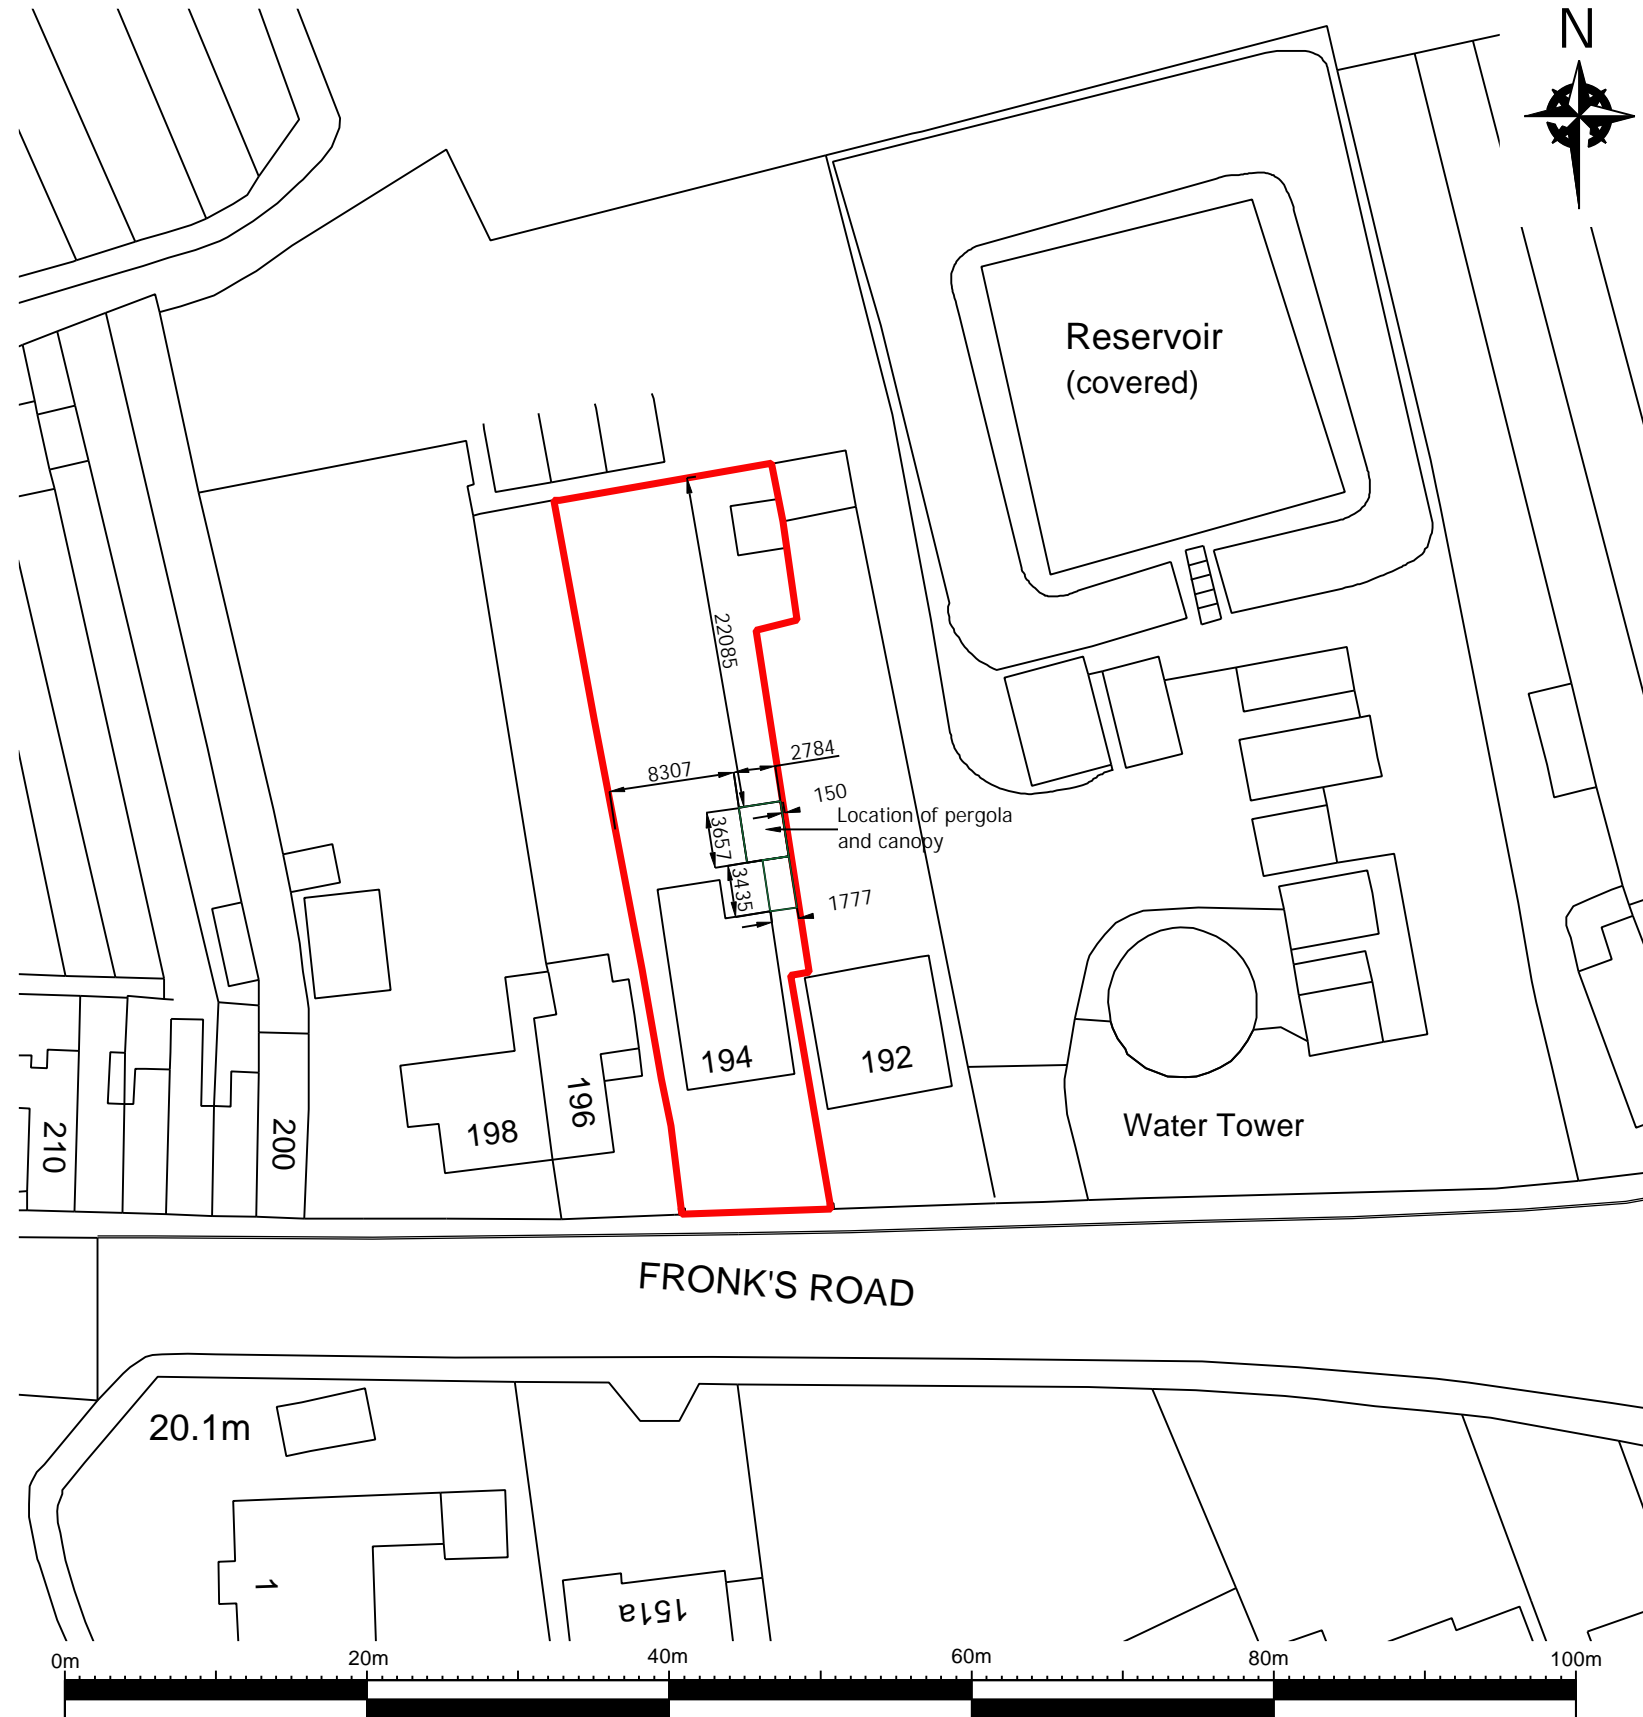

Meters
194 FRONK'S ROAD: BLOCK PLAN
SCALE: 1:500@A3

REV:	DATE:	DESCRIPTION:
00	10.04.2024	LOCATION AND BLOCK PLAN PRODUCED

PROJECT NAME:
PERGOLA

PROJECT NUMBER:
9000_0098

ADDRESS:
**194 FRONK'S ROAD
DOVERCOURT
ESSEX**

DRAWING NAME:
LOCATION AND BLOCK PLAN

PURPOSE:
PLANNING APPLICATION

DRAWING NUMBER: 0098-A-001	REVISION STATUS: 00
--------------------------------------	-------------------------------

SCALE: AS SHOWN	STATUS: FOR REVIEW
---------------------------	------------------------------

DATE: 10.04.2024	DRAWN: B.ANN	ISSUED: B.ANN
----------------------------	------------------------	-------------------------

