


DO NOT SCALE OFF THIS DRAWING  
 All dimensions are given in good faith and  
 Believed to be correct.  
 If in doubt please consult the site engineer  
 No responsibility can be taken with any errors  
 found by measuring off this drawing.  
 ©WALTONBUILD2022

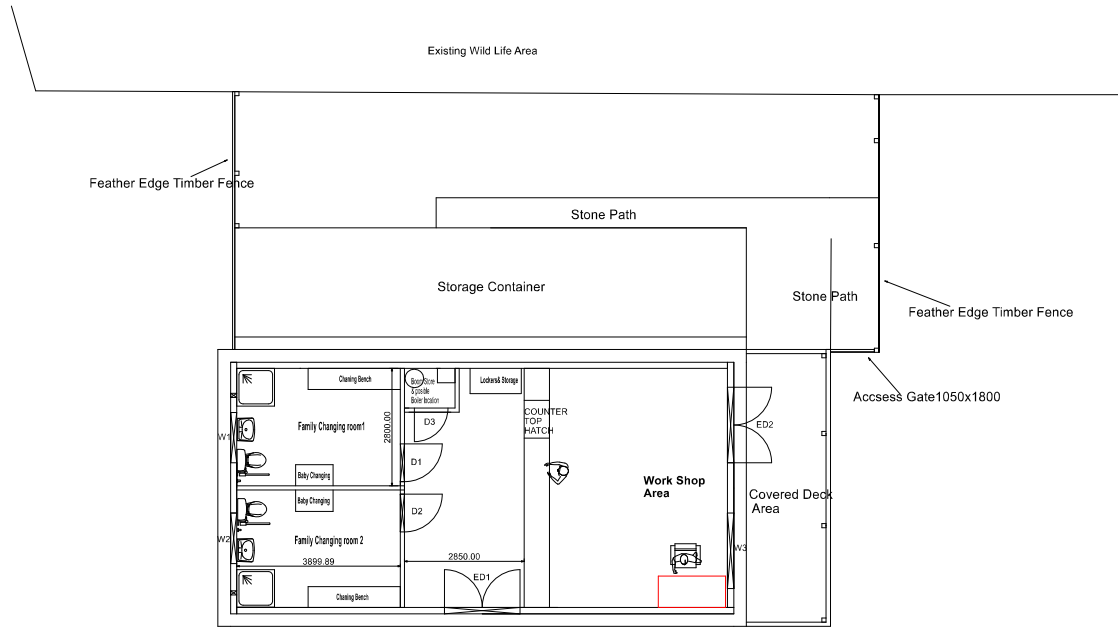

**WaltonBuild**  
 Construct|Maintain|Sustain

www.waltonbuild.co.uk

Project  
**Proposed Bike Hub**  
 Efta Valley Visitor Centre  
 Efta Valley  
 Rhayader  
 LDN-38P

Drawing Title  
**Proposed Fencing & Storage Container**  
 Sitting  
 Client  
 Welsh Water / Dwr Cymru  
 Drawing No.  
**EV015**  
 Date 18/03/24 Scale 1:180  
 Drawn by RLW Checked by -

