


DO NOT SCALE FROM DRAWING.
 If you require clarification of any dimensions or details please contact
 Esposito Architecture Limited - See contact details below.
 This drawing should not be copied or reproduced in whole or in part, nor used in
 conjunction with any project with or without permission and remains the copyright
 of Esposito Architecture Limited.
 NOTE: When printing from a PDF, ensure print scaling is set to Actual Size (Not
 Scaled to Fit) as follows:
 File -> Print -> Page Sizing & Handling -> Page Scaling -> Actual Size



A1 SHEET



FRONT ELEVATION

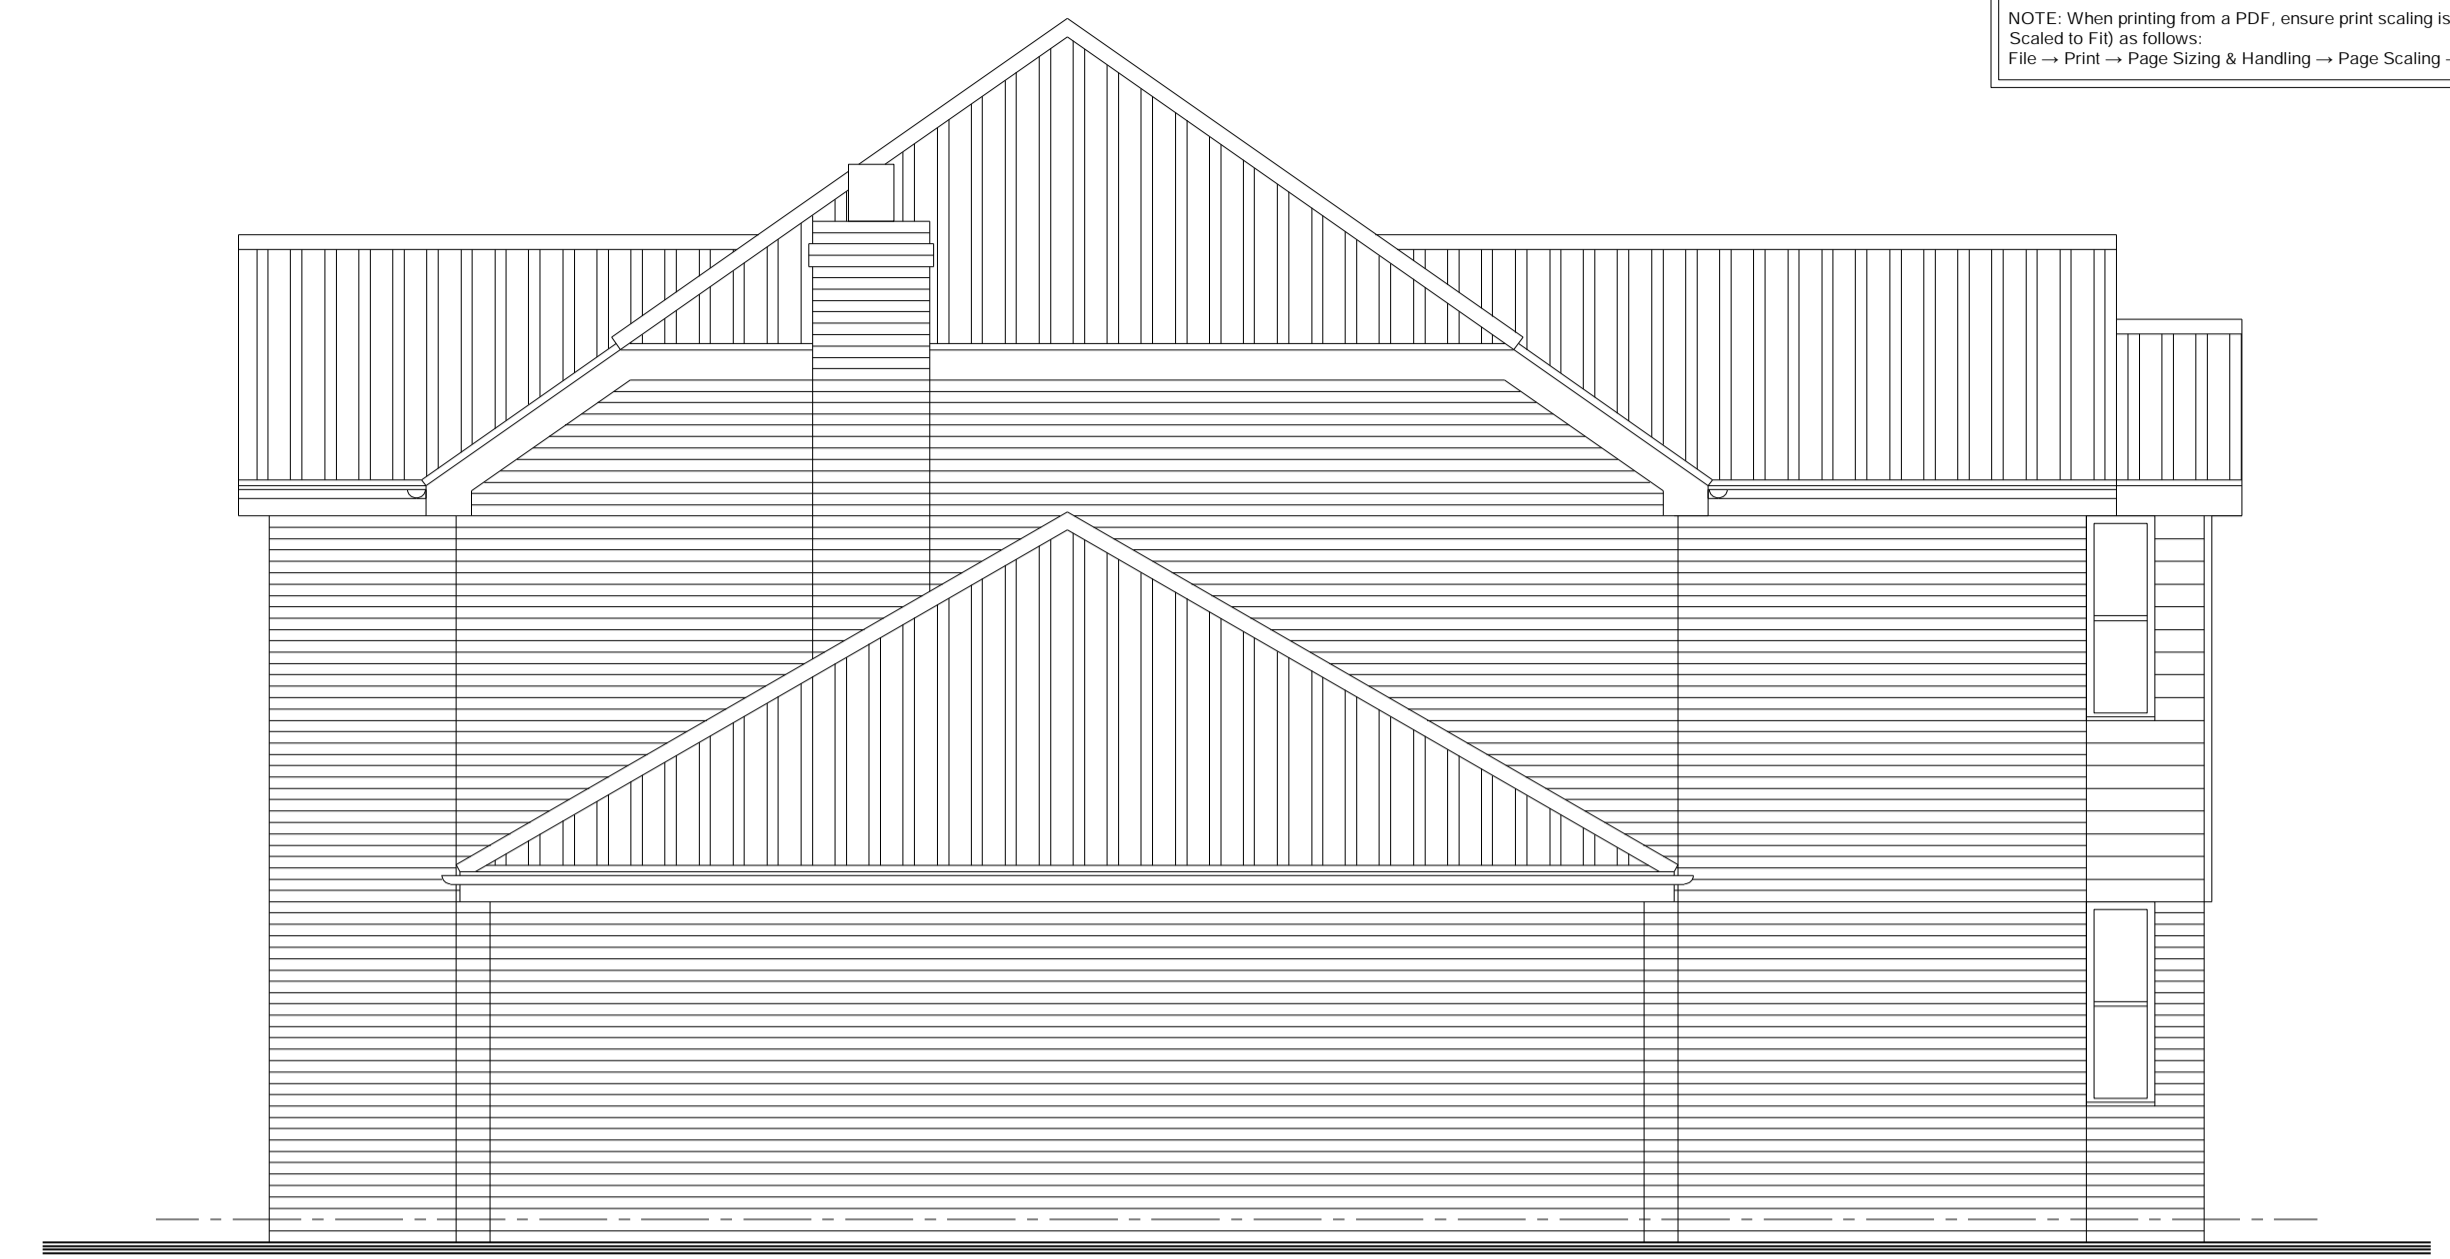


SIDE ELEVATION

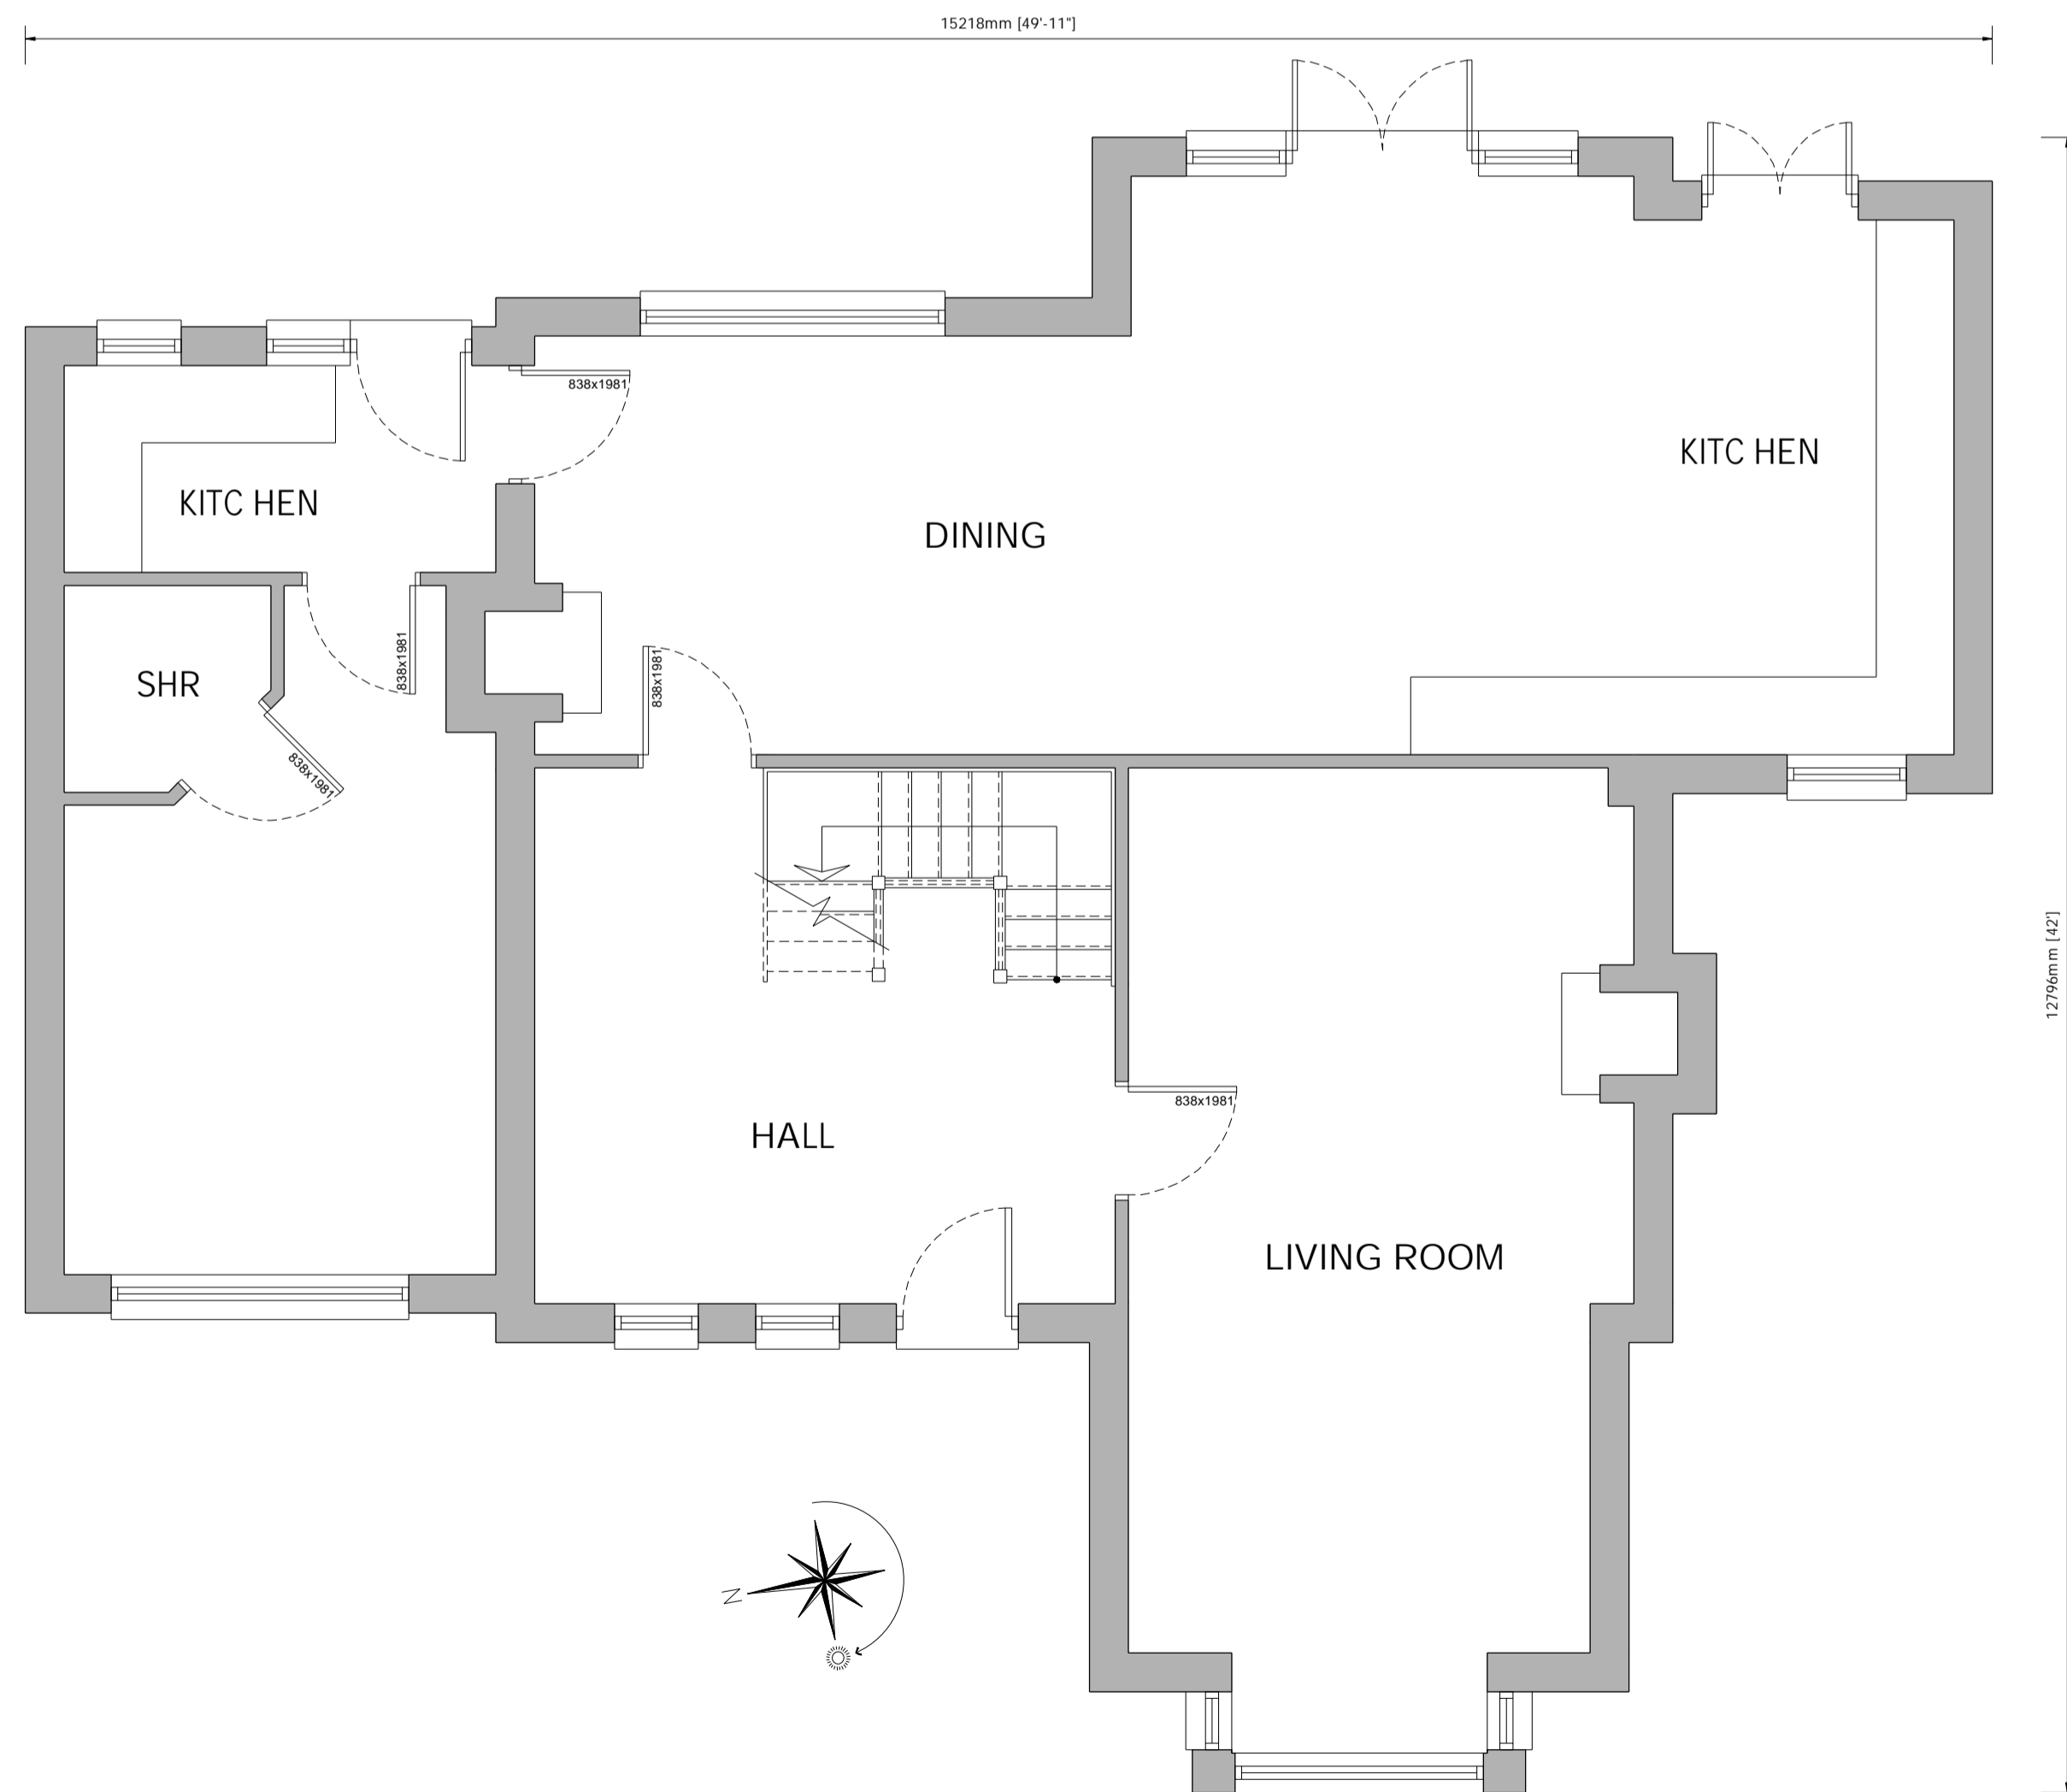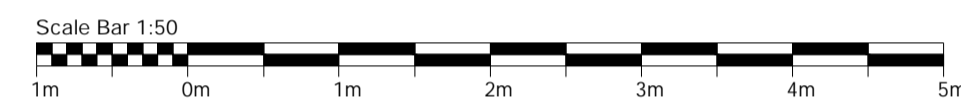

GROUND FLOOR PLAN

Revisions	
A	02-05-24 Dimensions and north point added.

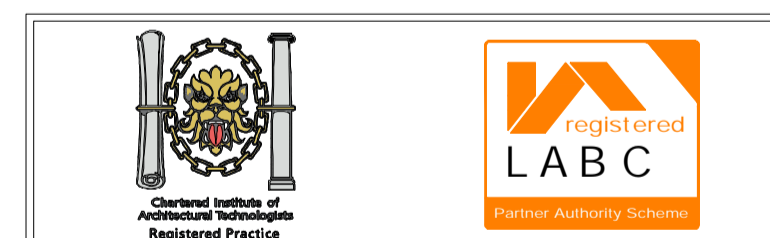

ESPO SITO
 ARCHITECTURE LIMITED
 1 Meadow Close - Great Bromley - Colchester - Essex - CO1 2XG

Client: Mr & Mrs Neal

Project: Twigs, Cansey Lane, Bradfield, Manningtree, Essex CO11 2XG

Day: Existing Plans and Elevations

Date:	March 2024	Scale:	1:50 @ A1
Project:	TC L	Day No.:	P-02
Rev.:	A		

Status: Planning Issue