


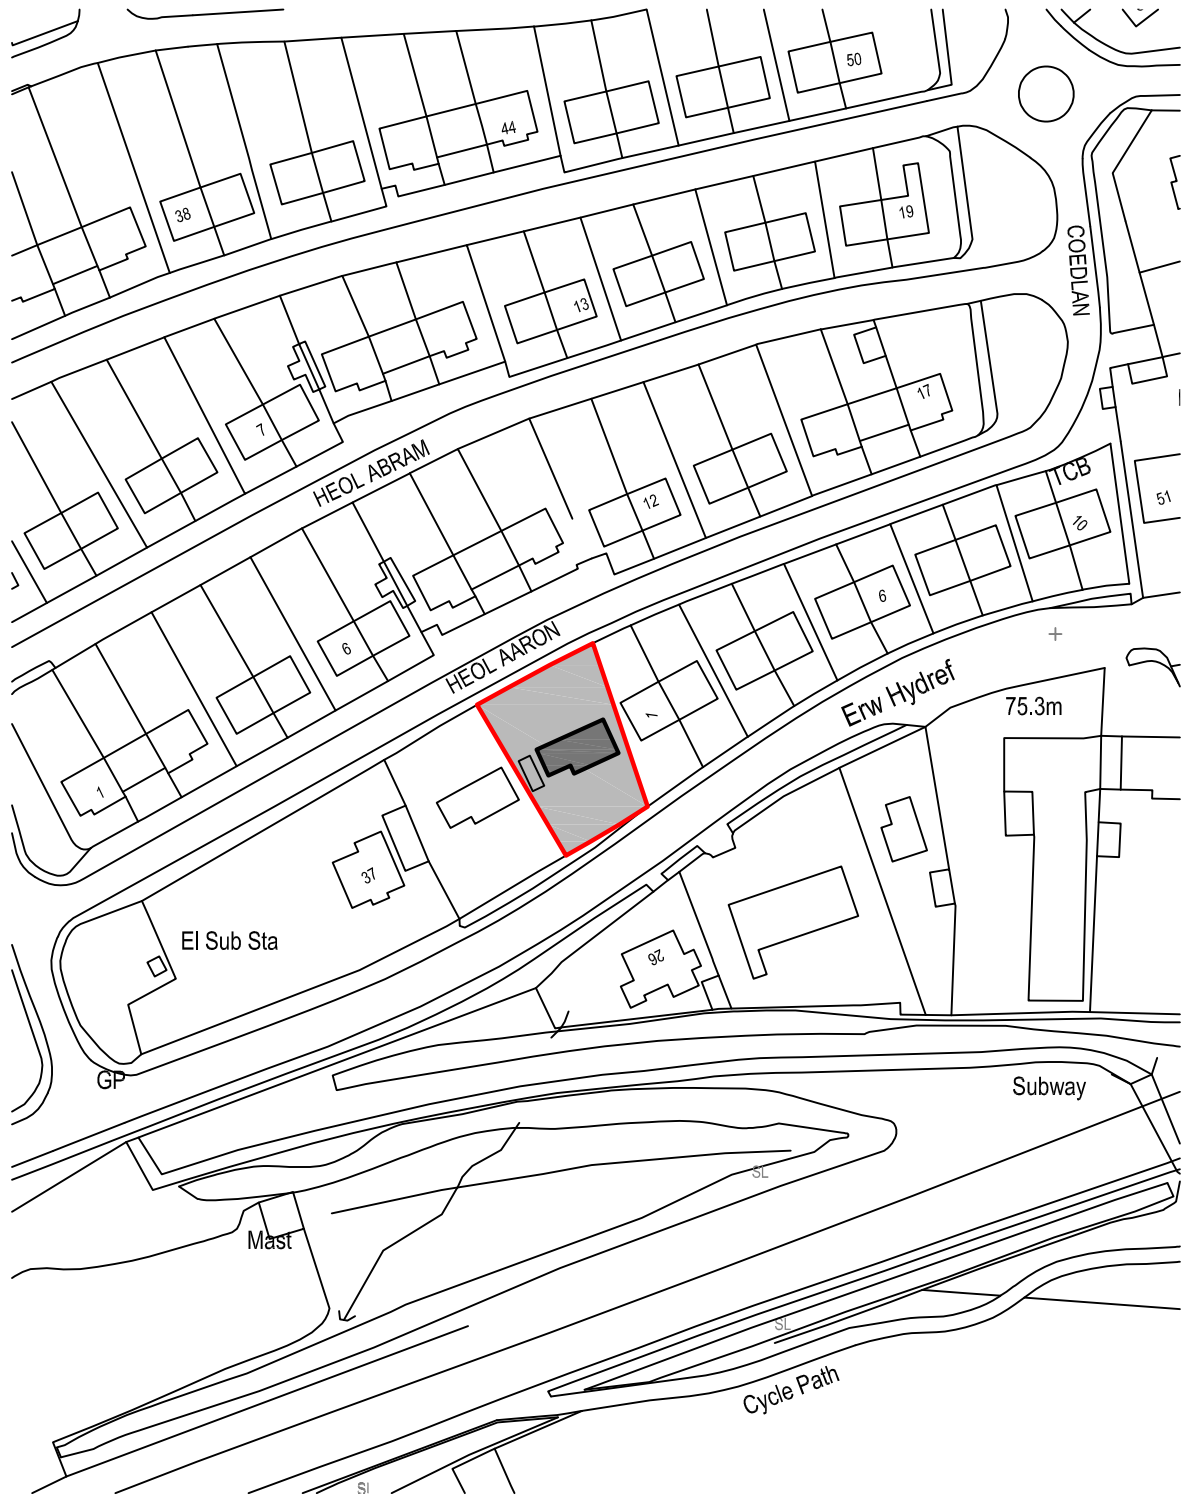


Reproduced from an Ordnance Survey map with the permission of the
 Controller of Her Majesty's Stationary Office.
 ©Crown Copyright. All rights reserved.



SITE LOCATION PLAN
 Scale 1:1250

 Cwm Planning & Design Ltd. (architectural and Draughting Services)	Client:	Project Title:	General Notes:	Drawing Title:	
	Mr. David Phiben 41 Gorof Road Lower Cwmtwrch SA9 1DY	PROPOSED SINGLE STOREY SIDE EXTENSION	1. Do not scale from this drawing, take figured dimensions only. 2. Dimensions are in millimeters unless otherwise stated.	SITE LOCATION PLAN	
			Drawing Issue:	Drawing No: CPD-001	Revision:
			PLANNING	Date: 18-04-2024	Revised:
				Scale(s): 1:1250	Paper Size: A4