





FRONT ELEVATION
1:100

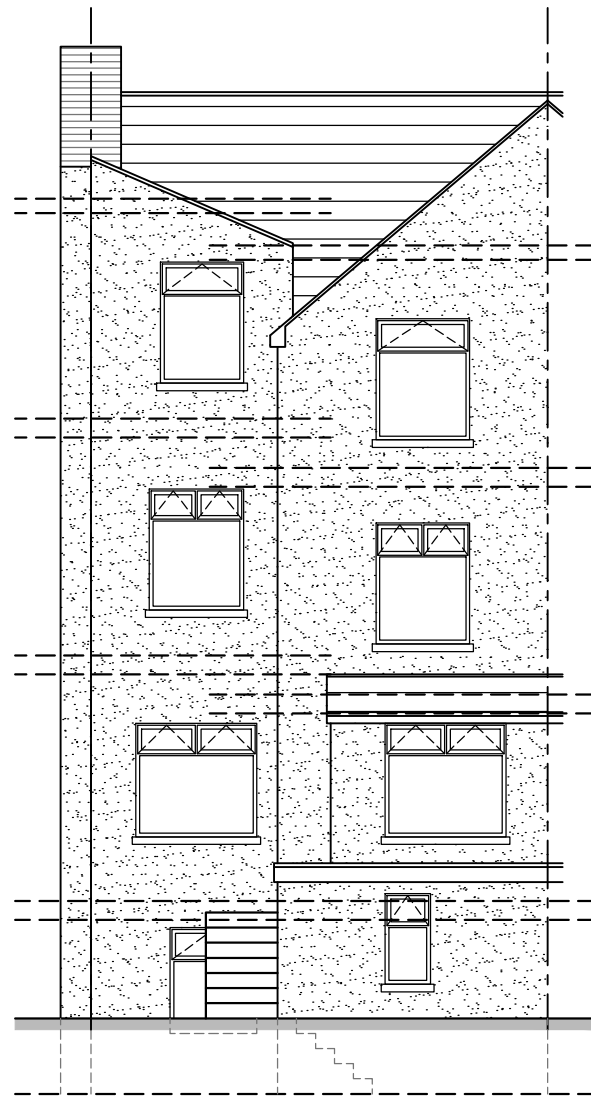

REAR ELEVATION
1:100

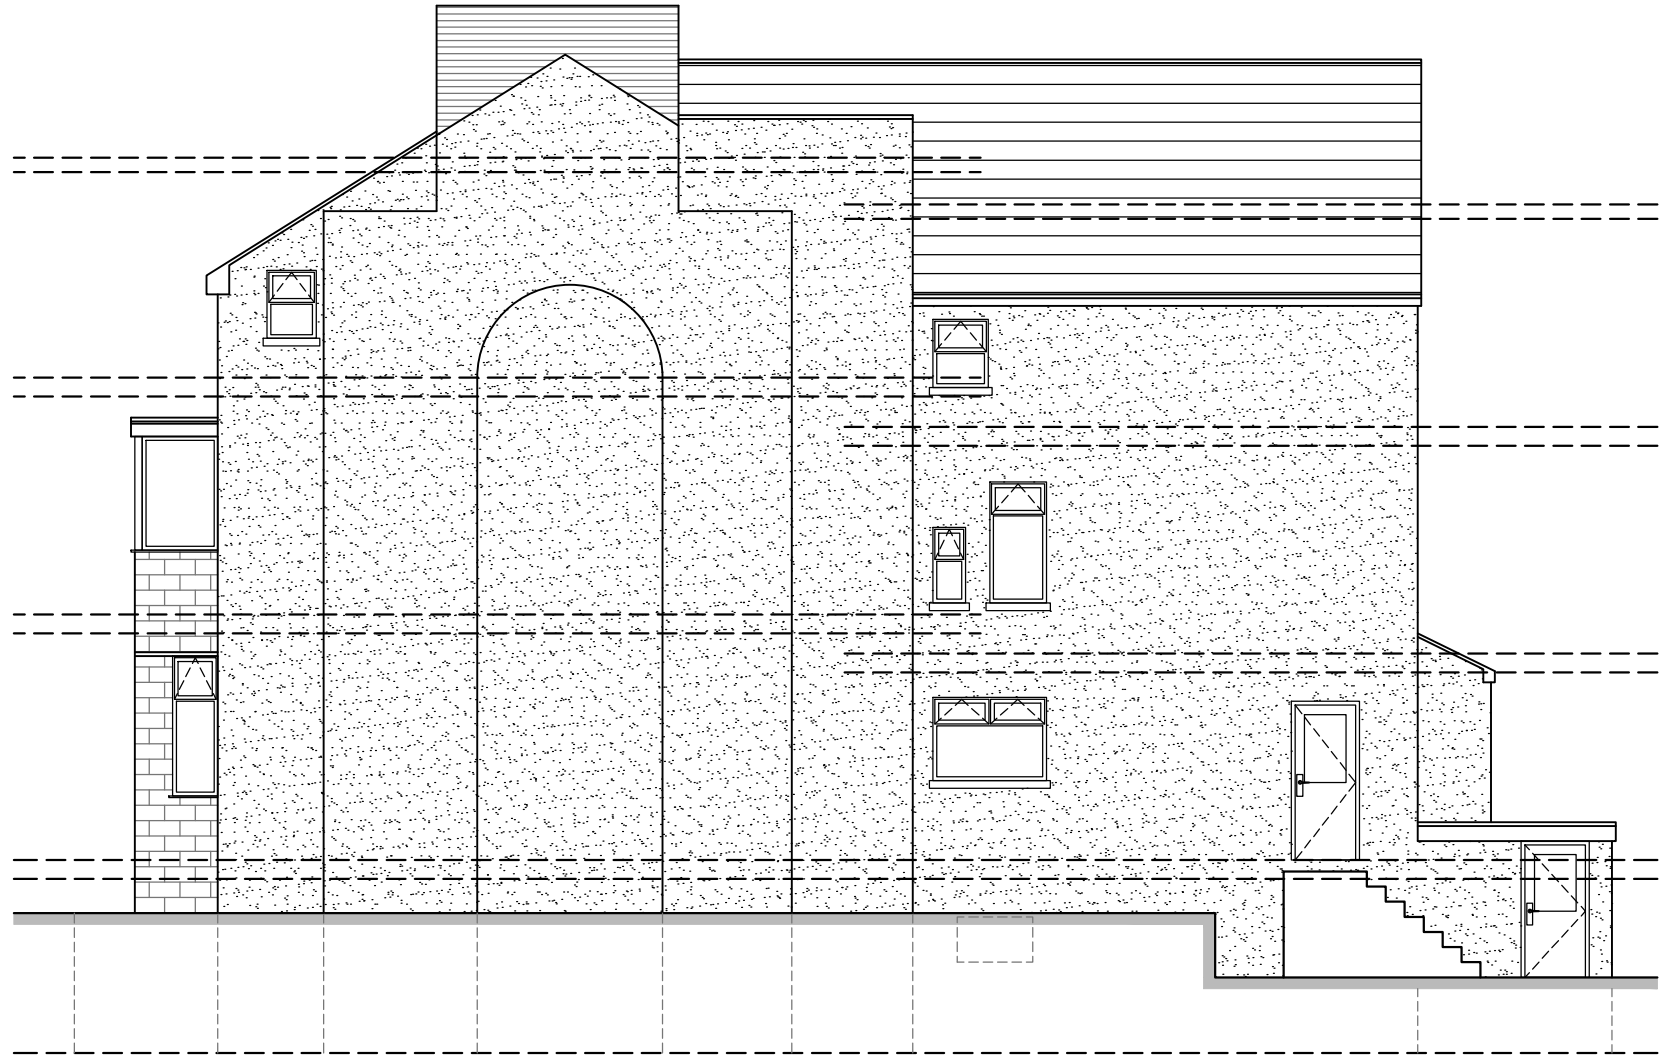

SIDE ELEVATION
1:100

NOTES:

No scaling or dimensions other than those figured are to be taken from this drawing. All dimensions to be checked on site

This drawing is for use at the named location and for Planning Permission purposes only and as such should not be used at any other location or for any other purposes

Project Location:

14 CHATSWORTH AVENUE,
BLACKPOOL,
FY2 9AN

Drawing:

**02 Existing Building
Elevation**

Scale:	Size:	Date:
1:100	A3	12/23