



NOTES  
 Do not scale use figured dimensions only. Copyright to Hamco Developments Ltd 2024.

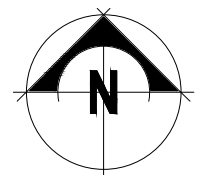

Ordnance Survey, (c) Crown Copyright 2019. All rights reserved. Licence number 100022432

KEY

- Applicant Land Ownership
- Application Site Boundary

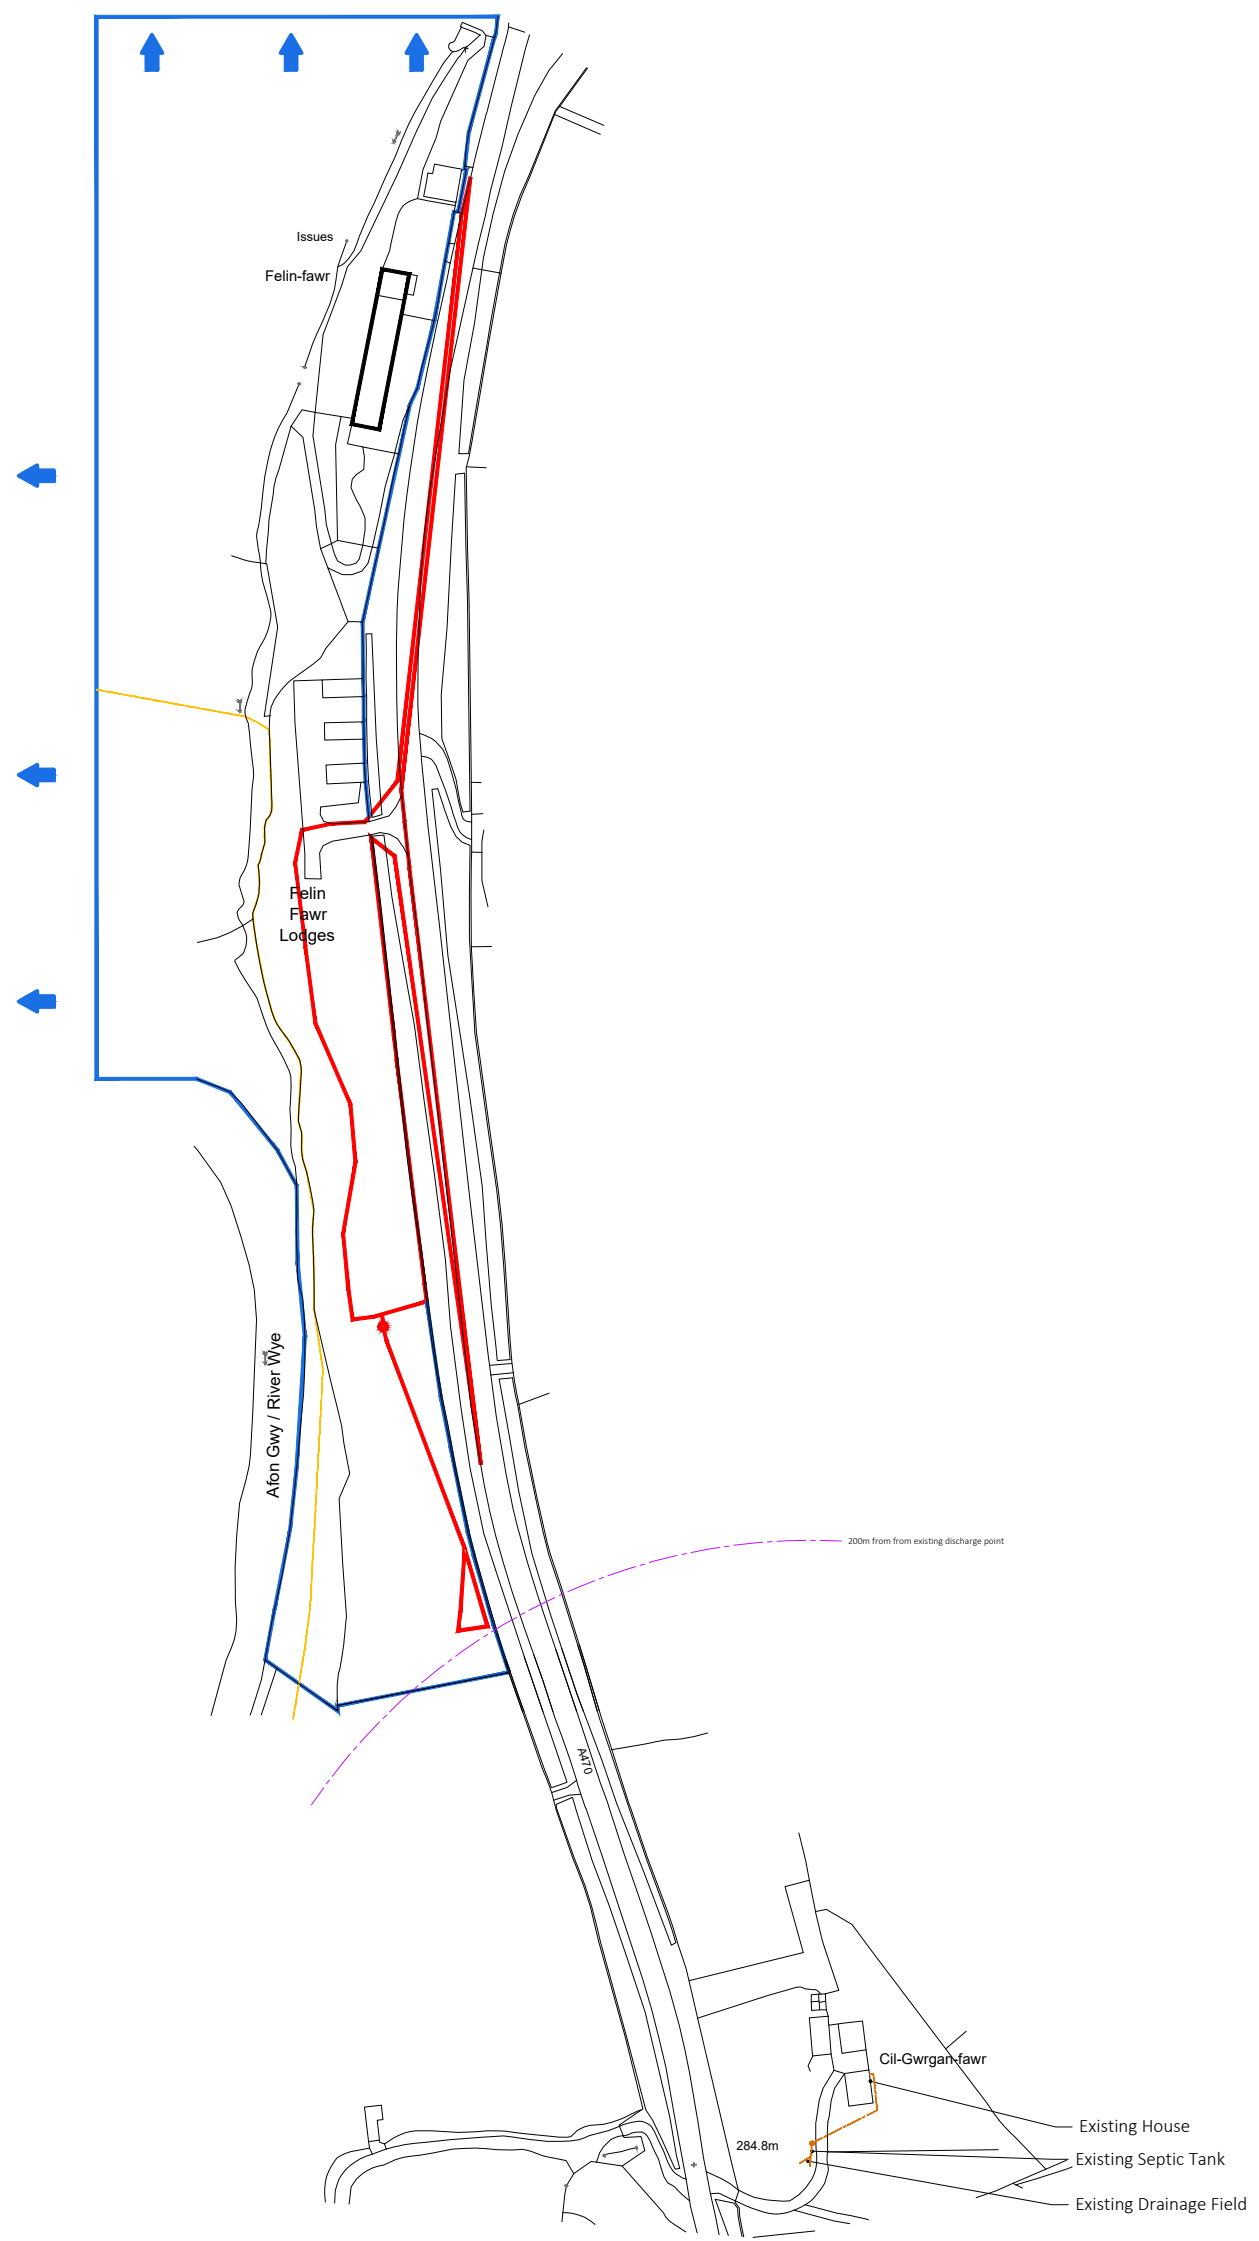

revision	description	date
A	Additional OS Mapping Provided	15.02.24

**HAMCO DEVELOPMENTS**  
 Planning | Design | Consultants  
 07734 358703 / 01743 625343  
 www.hamco-developments.co.uk  
 info@hamco-developments.co.uk

Llanidloes  
 Plymllyn House, 50 Longbridge St,  
 Llanidloes, Powys, SY18 6EF

Shrewsbury  
 24 Kenwood Drive, Shrewsbury,  
 Shropshire, SY3 6SY

project:  
 Extension to Felin Fawr Holiday Lodges,  
 Llangurig, Llanidloes, Powys, SY18 6RX

drawing:  
 Site Location Plan

scale	date	drawn
1:2500 @ A3	January 2024	MH

drwg no	rev
0171_P_SA_01	A