



This drawing is the property of Creative Planning Ltd. It shall not be copied or scanned, in part or whole, without prior consent of Creative Planning Ltd. Do not scale from this drawing except for planning validation purposes.

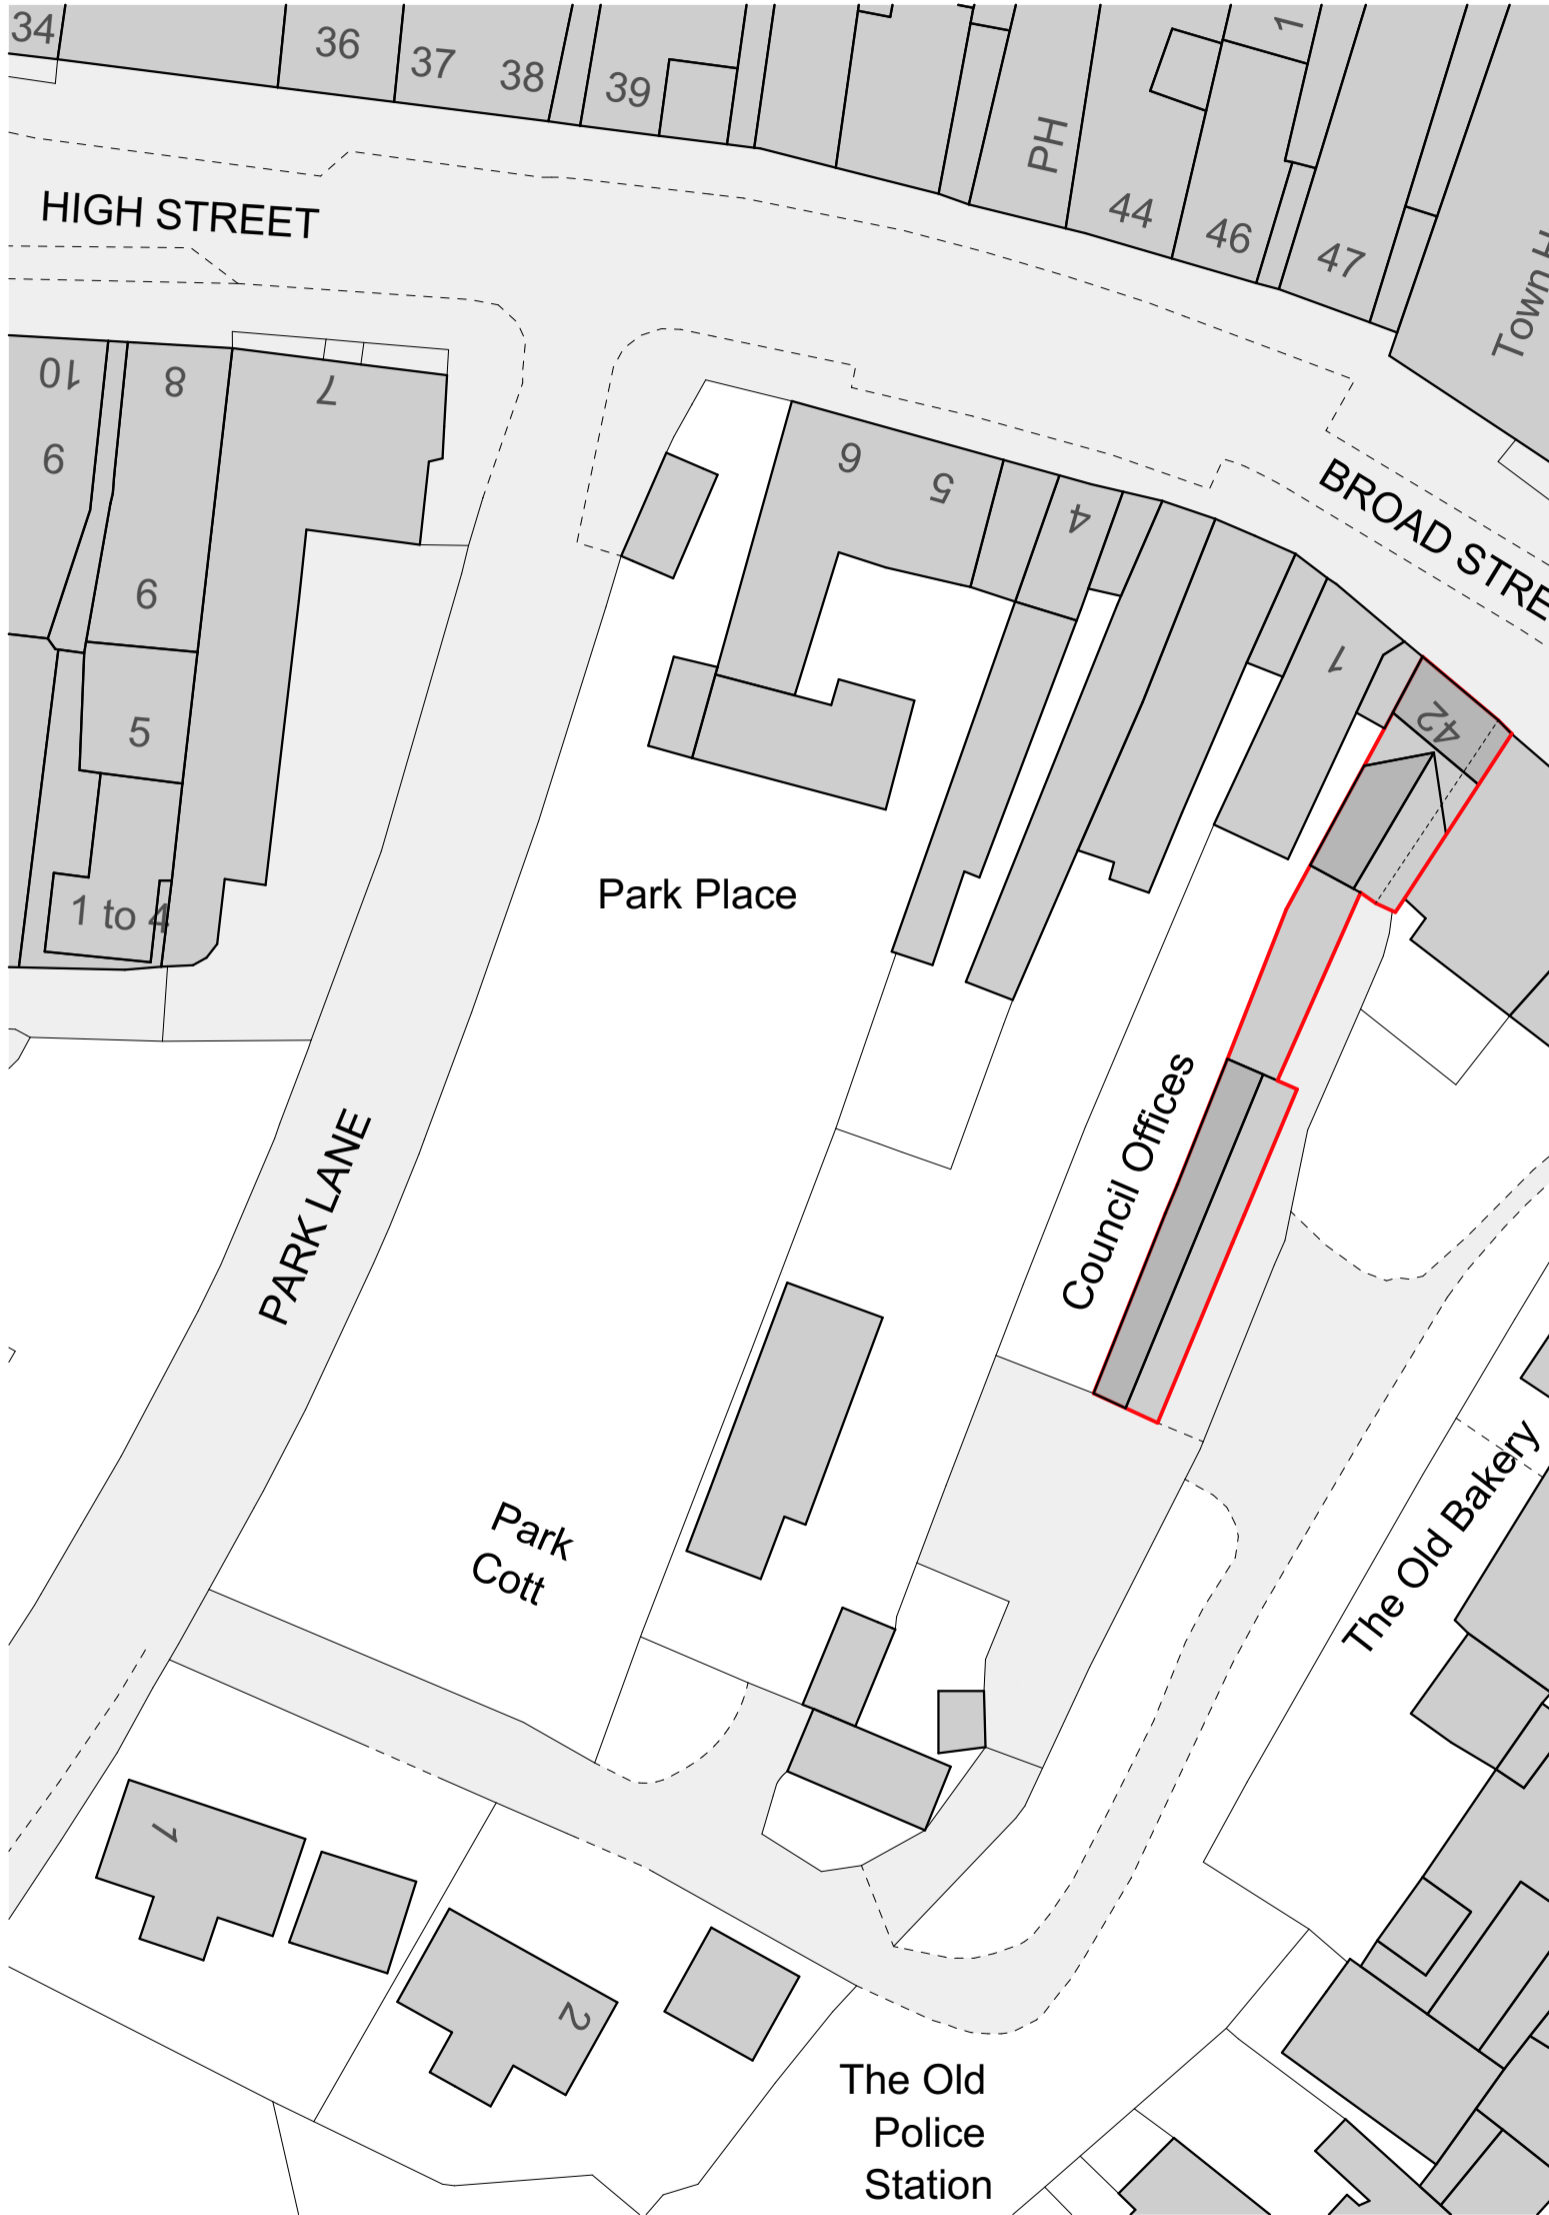

SCALE BAR 1:500

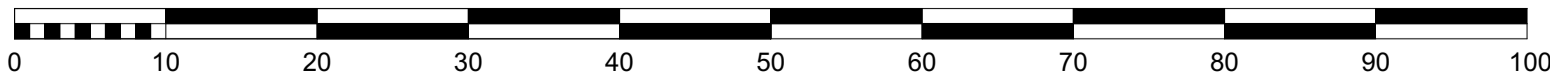

Rev.	Date	Revision Description	By	Chk.



www.creative-planning.co.uk T: 07791 587404

Scale. 1:500 @ A3 **Date.** 13.02.24

Project Title
42 Broad Street

Client
Mr Z Zaza

Drawing Title
Block Plan

Project No. CP0007	Drawing No. PL-002	Rev.
------------------------------	------------------------------	-------------

