
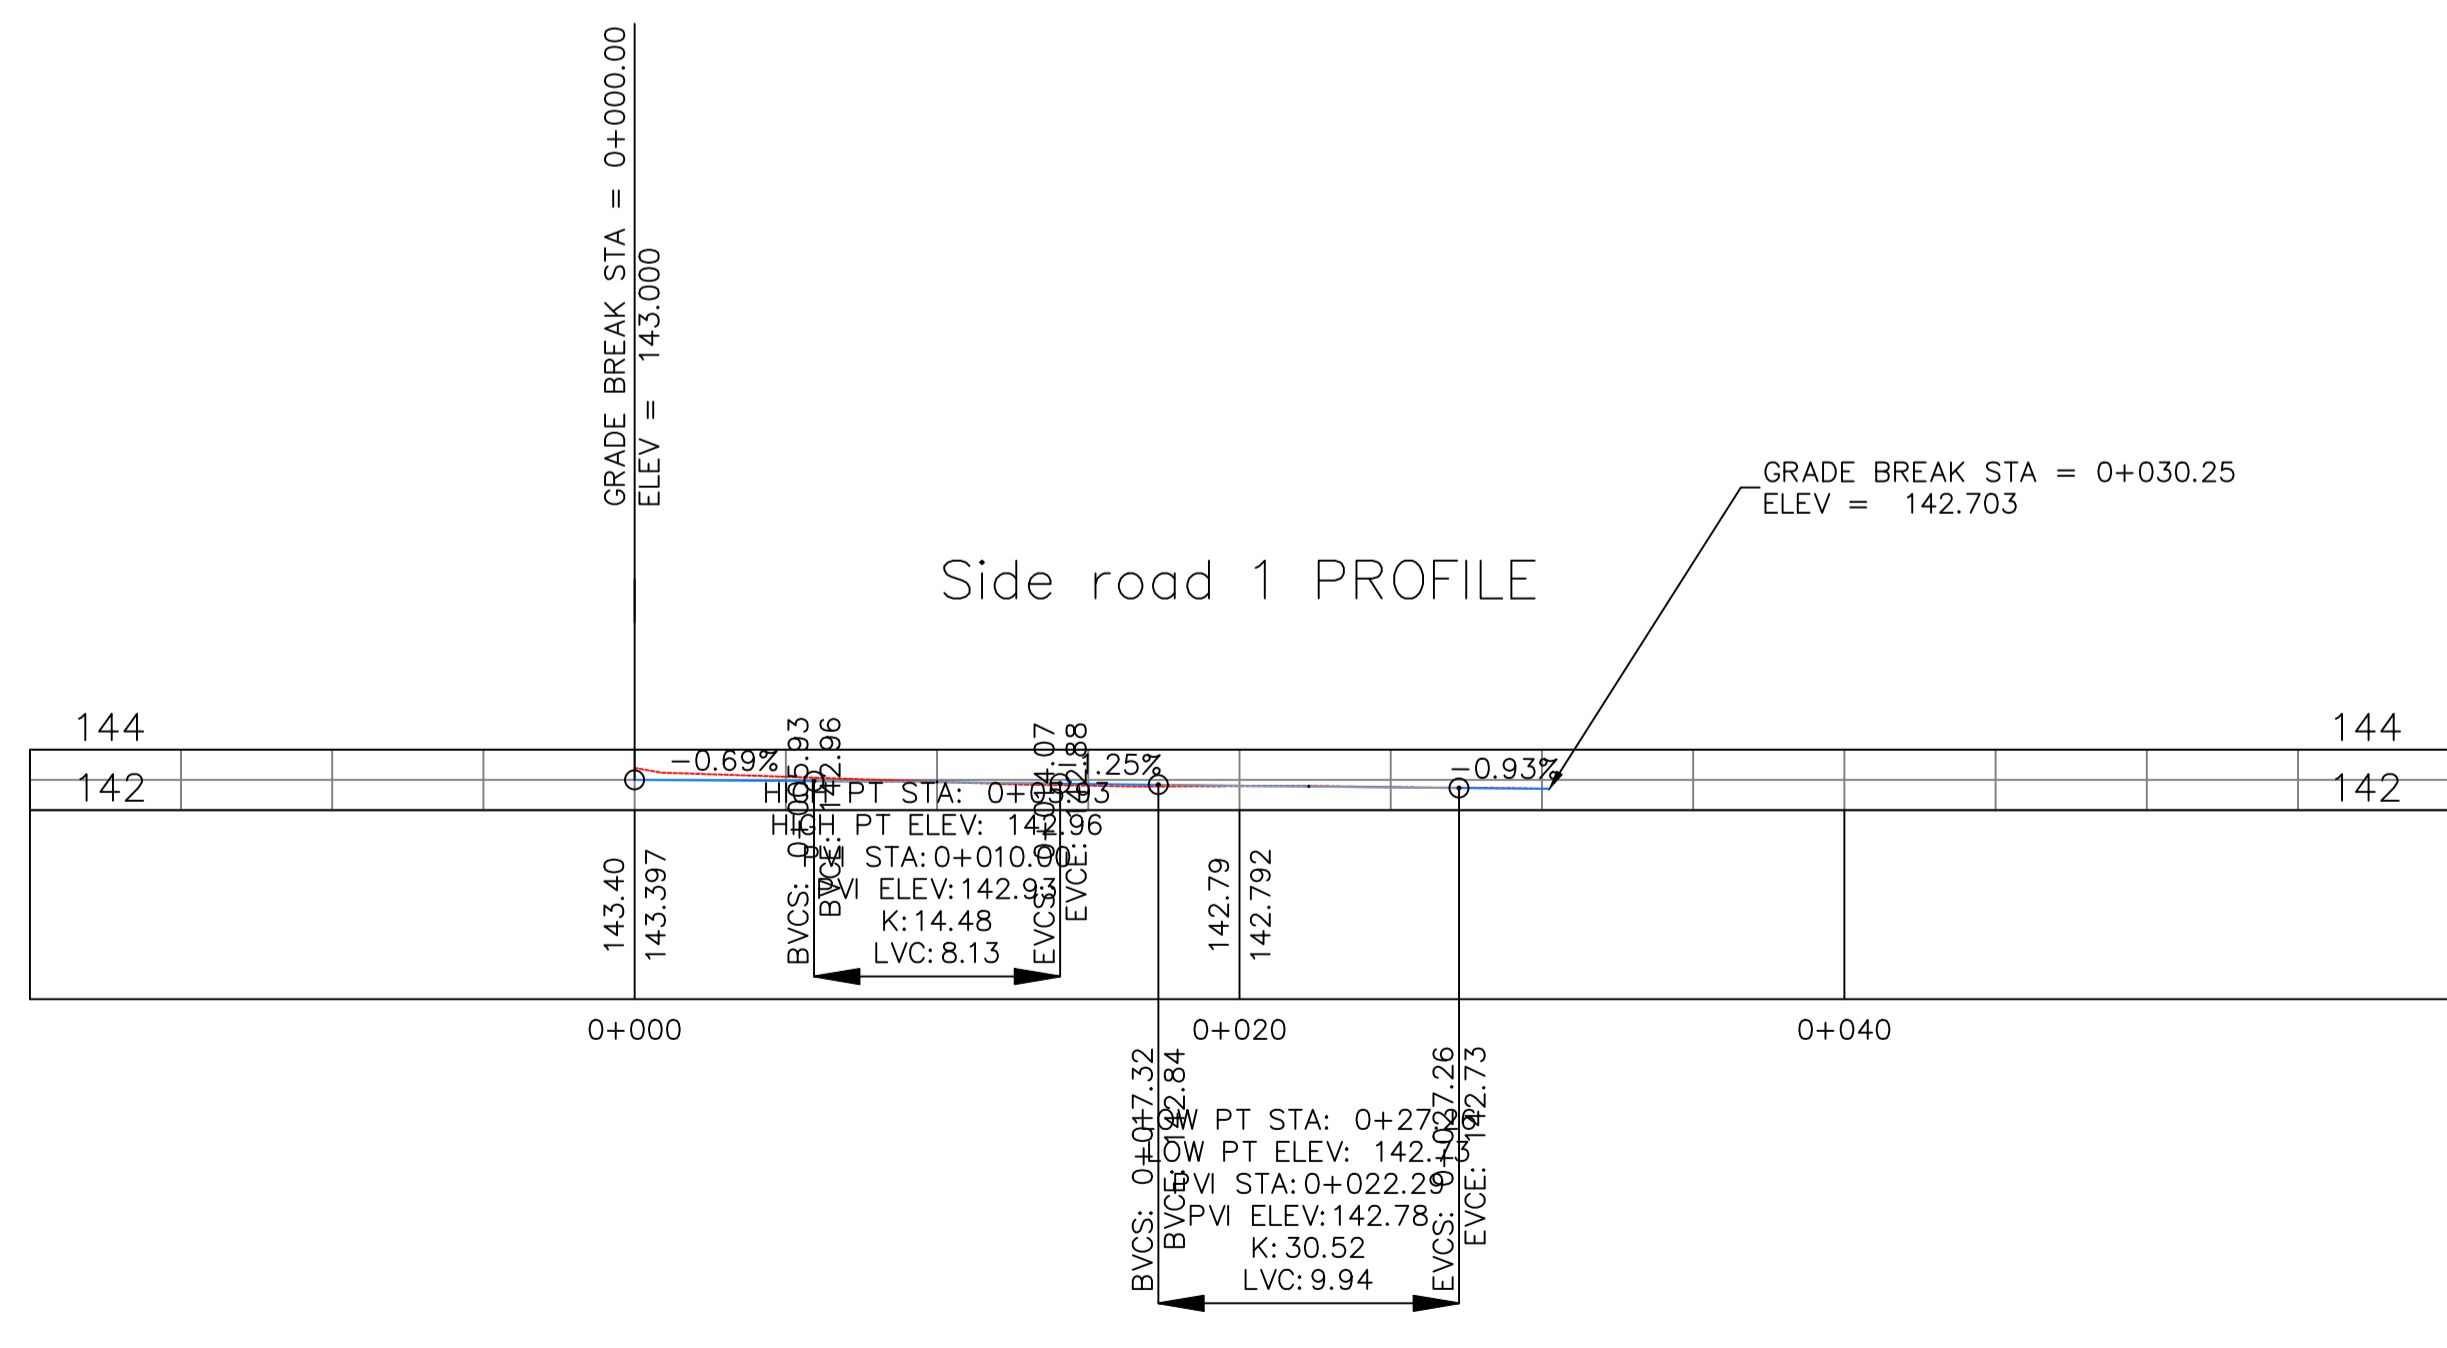


Notes

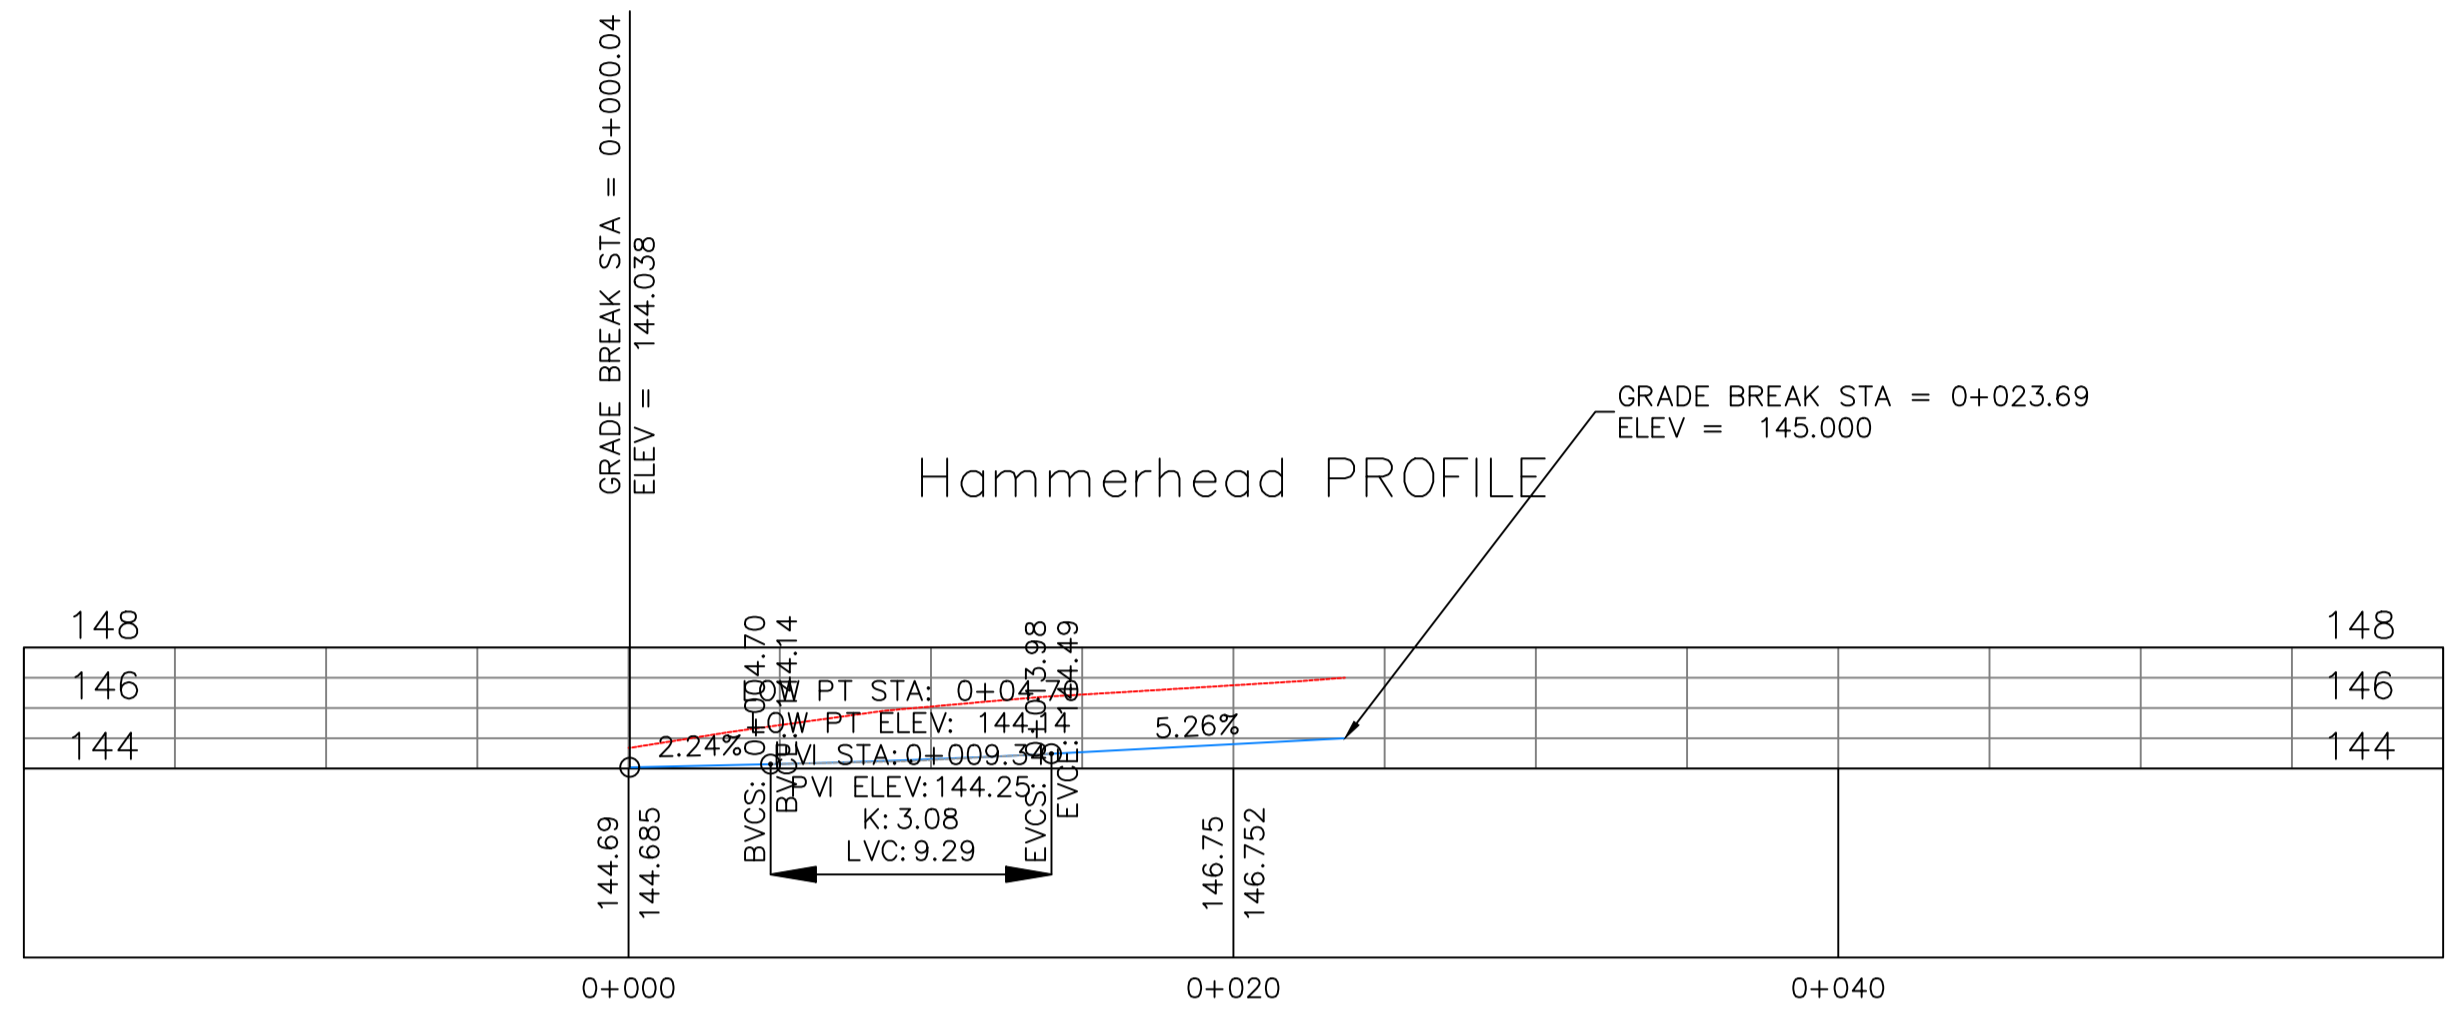

ISSUED FOR PLANNING

Rev	Date	Description	By	Chkd

Amendments

	EDS West Manager : Steve Hallows <small>CEng MCE</small> 01545 572513 hpw@ceredigion.gov.uk <small>West: Penmorfa, Aberystwyth, Ceredigion, SA46 6PA</small>
	EDS East Manager : Gareth Price <small>CEng MCE</small> 0345 607 6060 gs.helpdesk@powys.gov.uk <small>North: Rikhamstead Depot, Pool Road, Newtown, Powys, SY16 2AF Mid: Courty Hill, Six Road Lane, Llanfihangel-y-Wyddelan, Powys, LD1 8LQ South: Newydd Brycheiniog, Cambrian Way, Brecon, Powys, LD3 7JR</small>

Project
**Housing Development Sites
 Llanhayader ym Mochnant**

Drawing Title
**Highways and Civil
 Long Sections 2 of 2**

By	DB	Checked	Approved	Scale at A1
Date	Nov 23			1:250

Project Number	Drawing Number	Revision
2647/	CIV_PL_03	