




6 Elevation 3B.1
1 : 100

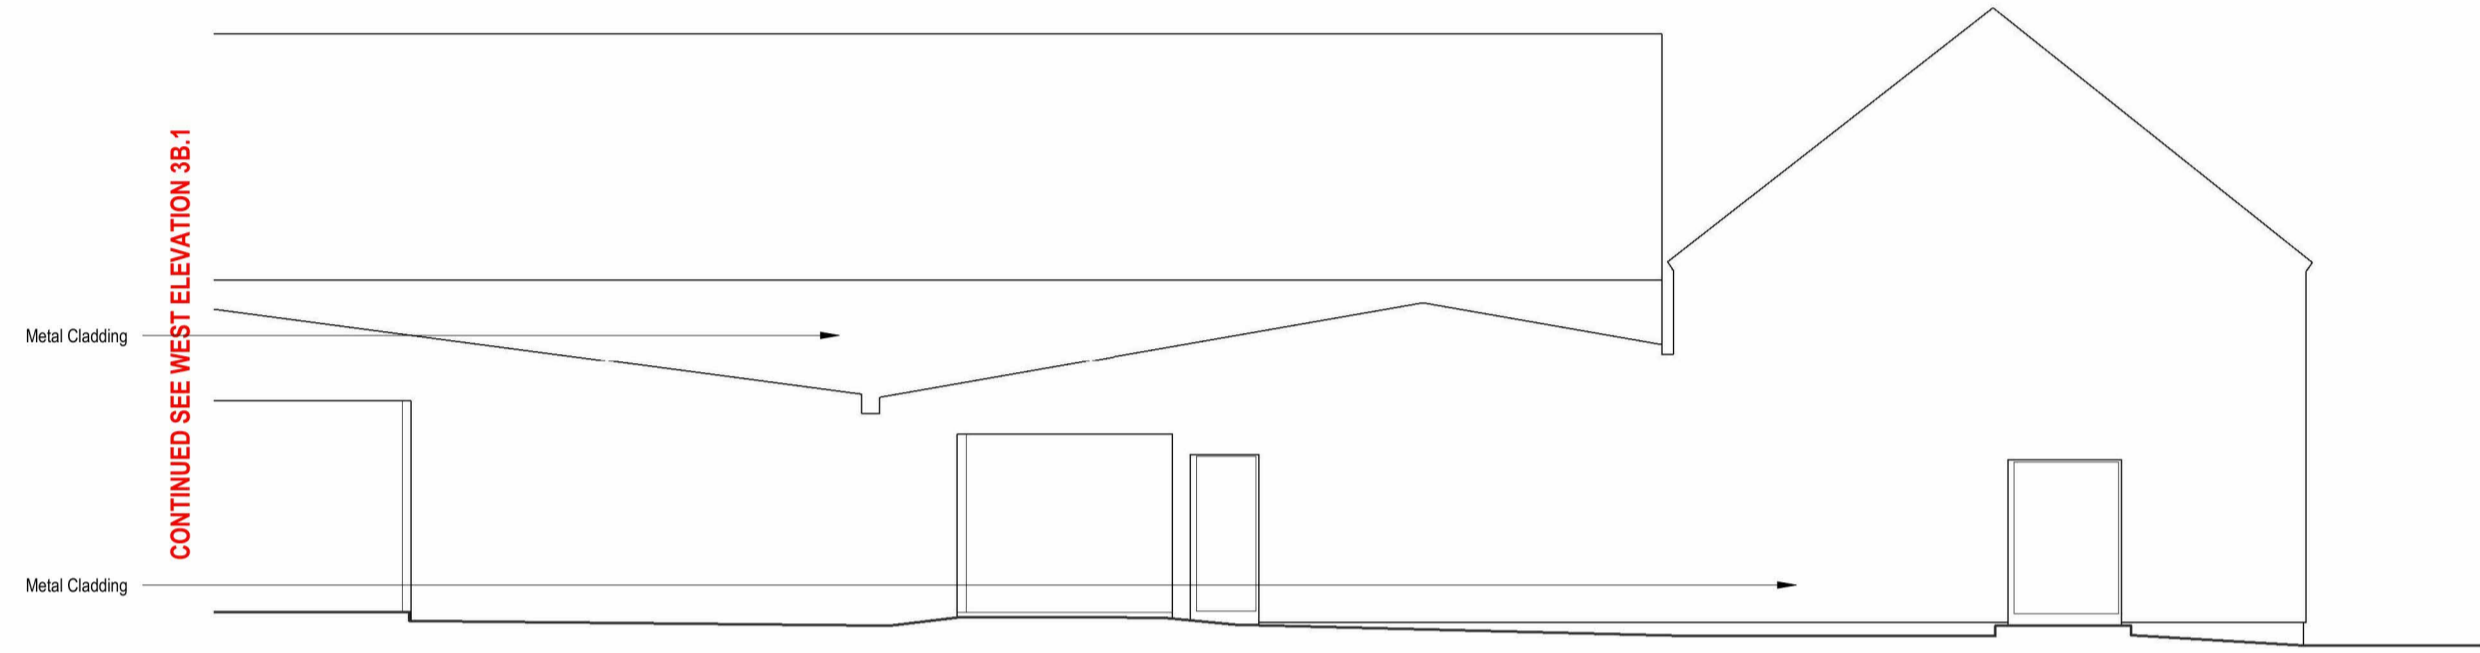


7 Elevation 3B.2
1 : 100

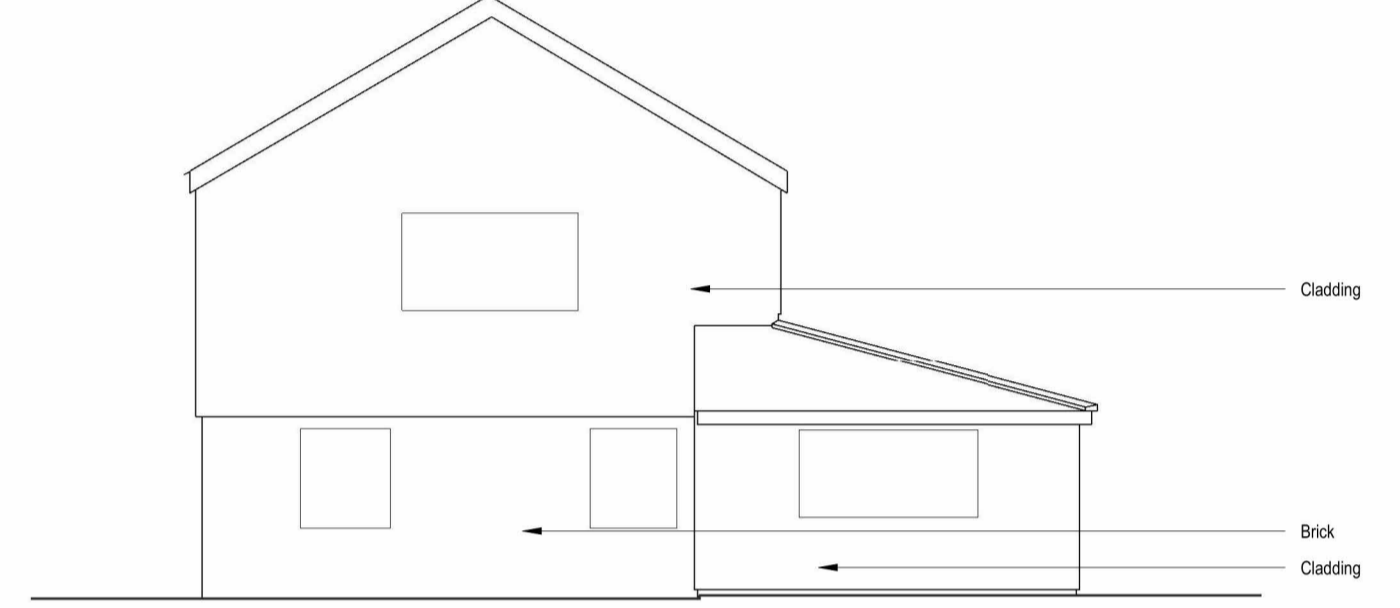

1 Elevation 3C
1 : 100

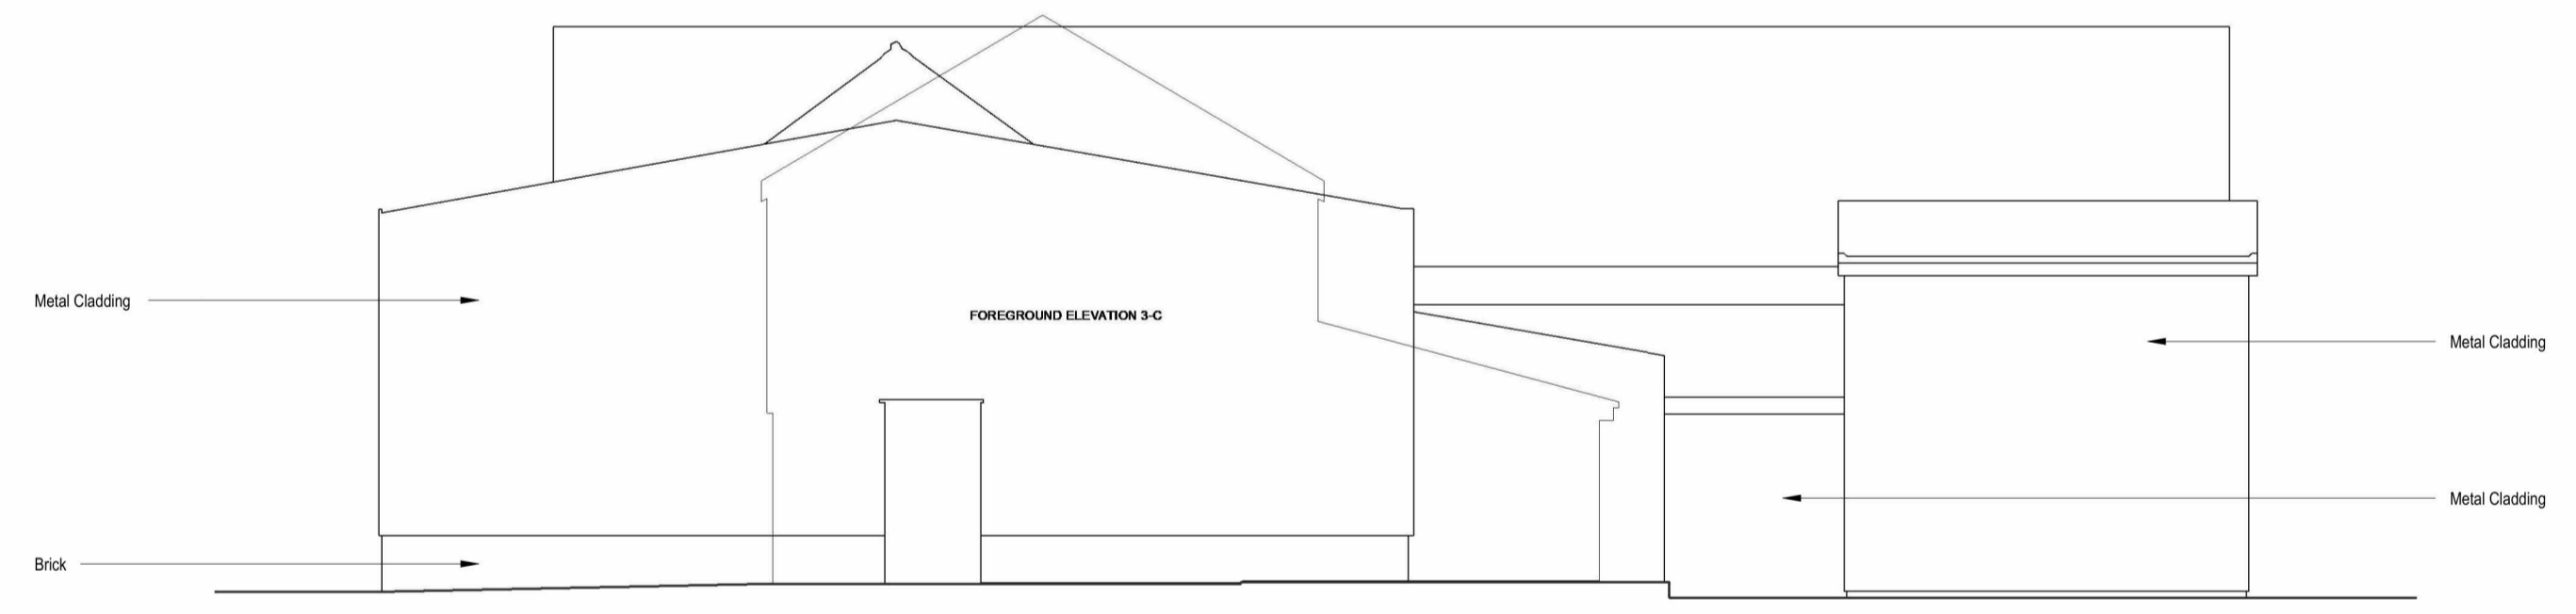

2 Elevation 3D
1 : 100

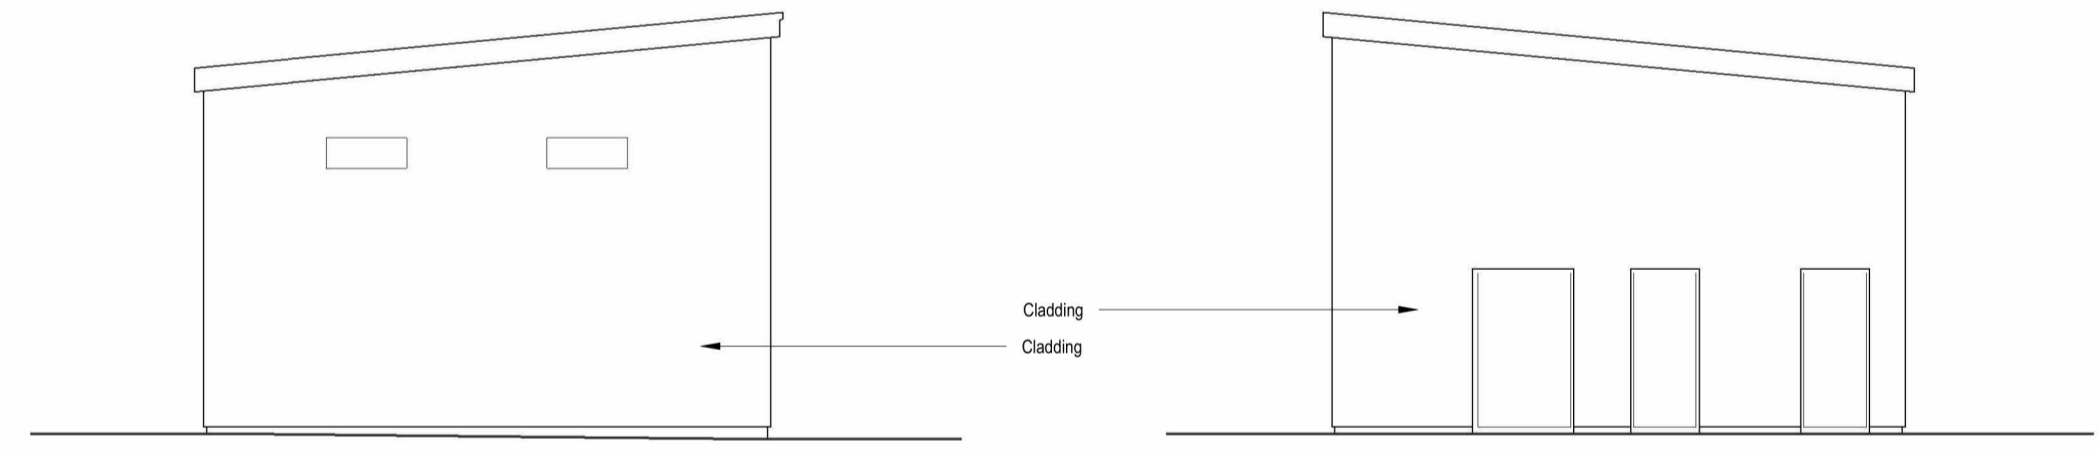

3 Elevation 3E
1 : 100

4 Elevation 3F
1 : 100

REV	DESCRIPTION	ERN	DATE
A	Preliminary issue for comment.	RW	06/05/24

DRAWING STATUS
Preliminary



STANLEY BRAGG ARCHITECTS LIMITED
PAPPIUS HOUSE, FIRST FLOOR, TOLLGATE WEST, COLCHESTER,
ESSEX, CO11 1JG - T: 0206 971311

CLIENT John Roy		
PROJECT Orchard Business Units		
DRAWING EXISTING ELEVATIONS (2 OF 2)		
SCALE As indicated @ A1	DRAWN RW	CHKD JO
DATE May 2024		
DRAWING NUMBER 6977-1302-A		