




FRONT VIEW

Coping stones around perimeter of roof.

External brickwork to match ex. house

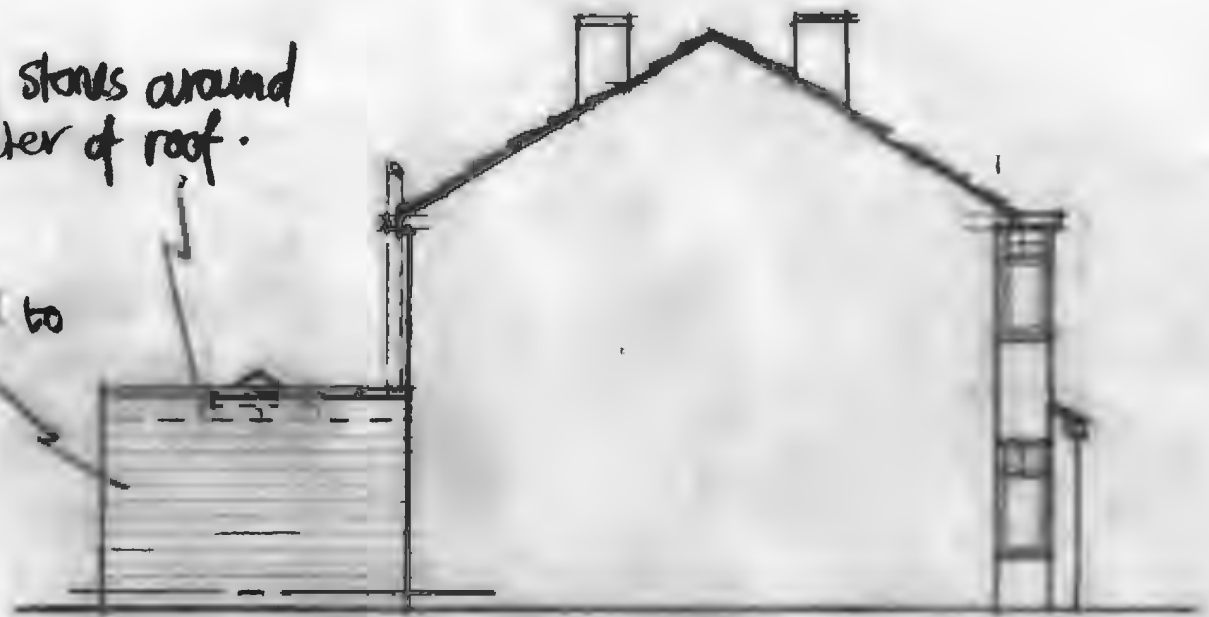

SIDE VIEW



Position of s/vent pipe

Lantern design roof window

2x 75 ϕ UPVC R.I.P.

1800x2050 sliding double glazed doors

4500x2050 B-folding double glazed doors

REAR VIEW

All glazing in critical areas to be toughened glass



2x 600x2050 double glazed panels

SIDE VIEW

Proposed Extension to 26 Lev ton Road, Bromsgrove Scale 1:100