

EXISTING GROUND FLOOR PLAN  
(1:50)

Notes:  
1 ALL DIMENSIONS ARE IN MM UNLESS NOTED OTHERWISE

REV	MODIFICATION	BY	CH	DATE
A	Issued for Approval	C.J.	A.T.	19.01.2021

Carl Jenkins  
 Mob 07865047278  
 Landline 0330 1333078  
 Web : carl@whymoveimprove.com

Site Name	Opt.
PROPOSED EXTENSION	A

Client Name  
MR ANDREW TULLY

Site Address / Contact Details  
 1 ALEXANDER CLOSE  
 CATSHILL  
 BROMSGROVE  
 WORCESTERSHIRE  
 B61 0PE

Drawing Title:  
EXISTING GROUND FLOOR PLAN


Purpose of issue:  
PLANNING

Drawing Number:  
200


Scale:	As Shown	Drawn:	C.J.	Date:	19.01.2021	Issue:	A
Checked:	A.T.	Date:	19.01.2021	Approved:	A.T.	Date:	

5000 0 5000 10000  
 ORIGINAL SCALE AT A3 - 1:100  
 ALL DIMENSIONS IN MILLIMETRES


EXISTING FRONT ELEVATION  
 (1:100)

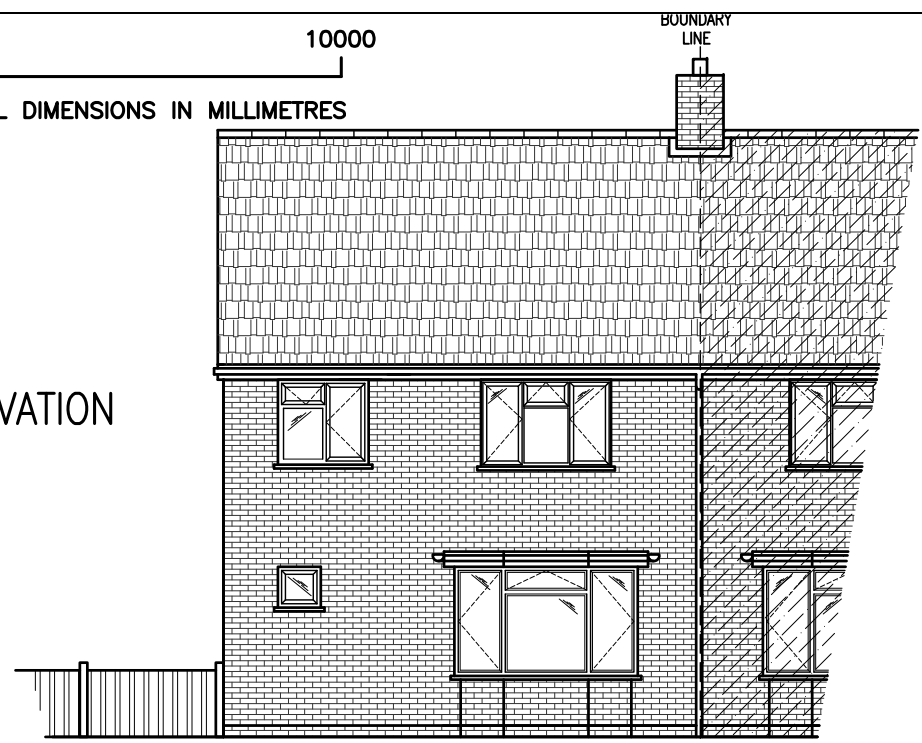

EXISTING SIDE ELEVATION  
 (1:100)

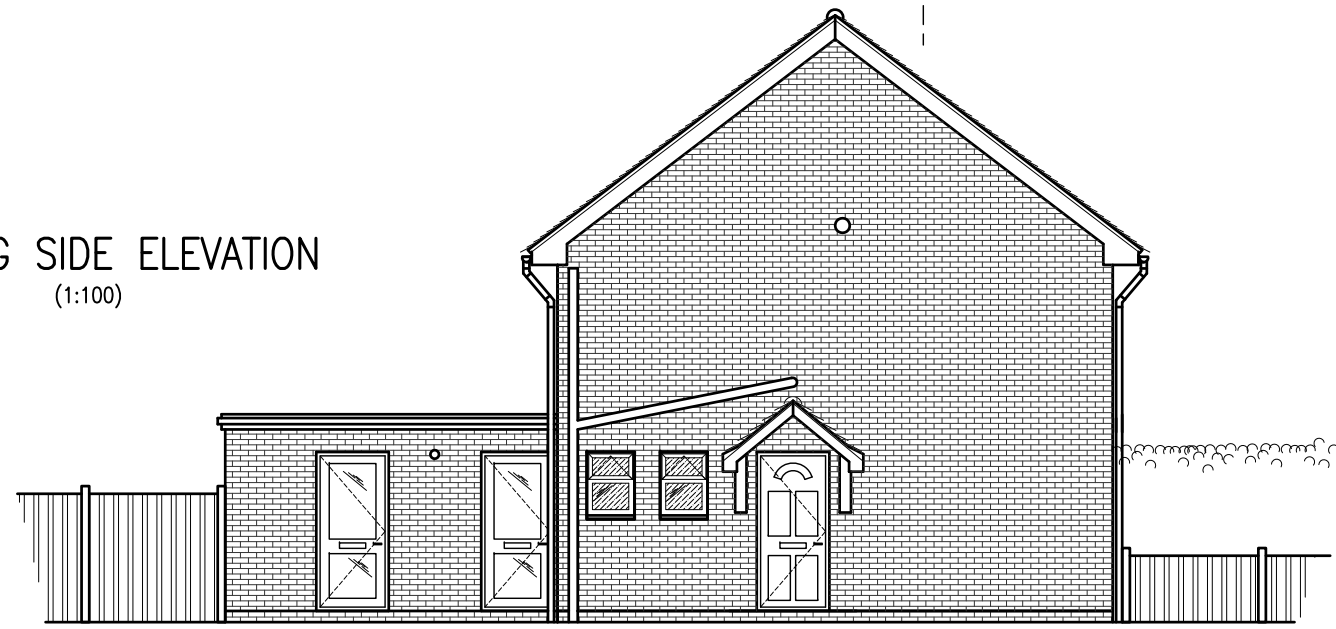

EXISTING REAR ELEVATION  
 (1:100)

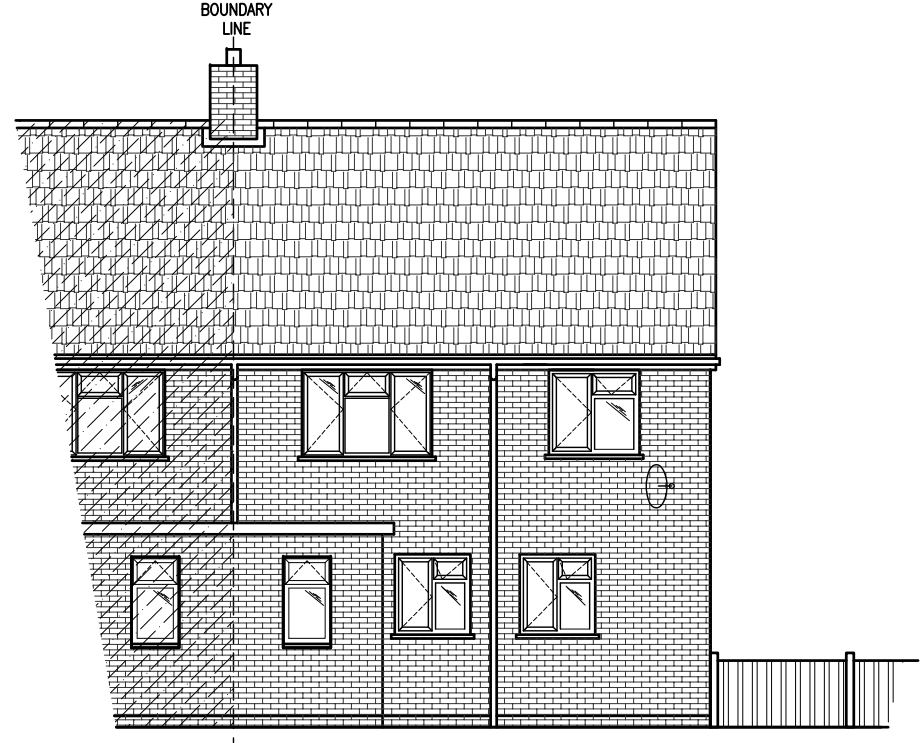

Notes:  
 1 ALL DIMENSIONS ARE IN MM UNLESS NOTED OTHERWISE

REV	MODIFICATION	BY	CH	DATE
A	Issued for Approval	C.J.	A.T.	19.01.2021

Carl Jenkins  
 Mob 07865047278  
 Landline 0330 1333078  
 Web : carl@whymoveimprove.com



Site Name	Opt.
PROPOSED EXTENSION	A

Client Name  
 MR ANDREW TULLY

Site Address / Contact Details  
 1 ALEXANDER CLOSE  
 CATSHILL  
 BROMSGROVE  
 WORCESTERSHIRE  
 B61 OPE


Drawing Title:  
 EXISTING ELEVATIONS

Purpose of issue:  
 PLANNING


Drawing Number:  
 201

Scale:	As Shown	Drawn:	C.J.	Date:	19.01.2021	Issue:	
Checked:	A.T.	Date:	19.01.2021	Approved:	A.T.	Date:	19.01.2021
							A

100mm  
 75mm  
 50mm  
 25mm  
 0mm

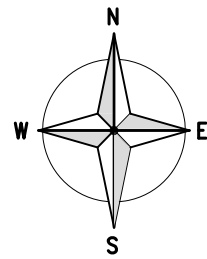

Notes:  
1 ALL DIMENSIONS ARE IN MM UNLESS NOTED OTHERWISE

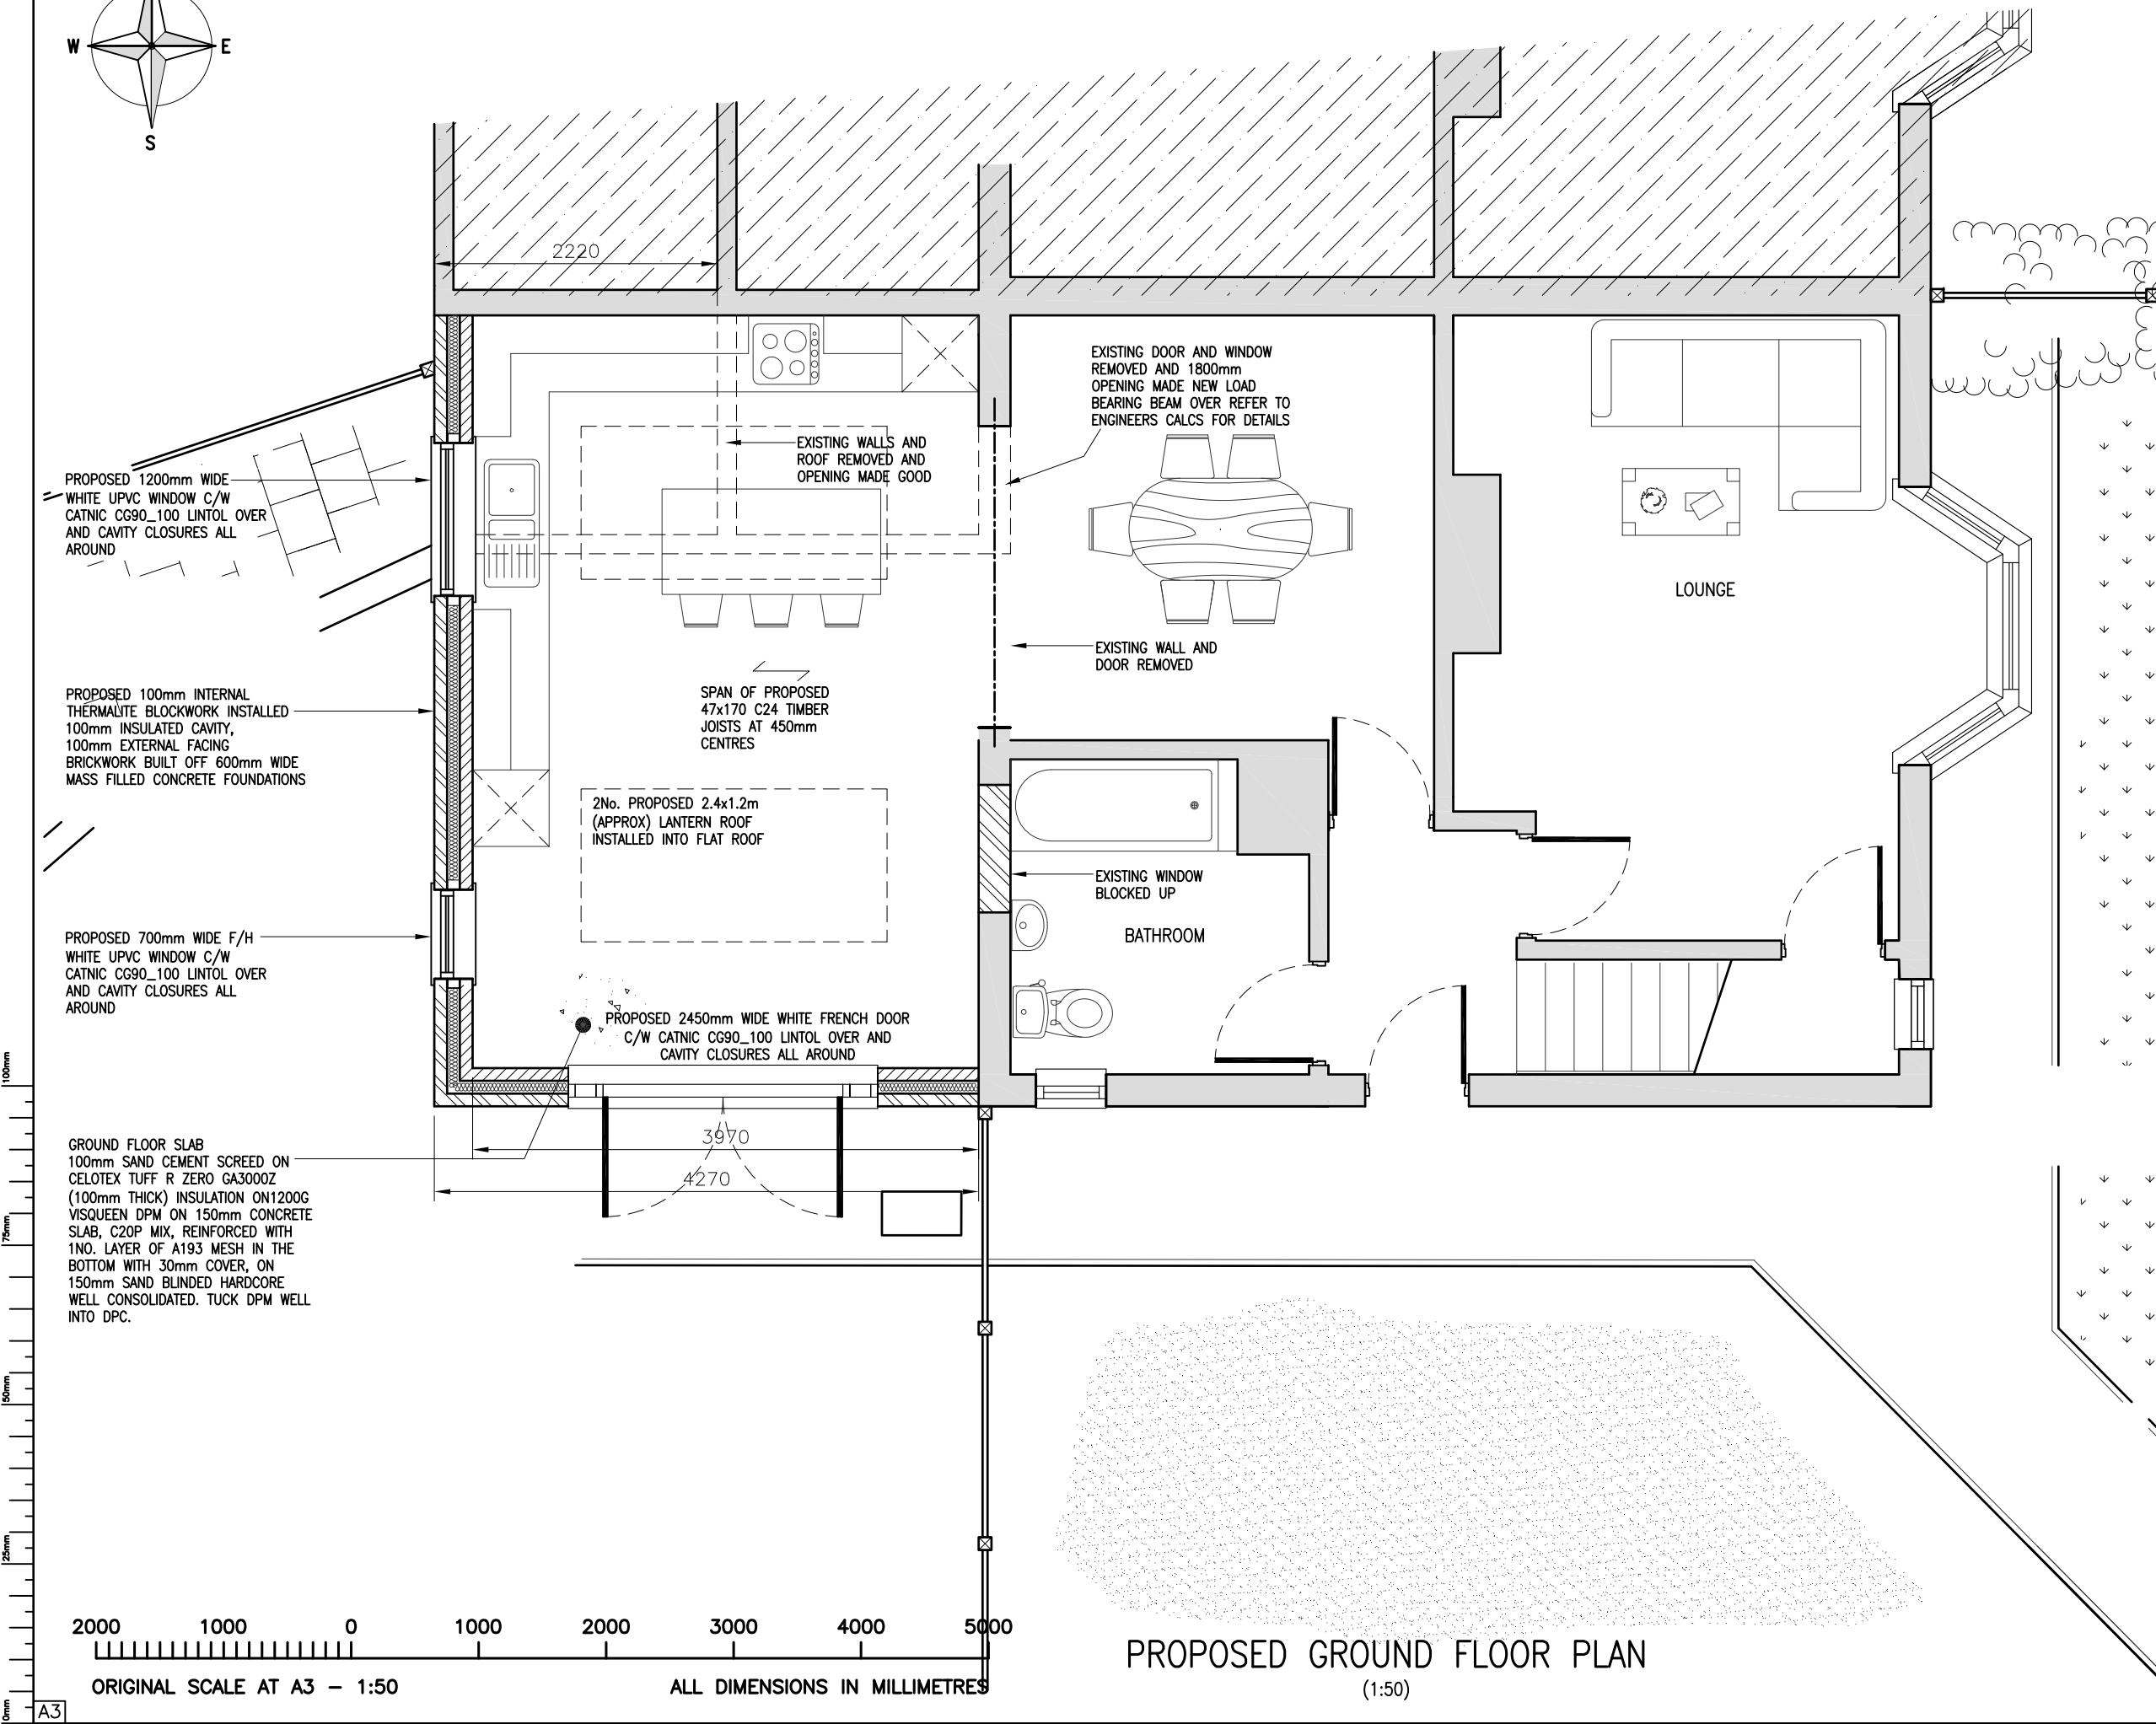

REV	MODIFICATION	BY	CH	DATE
B	Removed PD design	C.J.	A.T.	03.02.2021
A	Issued for Approval	C.J.	A.T.	19.01.2021

Carl Jenkins  
Mob 07865047278  
Landline 0330 1333078  
Web : carl@whymoveimprove.com


Site Name	Opt.
PROPOSED EXTENSION	A
Client Name	MR ANDREW TULLY
Site Address / Contact Details	1 ALEXANDER CLOSE CATSHILL BROMSGROVE WORCESTERSHIRE B61 0PE
Drawing Title:	PROPOSED GROUND FLOOR PLAN
Purpose of issue:	PLANNING
Drawing Number:	300
Scale:	As Shown
Drawn:	C.J.
Date:	19.01.2021
Issue:	B
Checked:	A.T.
Date:	19.01.2021
Approved:	A.T.
Date:	19.01.2021

5000 0 5000 10000  
 ORIGINAL SCALE AT A3 - 1:100 ALL DIMENSIONS IN MILLIMETRES


PROPOSED FRONT ELEVATION  
 (1:100)



PROPOSED SIDE ELEVATION  
 (1:100)

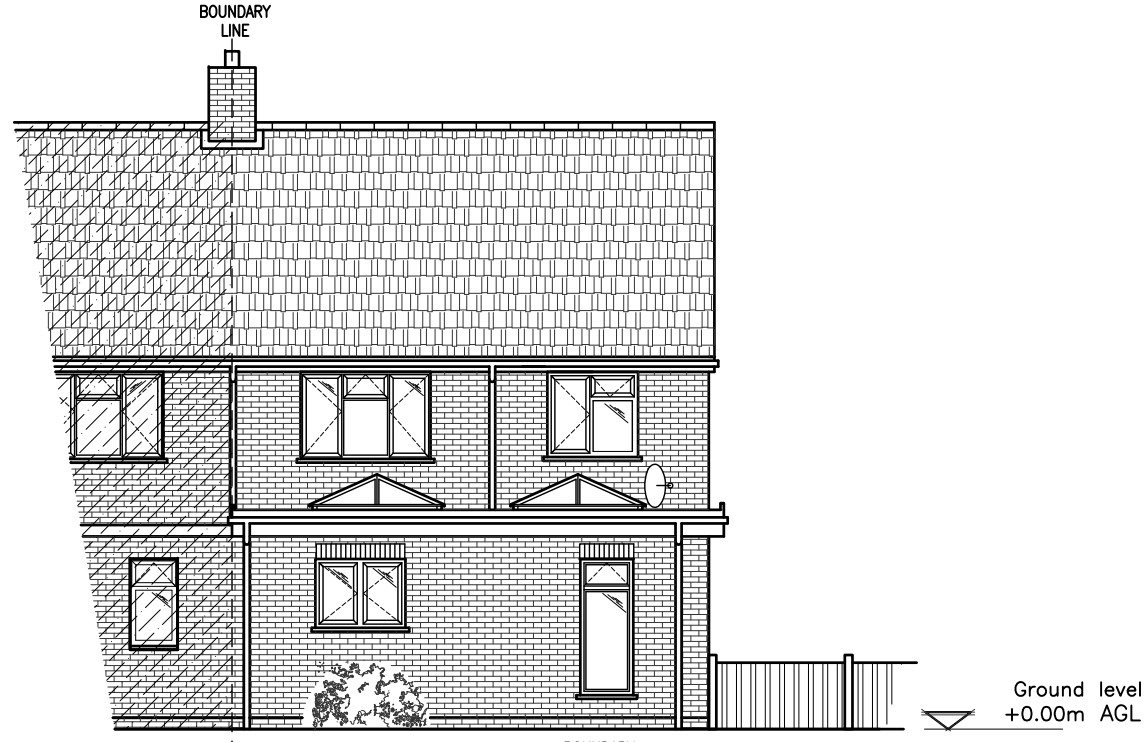

PROPOSED REAR ELEVATION  
 (1:100)

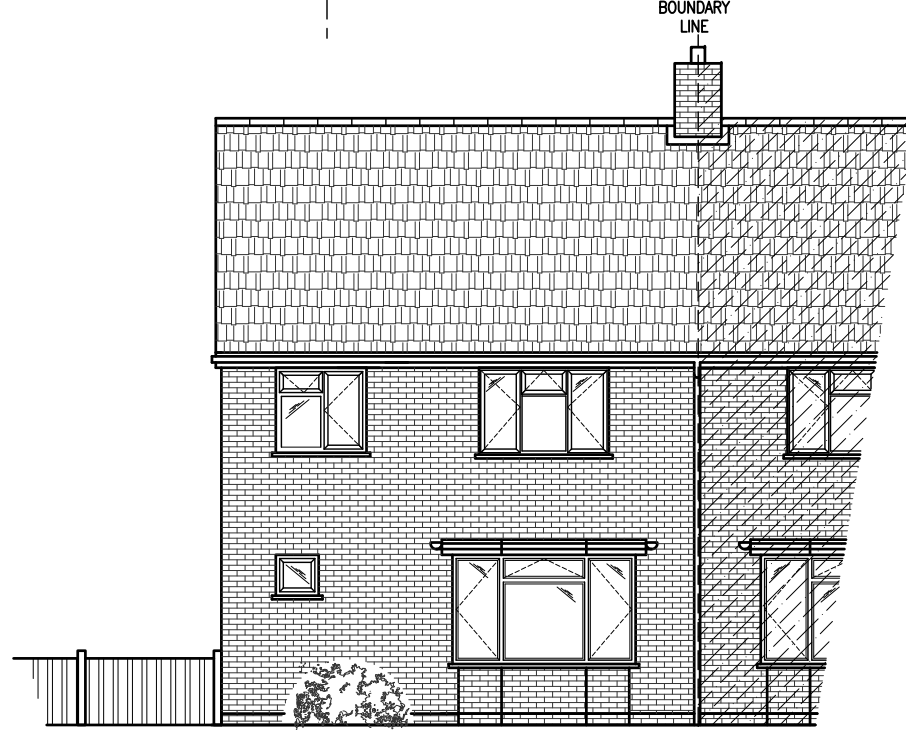

Notes:  
 1 ALL DIMENSIONS ARE IN MM UNLESS NOTED OTHERWISE

REV	MODIFICATION	BY	CH	DATE
B	Removed PD design	C.J.	A.T.	03.02.2021
A	Issued for Approval	C.J.	A.T.	19.01.2021

Carl Jenkins  
 Mob 07865047278  
 Landline 0330 1333078  
 Web : carl@whymoveimprove.com



Site Name		Opt.
PROPOSED EXTENSION		A
Client Name		
MR ANDREW TULLY		
Site Address / Contact Details		
1 ALEXANDER CLOSE CATSHILL BROMSGROVE WORCESTERSHIRE B61 0PE		
Drawing Title:		PROPOSED ELEVATIONS
Purpose of issue:		PLANNING
Drawing Number:		301
Scale:	As Shown	Drawn: C.J. Date: 19.01.2021
Checked: A.T.	Date: 19.01.2021	Approved: A.T. Date: 19.01.2021
		Issue: B

100mm  
75mm  
50mm  
25mm  
0mm