


Section through site showing site levels and building heights

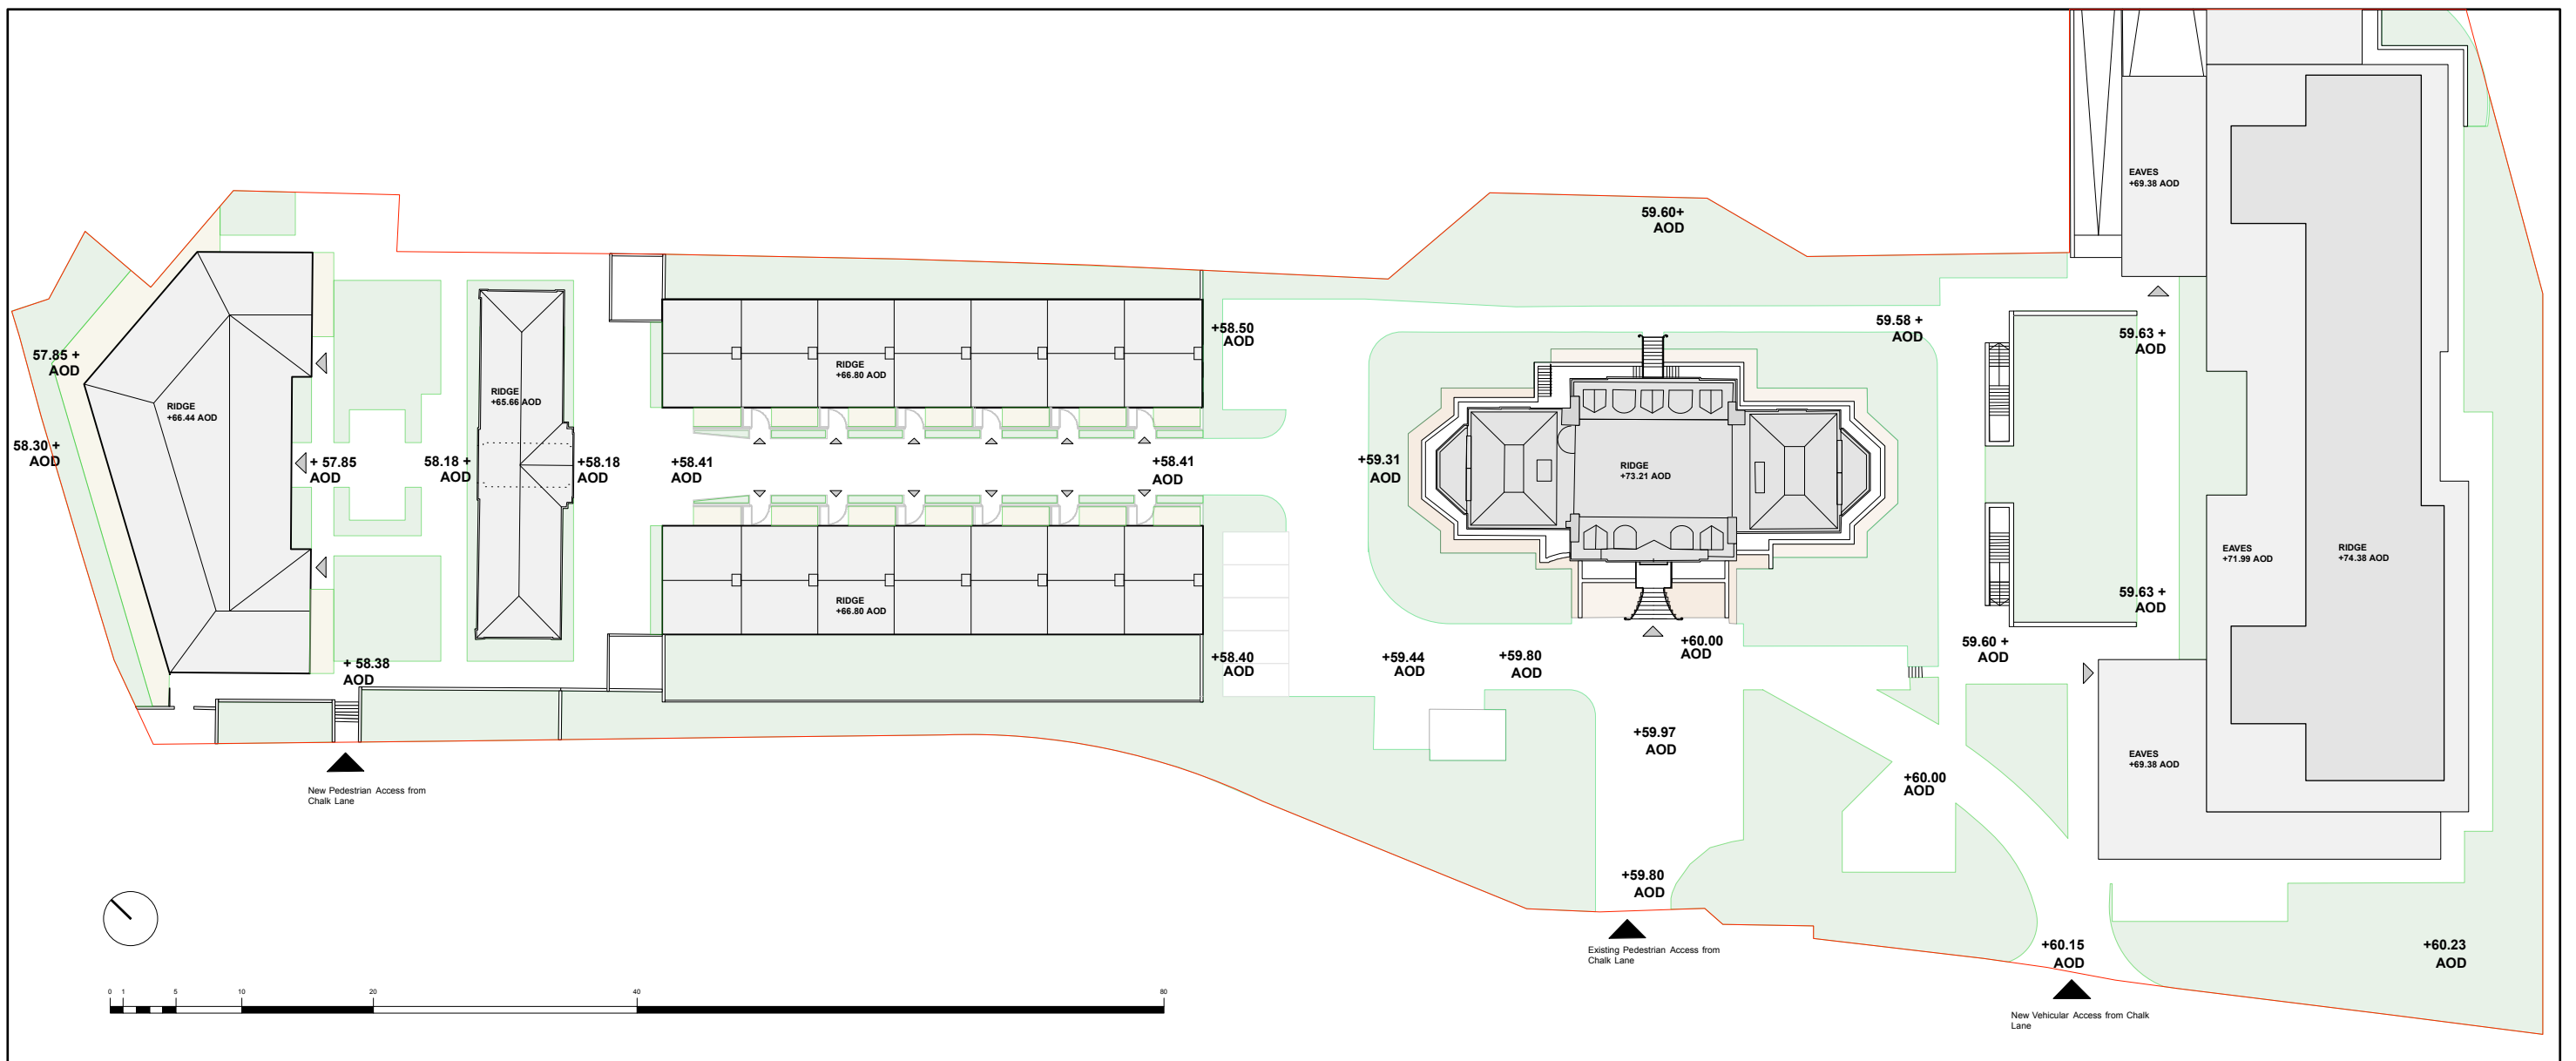

Plan of site showing site levels and building heights