


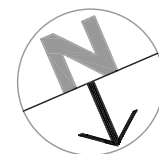

1 BLUETT STREET
MAIDSTONE ME14 2UG

ALL DIMENSIONS TO BE CHECKED ON SITE.
DRAWING TO BE READ IN CONJUNCTION WITH
STRUCTURAL ENGINEER'S DRAWINGS



PRELIMINARY	<input type="checkbox"/>	INFORMATION	<input type="checkbox"/>
APPROVAL	<input type="checkbox"/>	CONSTRUCTION	<input type="checkbox"/>
TENDER	<input type="checkbox"/>	.	<input type="checkbox"/>
PLANNING	<input checked="" type="checkbox"/>	.	<input type="checkbox"/>
RECORD	<input type="checkbox"/>	.	<input type="checkbox"/>

CLIENT:

**VICKY
RESIDENCE**

PROJECT ADDRESS:

**#59 TONBRIDGE RD
MAIDSTONE
ME18 5BT**


DRAWN:	CHECKED:
JOM@GI	BMAC

REV	DESCRIPTION	DATE


DRAWING TITLE:

**EXISTING
FLOOR PLANS**


JOB CODE 2020/236	DRAWING NUMBER A.03
DATE Feb. 21	SCALE 1/100

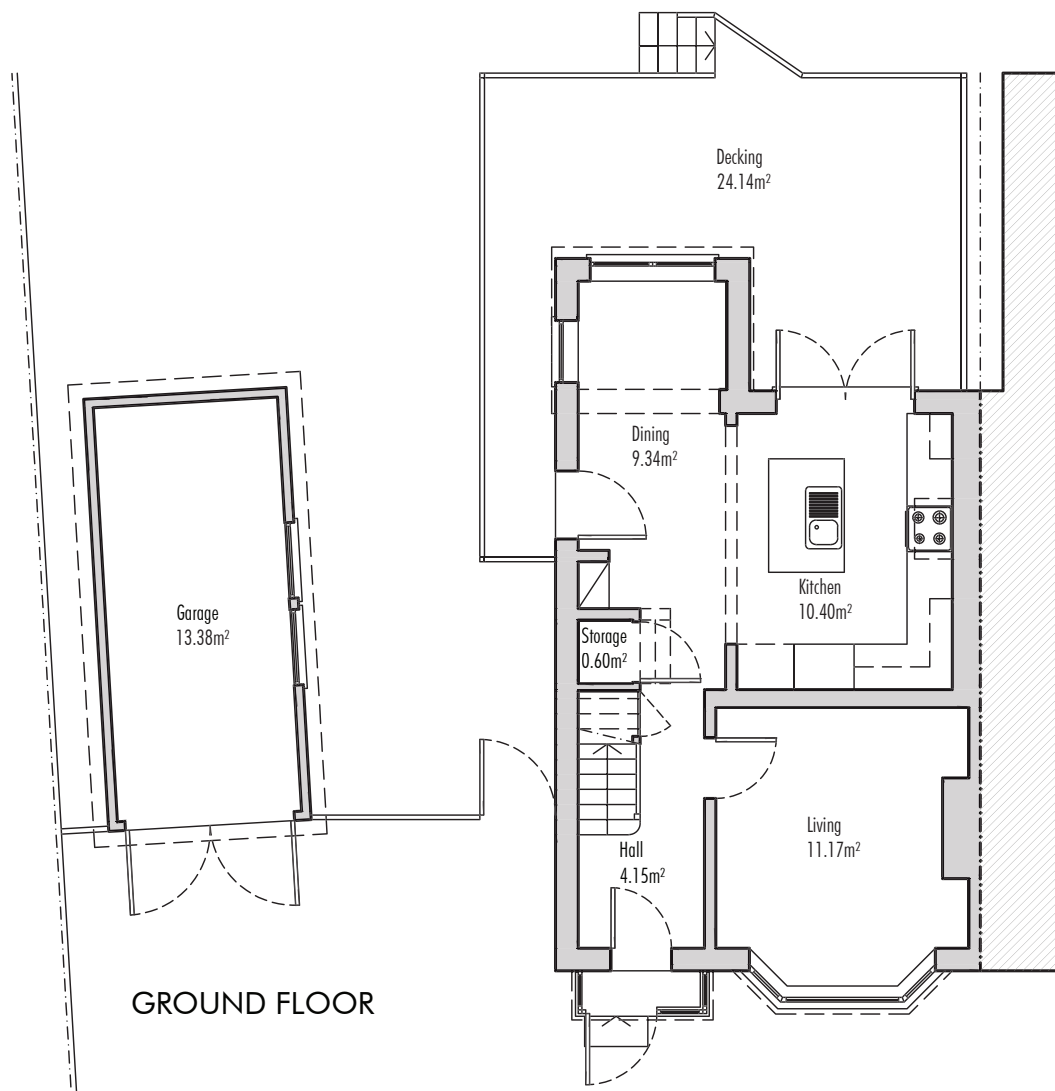

GROUND FLOOR

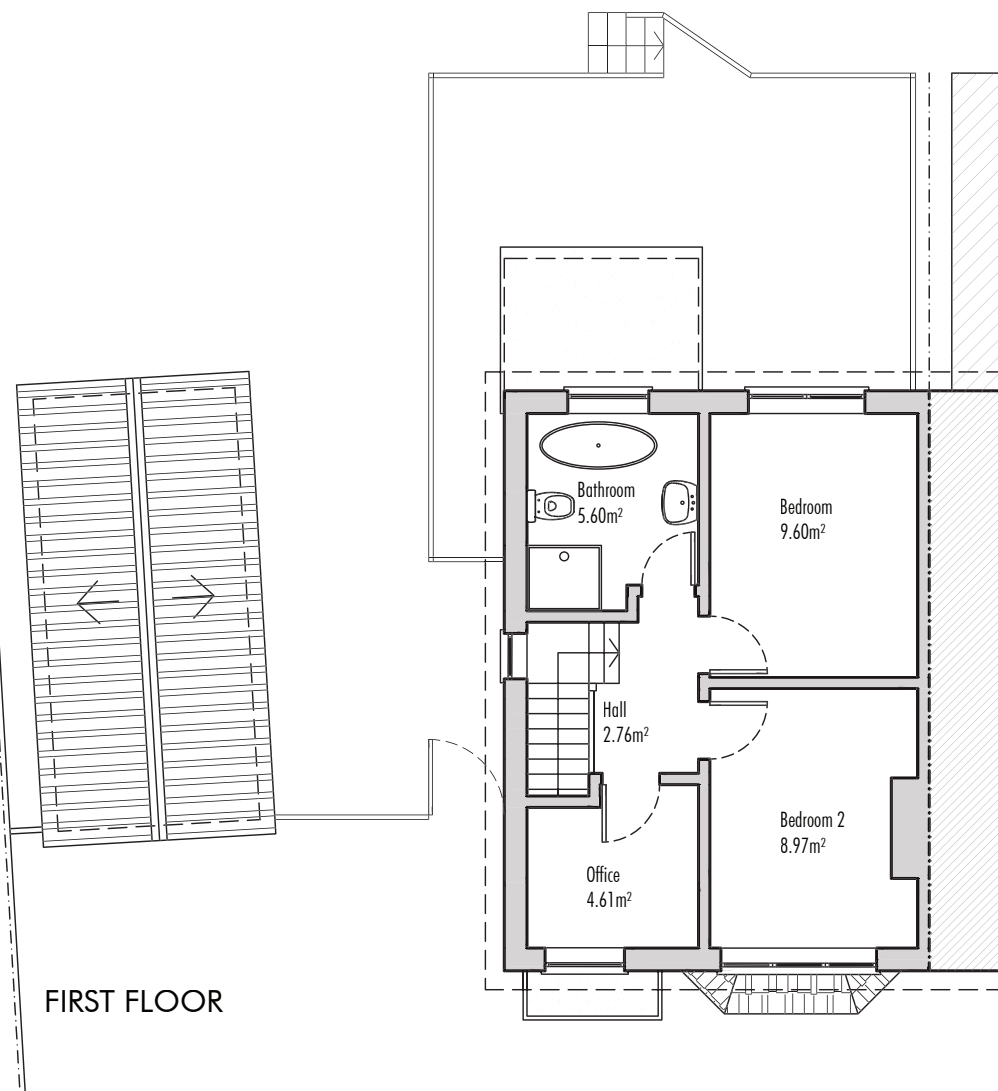

FIRST FLOOR

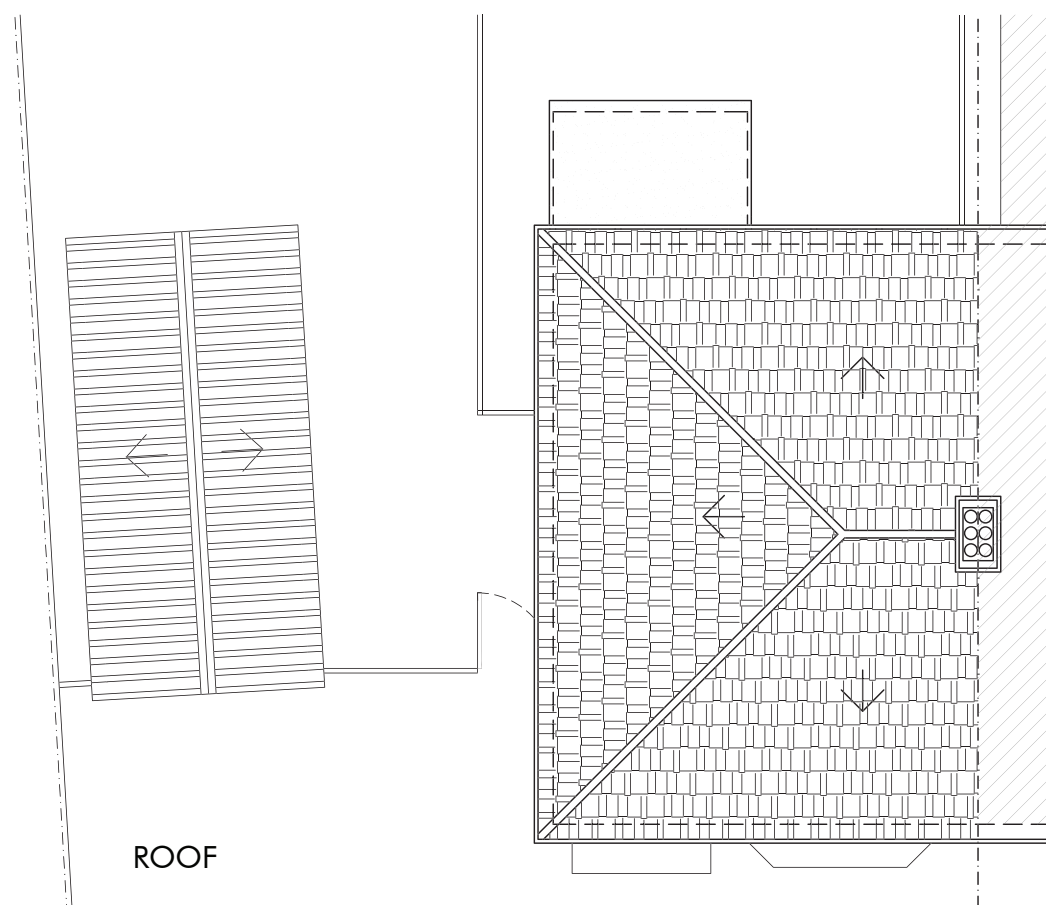

ROOF

