



SECTION A - A

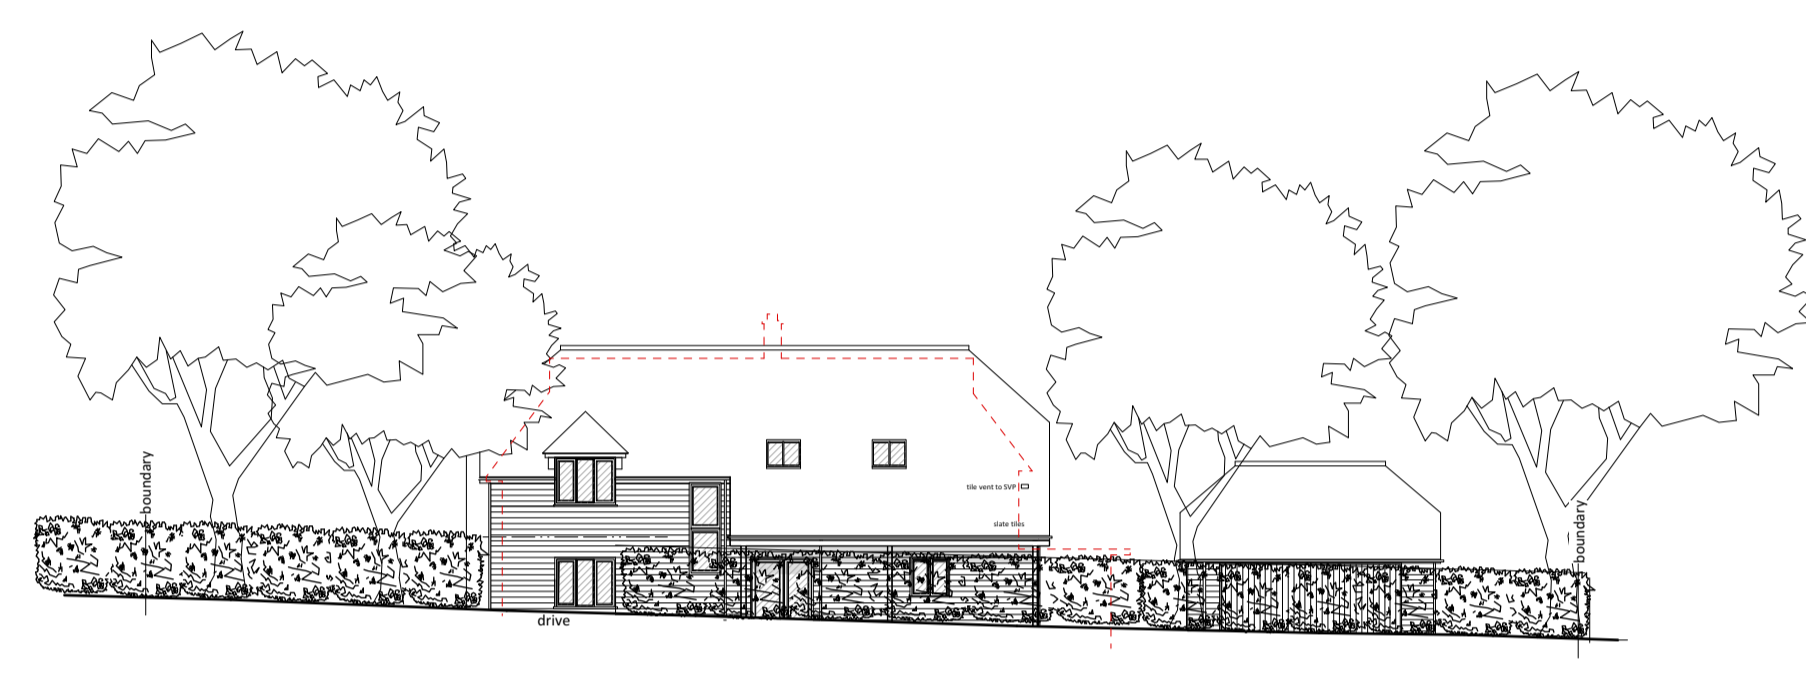

STREET SCENE

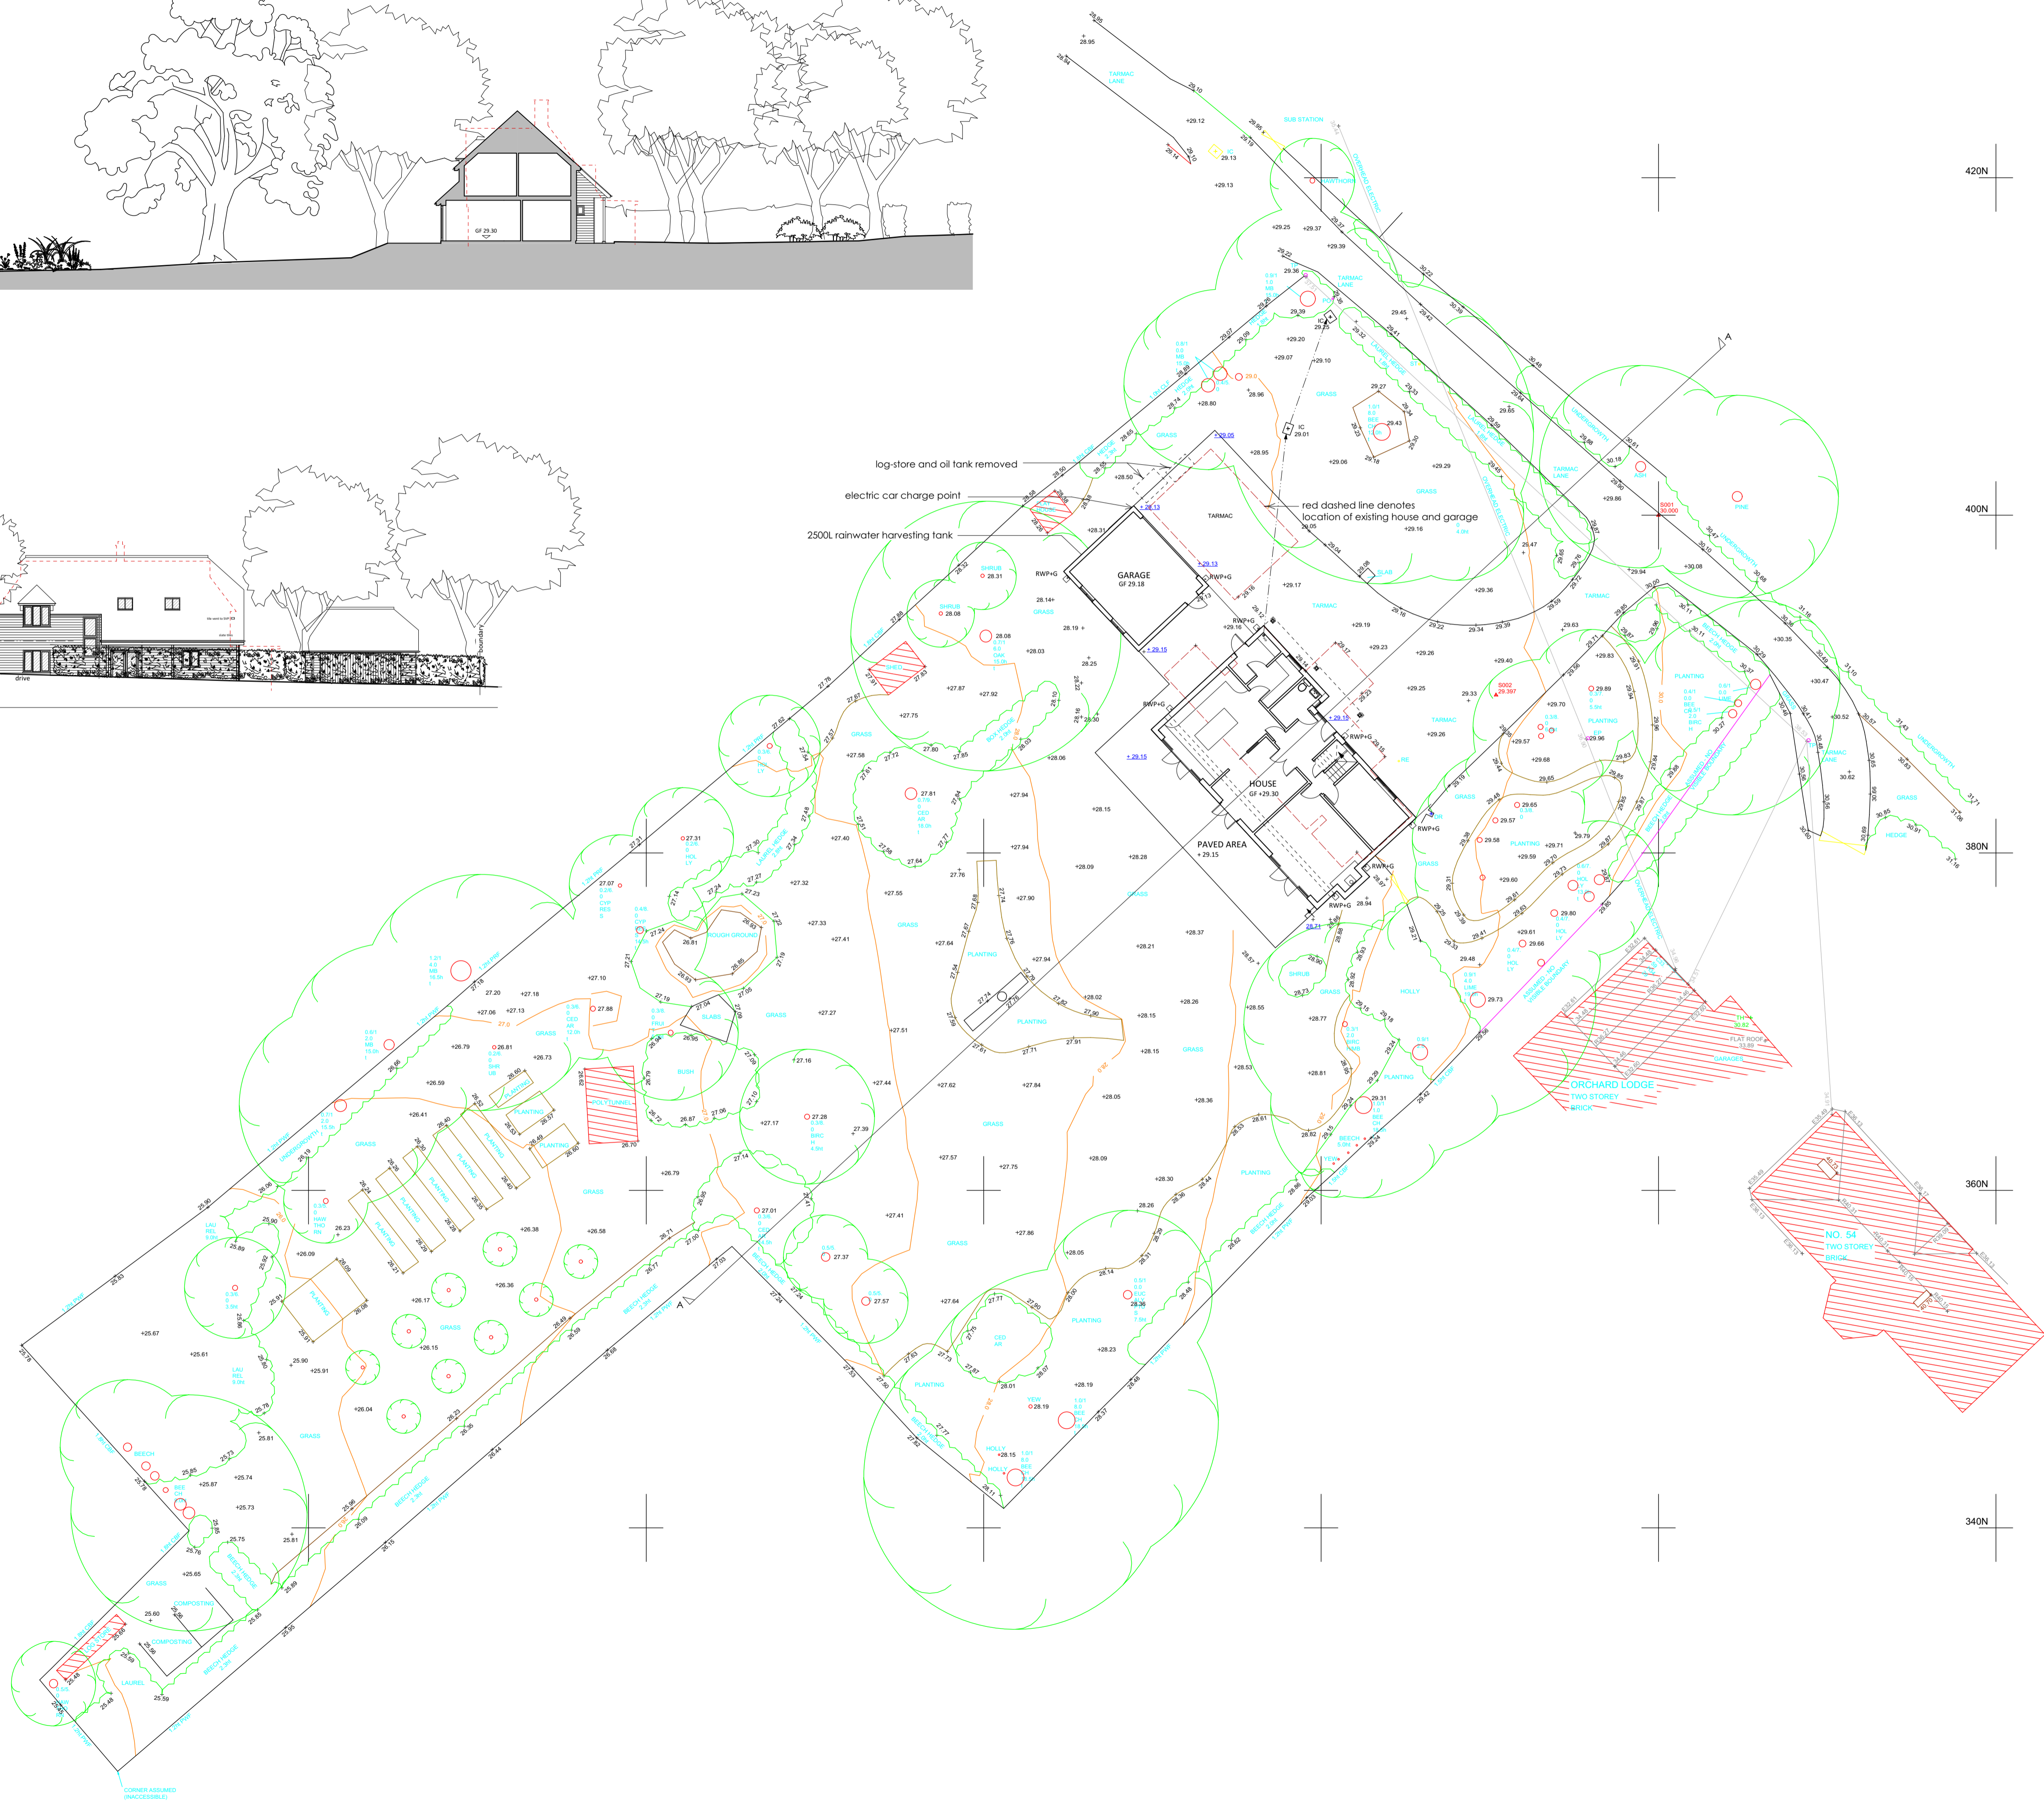

420N
400N
380N
360N
340N

GARDEN

REV B (25/03/2021) MINOR AMENDMENTS (APB)
REV A (09/02/2021) MINOR AMENDMENTS (APB)

<p>nick joyce architects ltd architects and historic building consultants Company No. 9524906 Registered in England and Wales</p>		
<p>5 BARBOURNE ROAD WORCESTER WR1 1RS TELEPHONE 01905 726307/29911 FAX 01905 726307</p>		
<p>CEDAR HOUSE, CLENT PROPOSED NEW DWELLING and GARAGE</p>		
<p>SITE TOPOGRAPHIC - PROPOSED and SECTION THROUGH SITE and STREET SCENE</p>		
SCALE - 1:200 @ A2	DRAWN - APB	DRG No -
DATE - FEB. 2021	CHECKED -	2319/03B